



NOTES

1. Sign is Type II - Type H Reflective
2. Color:
Background - Brown
Message - White
3. Message Series - D
4. D7-71L is same as D7-71R except that the arrow is reversed.

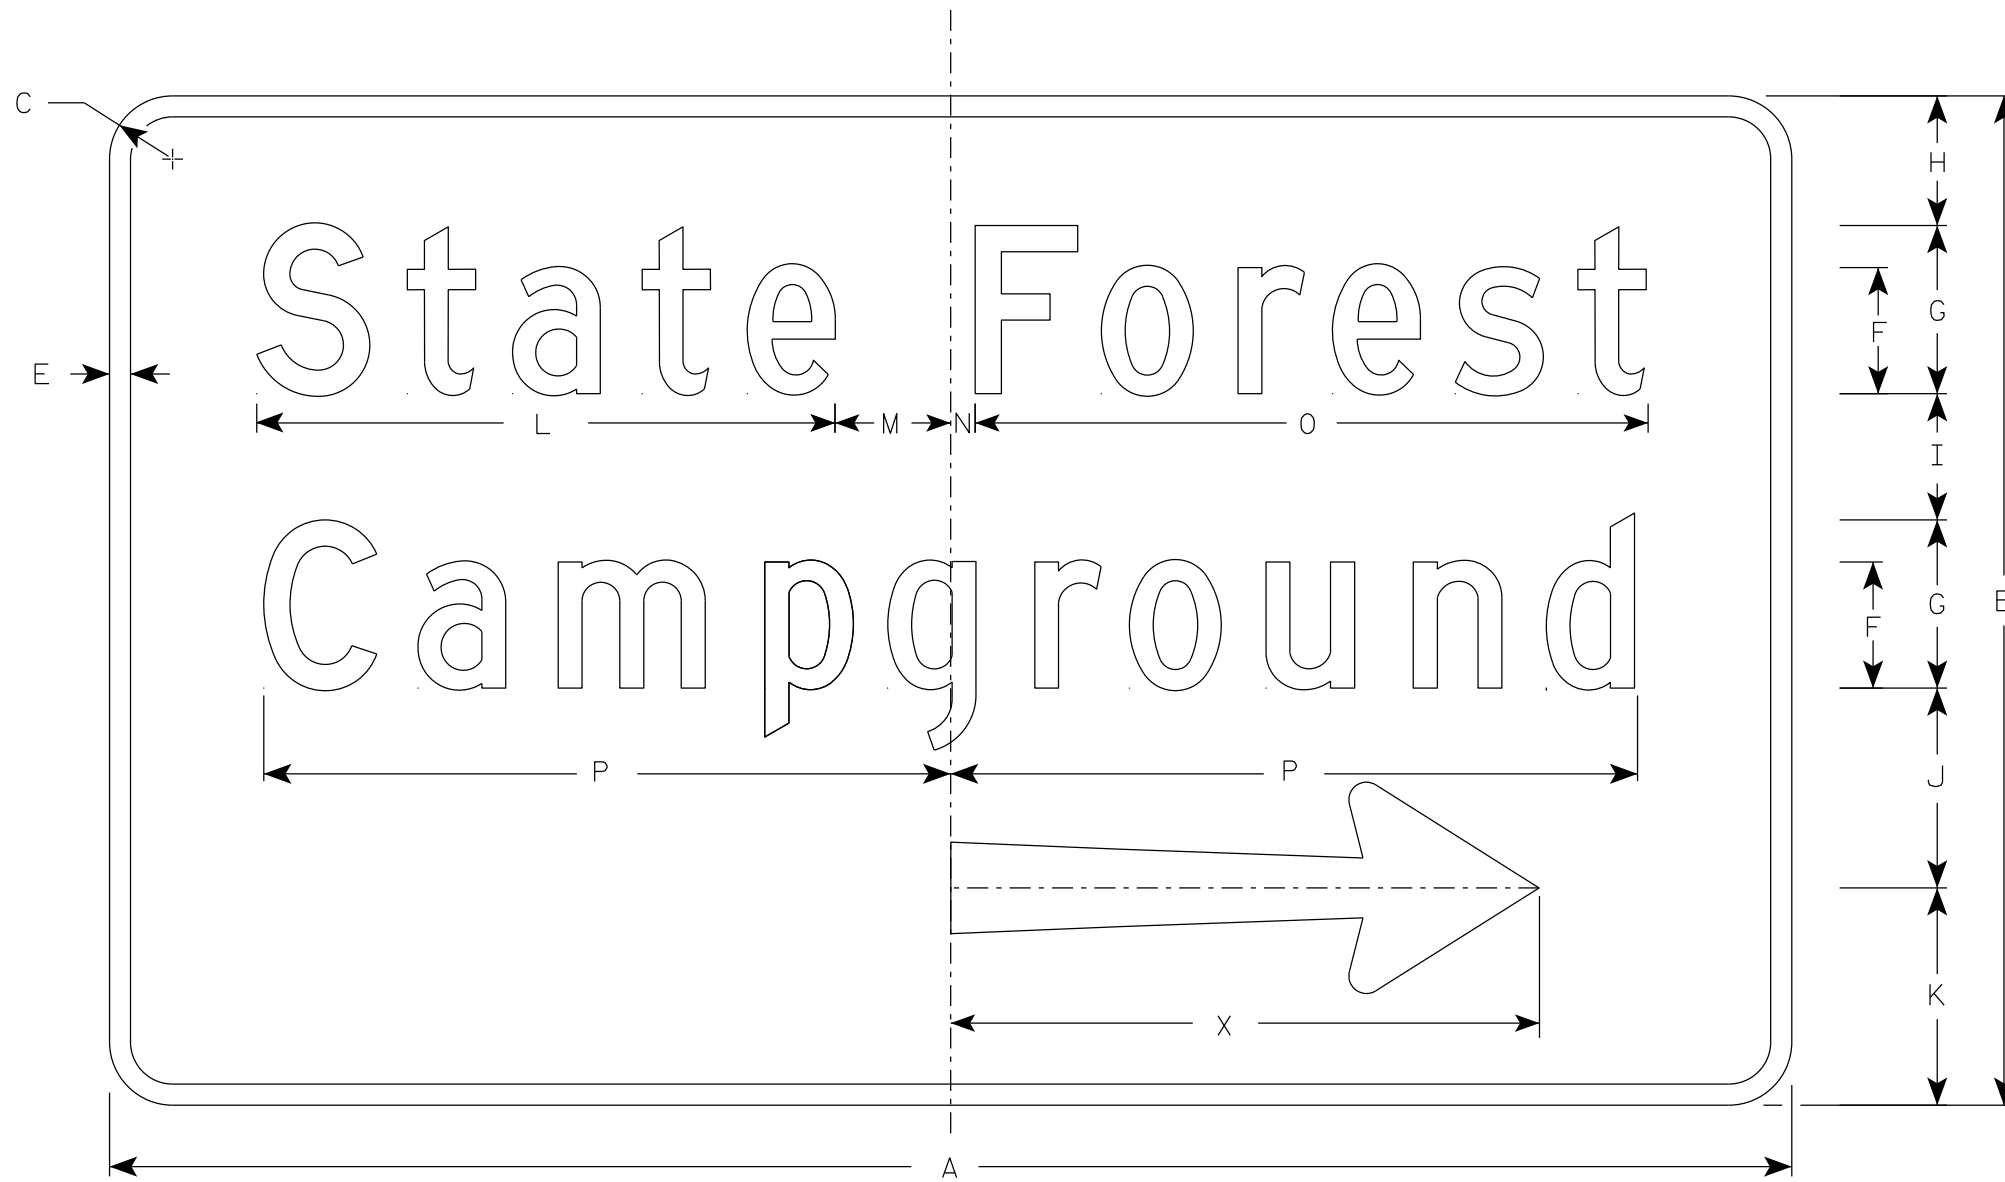

D7-71R

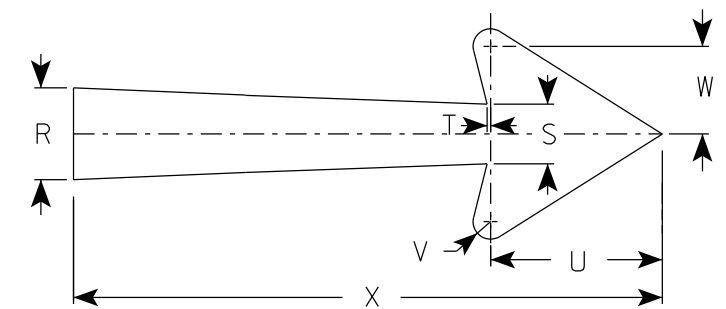

Arrow Detail

SIZE	A	B	C	D	E	F	G	H	I	J	K	L	M	N	O	P	Q	R	S	T	U	V	W	X	Y	Z	Area sq. ft.
1																											
2S	60	36	1 7/8		3/4	4 1/2	6	4 5/8	4 1/2	7 1/8	7 3/4	20 5/8	4 1/8	7/8	24	24 1/2		3 1/4	2 1/8	1/8	6 1/8	5/8	3 1/8	21			15.0
2M	60	36	1 7/8		3/4	4 1/2	6	4 5/8	4 1/2	7 1/8	7 3/4	20 5/8	4 1/8	7/8	24	24 1/2		3 1/4	2 1/8	1/8	6 1/8	5/8	3 1/8	21			15.0
3	84	48	3		1	6	8	6	6	10	10	28 1/4	5 7/8	1 1/8	33	32 3/4		4 1/4	2 3/4	1/4	7 7/8	3/4	4	27			28.0
4																											
5																											

STANDARD SIGN
D7-71

WISCONSIN DEPT OF TRANSPORTATION

APPROVED *Matthew R. Rauch*
For State Traffic Engineer

DATE 3/27/2024 PLATE NO. D7-71.8

7

7