

# FDM 12-10 Attachment 1.1 Transportation Project Plat Example

TRANSPORTATION PROJECT PLAT NO: 1234-01-21 - 4.01

THAT PART OF LOT 2, C.S.M. 789 AND THE SE-SE AND THE SW-SE OF SECTION 20 AND THE NE-NE AND THE NW-NE OF SECTION 29, T. 3 N, R. 1 W, TOWN OF PLATTEVILLE, GRANT COUNTY, WISCONSIN.

RELOCATION ORDER U.S.H. 151 DICKEYVILLE - BELMONT ROAD (AIRPORT ROAD TO SOUTHWEST TOWN)

TO PROPERLY ESTABLISH, LAY OUT, WHEN ENLARGED, EXTEND, CONSTRUCT, RECONSTRUCT, IMPROVE, OR MAINTAIN A PORTION OF THE HIGHWAY DESCRIBED ABOVE, AND THE NE-NE AND THE NW-NE OF SECTION 29, T. 3 N, R. 1 W, TOWN OF PLATTEVILLE, GRANT COUNTY, WISCONSIN, THE DEPARTMENT OF TRANSPORTATION HEREBY GRANTS TO THE LANDS AND NOTHIS AS SO SHOWN FOR THE ABOVE PROJECT INTERESTS OR RIGHTS IN LANDS FOR THE ABOVE PROJECT.

TO EFFECT THIS CHANGE, PURSUANT TO AUTHORITY GRANTED UNDER SECTION 8402 (3) AND 8409, WISCONSIN STATUTES, THE DEPARTMENT OF TRANSPORTATION HEREBY GRANTS THAT: 1. THAT PORTION OF SAID HIGHWAY AS SHOWN ON THIS PLAT IS Laid OUT AND ESTABLISHED TO THE LINES AND WIDTHS AS SO SHOWN FOR THE ABOVE PROJECT; 2. THE NAME OF THE STATE OF WISCONSIN, PURSUANT TO THE PROVISIONS OF SECTION 8409 (1) OR (2), WISCONSIN STATUTES;

RESERVED FOR REGISTER OF DEEDS PROJECT NUMBER: 1234-01-21 - 4.01 AMENDMENT NO.:





**NOTES:**

1. PROPERTIES SHOWN ON THIS PLAT ARE DRAWN FROM DATA RECEIVED FROM MAPS AND DOCUMENTS OF PUBLIC RECORD AND/OR EXISTING OCCUPATIONAL LINES. THIS PLAT MAY NOT BE A TRUE REPRESENTATION OF EXISTING PROPERTY LINES, EXCLUDING RIGHT-OF-WAY LINES, AND SHOULD NOT BE USED AS A SUBSTITUTE FOR AN ACCURATE FIELD SURVEY.

2. THE PLAT IS BASED ON THE 1983 US SURVEY FEET. VALUES SHOWN ARE GRID COORDINATES, GRID BEARINGS, AND GRID DISTANCES. GRID DISTANCES MAY BE USED AS GROUND DISTANCES.

3. RIGHT-OF-WAY BOUNDARIES ARE DEFINED WITH COURSES OF THE HIGHWAY LANDS REFERENCED TO THE U.S. PUBLIC LAND SURVEY SYSTEM OR OTHER SURVEYS OF PUBLIC RECORD.

4. EXISTING HIGHWAY RIGHT-OF-WAY BOUNDARIES ARE ESTABLISHED FROM PREVIOUS PROJECT DAPERS AND EXISTING HIGHWAY RIGHT-OF-WAY FOR PLAT LOTS. EXISTING HIGHWAY RIGHT-OF-WAY BOUNDARIES ARE ESTABLISHED FROM PREVIOUS PROJECT DAPERS AND EXISTING HIGHWAY RIGHT-OF-WAY FOR PLAT LOTS.


**UTILITY INTERESTS REQUIRED**






**Station & Offset Table**


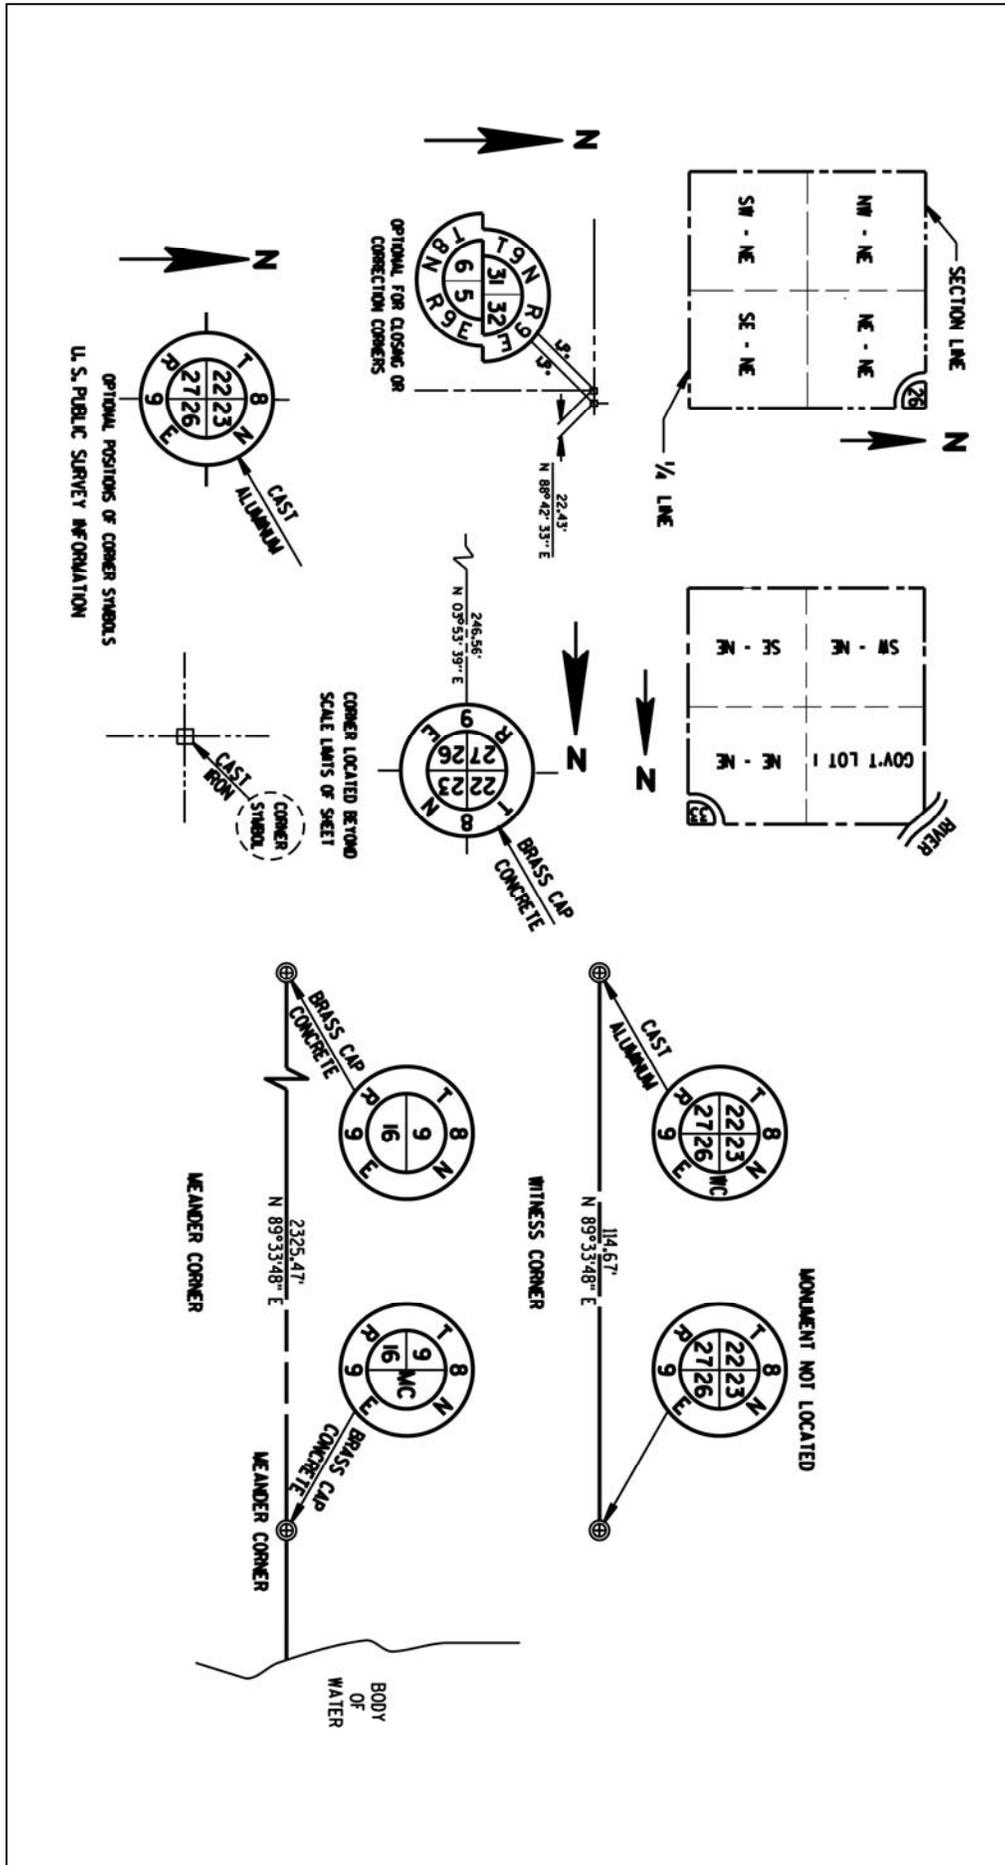



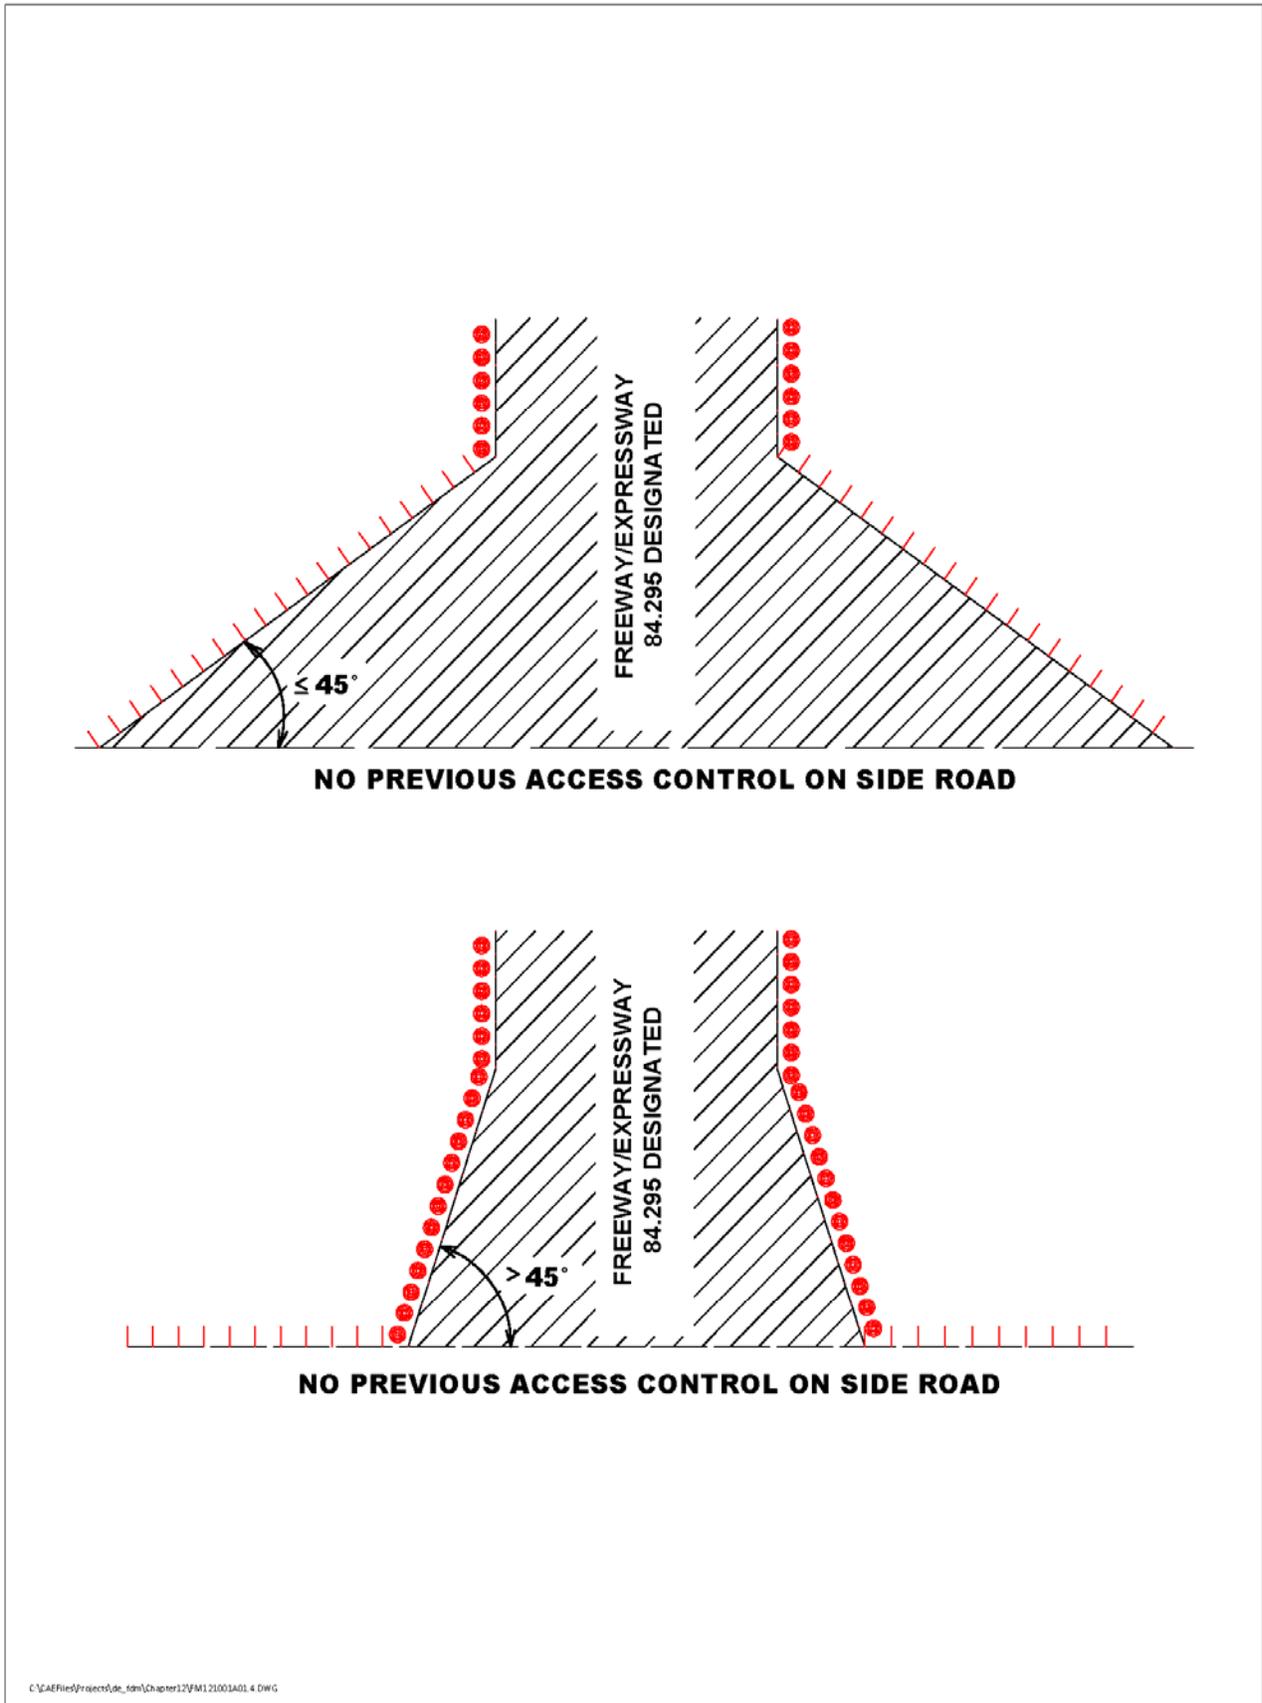

**SCHEDULE OF LANDS & INTERESTS REQUIRED**

PARCEL NUMBER	OWNER(S)	INTEREST REQUIRED	RW ACRES OR SF REQUIRED			RUE, TLE ACRES OR SF
			NEW	EXISTING	TOTAL	
47	A NIEL, LLC	FEE & ACCESS RIGHTS	0.10	0.26	0.36	-----
48	DALE & MARY RUPP	FEE, ACCESS RIGHTS, & TLE	1.60	1.18	2.78	0.07
49	RICHARD & JUDE BELLMEYER	FEE, ACCESS RIGHTS, & TLE	0.87	1.76	2.63	0.11
51	TERRY & JANET VINGER	ACCESS RIGHTS & TLE	-----	-----	-----	0.03
52	MITCHELL & KAY IVerson	ACCESS RIGHTS	-----	-----	-----	-----
53	CHARLES W. CROSS, RUTH E. CROSS, & BRUCE A. BIRKETT	FEE, ACCESS RIGHTS & TLE	0.80	0.36	0.96	0.11
54	MELVIN & VIRGINIA BERTRAM LAMAR ADVERTISING, LLC	FEE & ACCESS RIGHTS	6.00	-----	6.00	-----
56	ROBERT & DEBORAH RAESS	FEE, ACCESS RIGHTS, & TLE	1.80	-----	1.80	0.60
57	DANIEL & VICKIE HIBNER	FEE	1.00	0.10	1.10	-----
58	SERTLE ENTERPRISES, LLC	FEE, ACCESS RIGHTS, & TLE	0.32	0.21	0.53	0.13
59	RANDY & VIRGINIA VAN NALTA	ACCESS RIGHTS	-----	-----	-----	-----
61	MICHAEL & MYRA NOMOT	ACCESS RIGHTS	-----	-----	-----	-----
62	MARY ANN HENRY	ACCESS RIGHTS	-----	-----	-----	-----
63	KENNETH & JEAN DODOLF	ACCESS RIGHTS	-----	-----	-----	-----

OWNER'S NAMES ARE SHOWN FOR REFERENCE PURPOSES ONLY AND ARE SUBJECT TO CHANGE PRIOR TO THE TRANSFER OF LAND INTERESTS TO THE DEPARTMENT.

**TRANSPORTATION PROJECT PLAT NO: 1234-01-21 - 4.01**



THAT PART OF LOT 2, C.S.M. 789 AND THE SE, SE, AND THE SW, SE, OF SECTION 20 AND THE NE, NE, AND THE NW, NE, OF SECTION 29, T 3 N, R 1 W, TOWN OF PLATTEVILLE, GRANT COUNTY, WISCONSIN.

RELOCATION ORDER U.S.H. 151 DICKEYVILLE - BELMONT ROAD (AIRPORT ROAD TO SOUTHWEST ROAD)

TO PROPERLY ESTABLISH, LAY OUT, WIDEN, ENLARGE, EXTEND, CONSTRUCT, RECONSTRUCT, IMPROVE, OR MAINTAIN A PORTION OF THE HIGHWAY DESIGNATED ABOVE, THE STATE OF WISCONSIN DEPARTMENT OF TRANSPORTATION REQUIRES IT NECESSARILY TO RELOCATE OR CHANGE SAID HIGHWAY AND ACQUIRE CERTAIN LAND AND INTERESTS OR RIGHTS IN LANDS FOR THE ABOVE PROJECT.

TO EFFECT THIS CHANGE, PURSUANT TO AUTHORITY GRANTED UNDER SECTION 84.02 (3) AND 84.09, WISCONSIN STATUTES, THE DEPARTMENT OF TRANSPORTATION HEREBY ORDERS THAT:  
 1. THAT PORTION OF SAID HIGHWAY AS SHOWN ON THIS PLAT IS LAY OUT AND ESTABLISHED TO THE LINES AND WIDTHS AS SO SHOWN FOR THE ABOVE PROJECT.  
 2. THE LANDS OR INTERESTS OR RIGHTS IN LANDS AS SHOWN ON THIS PLAT ARE REQUIRED BY THE DEPARTMENT FOR THE ABOVE PROJECT AND SHALL BE ACQUIRED IN THE NAME OF THE STATE OF WISCONSIN, PURSUANT TO THE PROVISIONS OF SECTION 84.09 (1) OR (2), WISCONSIN STATUTES.

RESERVED FOR REGISTER OF DEEDS  
 PROJECT NUMBER 1234-01-21 - 4.01  
 AMENDMENT NO:

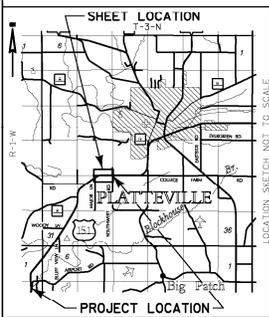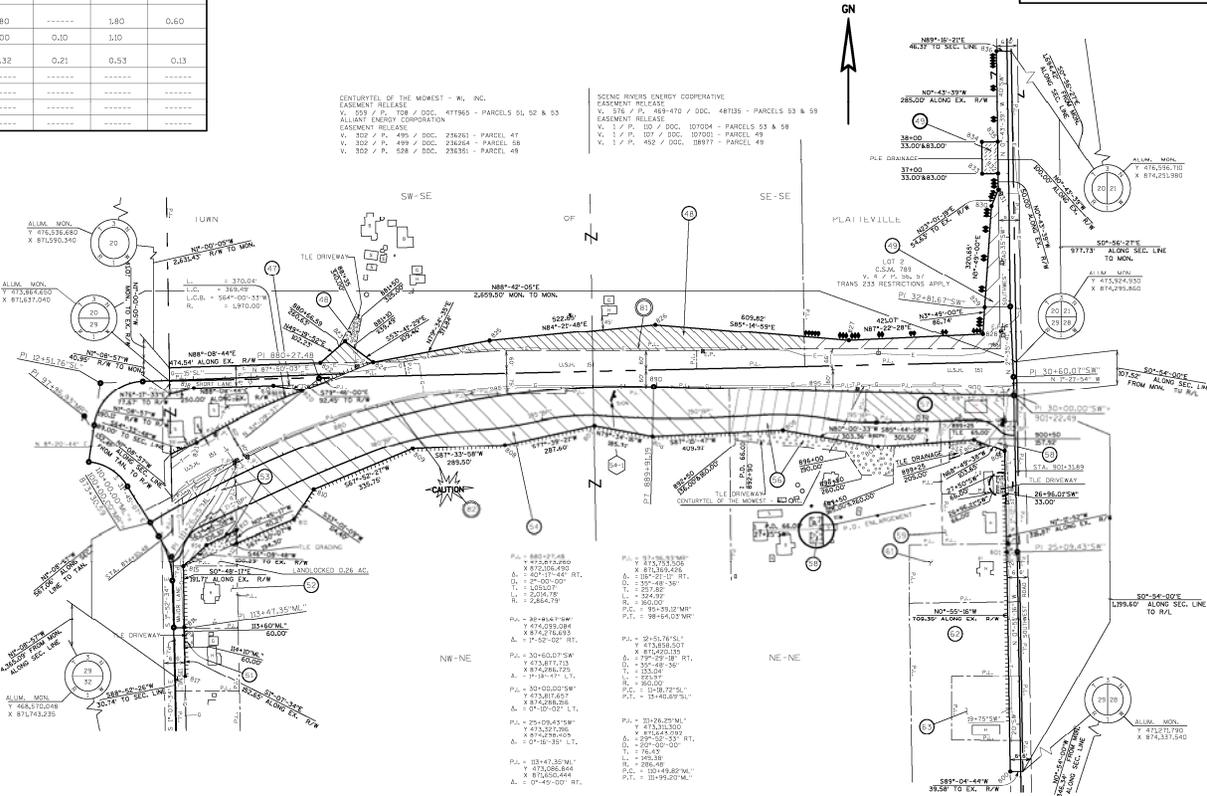

**Station & Offset Table**

Chain Number: S111110

800	34+00.58'	33.00'
801	34+00.58'	33.00'
**UTILITY INTERESTS REQUIRED**

UTILITY NUMBER	OWNER(S)	INTEREST REQUIRED
81	SCENE RIVERS ENERGY COOPERATIVE	RELEASE OF RIGHTS
82	WISCONSIN GAS COMPANY	RELEASE OF RIGHTS

**SCHEDULE OF SIGN STRUCTURES**

SIGN NUMBER	SIGN OWNER(S)	CLASS NUMBER
54-1	LAMAR ADVERTISING, LLC MELVIN AND VIRGINIA BERTRAM	824



**STATE OF WISCONSIN DEPARTMENT OF TRANSPORTATION**

I, \_\_\_\_\_ PROFESSIONAL LAND SURVEYOR, HEREBY CERTIFY THAT IN FULL COMPLIANCE WITH THE PROVISIONS OF SECTION 84.09 OF THE WISCONSIN STATUTES AND UNDER THE DIRECTION OF THE DEPARTMENT OF TRANSPORTATION, I HAVE MAPPED THIS TRANSPORTATION PROJECT PLAT AND SUCH PLAT CORRECTLY REPRESENTS ALL EXTERIOR BOUNDARIES OF THE SURVEYED LAND.

SIGNATURE: \_\_\_\_\_ DATE: \_\_\_\_\_

PRINT NAME: \_\_\_\_\_

REGISTRATION NUMBER: \_\_\_\_\_

THIS PLAT AND RELOCATION ORDER ARE APPROVED FOR THE WISCONSIN DEPARTMENT OF TRANSPORTATION REGION OFFICE.

SIGNATURE: \_\_\_\_\_ DATE: \_\_\_\_\_

PRINT NAME: \_\_\_\_\_

STATE OF WISCONSIN  
DEPARTMENT OF TRANSPORTATION  
TRANSPORTATION PROJECT PLAT TITLE SHEET  
**PROJECT NO. 1234-01-21**  
DICKEYVILLE - BELMONT ROAD  
AIRPORT RD - SOUTHWEST RD  
USH 151  
GRANT COUNTY



**CONVENTIONAL SYMBOLS**

SECTION LINE	---	SECTION CORNER SYMBOL		R/W MONUMENT (TO BE SET)	●
QUARTER LINE	---	SECTION CORNER MONUMENT		NON-MONUMENTED R/W POINT	○
SIXTEENTH LINE	---	GEODETIC SURVEY MONUMENT		FOUND IRON PIN (2-INCH UNLESS NOTED)	IP
NEW REFERENCE LINE	---	SIXTEENTH CORNER MONUMENT		SIGN	
NEW R/W LINE	---	SIGN		OFF-PREMISE SIGN	
EXISTING R/W OR HE LINE	---	COMPENSABLE		NON-COMPENSABLE	
PROPERTY LINE	---	ELECTRIC POLE		TELEPHONE POLE	
LOT, TIE & OTHER MINOR LINES	---	PEDESTAL (LABEL TYPE) (TV, TEL, ELEC, ETC.)		ACCESS RESTRICTED BY ACQUISITION	
SLOPE INTERCEPT	---	NO ACCESS (BY STATUTORY AUTHORITY)		ACCESS RESTRICTED BY PREVIOUS PROJECT OR CONTROL	
CORPORATE LIMITS	---	NO ACCESS (NEW HIGHWAY)		PARCEL NUMBER (25)	
UNDERGROUND FACILITY (COMMUNICATIONS, ELECTRIC, ETC)	---	PARALLEL OFFSETS		UTILITY NUMBER (40)	
NEW R/W (FEE OR HE) (HATCHING VARIES BY OWNER)	---	TO BE REMOVED			
TEMPORARY LIMITED EASEMENT AREA	---	BRIDGE			
EASEMENT AREA (PERMANENT LIMITED OR RESTRICTED DEVELOPMENT)	---				
TRANSMISSION STRUCTURES	---				

**CONVENTIONAL ABBREVIATIONS**


ACCESS RIGHTS	AR	POINT OF INTERSECTION	PI
ACRES	AC	PROPERTY LINE	PL
AHEAD	AH	RECORDED AS (1:100')	R/I
ALUMINUM	ALUM	REEL / IMAGE	R/L
AND OTHERS	ET AL	REFERENCE LINE	REM
BACK	BK	REMAINING	RDF
BACK	BK	RESTRICTIVE DEVIOPMENT EASEMENT	RT
CERTIFIED SURVEY MAP	CSM	RIGHT	R/W
CONCRETE	CONC	RIGHT OF WAY	SEC
COUNTY	CO	SECTION	SEPV
COUNTY TRUNK HIGHWAY	CTH	SEPTIC VENT	SF
DISTANCE	DIST	SQUARE FEET	STH
CORNER	COR	STATE TRUNK HIGHWAY	STA
DOCUMENT NUMBER	DOC	STATION	TP
EASEMENT	EASE	TELEPHONE PEDESTAL	TLE
EXISTING	EX	TEMPORARY LIMITED EASEMENT	TPP
GAS VALVE	GV	TRANSPORTATION PROJECT	USH
GRID NORTH	GN	VOLUME	V
HIGHWAY EASEMENT	HE		
IDENTIFICATION	ID		
LAND CONTRACT	LC		
LEFT	LT		
MONUMENT	MON		
NATIONAL GEODETIC SURVEY	NGS		
NUMBER	NO		
OUTLOT	OL		
PAGE	P		
POINT OF TANGENCY	PT		
PERMANENT LIMITED EASEMENT	PLE		
POINT OF BEGINNING	POB		
POINT OF CURVATURE	PC		
POINT OF COMPOUND CURVE	PCC		

**CURVE DATA**

LONG CHORD	LCH
LONG CHORD BEARING	LCB
RADIUS	R
DEGREE OF CURVE	D
CENTRAL ANGLE	Δ/DELTA
LENGTH OF CURVE	L
TANGENT	T
DIRECTION AHEAD	DA
DIRECTION BACK	DB

**CONVENTIONAL UTILITY SYMBOLS**

WATER	---
GAS	---
TELEPHONE	---
OVERHEAD	---
TRANSMISSION LINES	---
ELECTRIC	---
CABLE TELEVISION	---
FIBER OPTIC	---
SANITARY SEWER	---
STORM SEWER	---

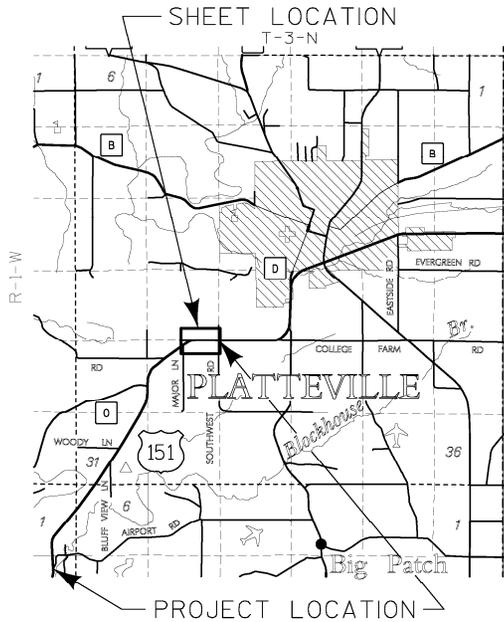

THE NOTES, CONVENTIONAL SIGNS, AND ABBREVIATIONS ARE ASSOCIATED WITH EACH TRANSPORTATION PROJECT PLAT FOR PROJECT XXXX-XX-XX

**NOTES:**

POSITIONS SHOWN ON THIS PLAT ARE WISCONSIN COORDINATE REFERENCE SYSTEM COORDINATES (WISCRS), (COUNTY NAME) COUNTY, NAD 83 (YEAR) IN US SURVEY FEET. VALUES SHOWN ARE GRID COORDINATES, GRID BEARINGS, AND GRID DISTANCES. GRID DISTANCES MAY BE USED AS GROUND DISTANCES.

ALL NEW RIGHT-OF-WAY MONUMENTS WILL BE TYPE 2 (TYPICALLY 3/4" X 24" IRON REBARS), UNLESS OTHERWISE NOTED, AND WILL BE PLACED PRIOR TO THE COMPLETION OF THE PROJECT.

ALL RIGHT-OF-WAY LINES DEPICTED IN THE NON-ACQUISITION AREAS ARE INTENDED TO RE-ESTABLISH EXISTING RIGHT-OF-WAY LINES AS DETERMINED FROM PREVIOUS PROJECTS, OTHER RECORDED DOCUMENTS, OR FROM CENTERLINE OF EXISTING PAVEMENTS.

RIGHT-OF-WAY BOUNDARIES ARE DEFINED WITH COURSES OF THE PERIMETER OF THE HIGHWAY LANDS REFERENCED TO THE U.S. PUBLIC LAND SURVEY SYSTEM OR OTHER "SURVEYS" OF PUBLIC RECORD.

DIMENSIONING FOR THE NEW RIGHT-OF-WAY IS MEASURED ALONG AND PERPENDICULAR TO THE NEW REFERENCE LINES.

A TEMPORARY LIMITED EASEMENT (TLE) IS A RIGHT FOR CONSTRUCTION PURPOSES, AS DEFINED HEREIN, INCLUDING THE RIGHT TO OPERATE NECESSARY EQUIPMENT THEREON, THE RIGHT OF INGRESS AND EGRESS, AS LONG AS REQUIRED FOR SUCH PUBLIC PURPOSE, INCLUDING THE RIGHT TO PRESERVE, PROTECT, REMOVE, OR PLANT THEREON ANY VEGETATION THAT THE HIGHWAY AUTHORITIES MAY DEEM DESIRABLE. ALL (TLEs) ON THIS PLAT EXPIRE AT THE COMPLETION OF THE CONSTRUCTION PROJECT FOR WHICH THIS INSTRUMENT IS GIVEN.

A PERMANENT LIMITED EASEMENT (PLE) IS A RIGHT FOR CONSTRUCTION AND MAINTENANCE PURPOSES, AS DEFINED HEREIN, INCLUDING THE RIGHT TO OPERATE NECESSARY EQUIPMENT THEREON AND THE RIGHT OF INGRESS AND EGRESS, AS LONG AS REQUIRED FOR SUCH PUBLIC PURPOSE, INCLUDING THE RIGHT TO PRESERVE, PROTECT, REMOVE, OR PLANT THEREON ANY VEGETATION THAT THE HIGHWAY AUTHORITIES MAY DEEM DESIRABLE, BUT WITHOUT PREJUDICE TO THE OWNER'S RIGHTS TO MAKE OR CONSTRUCT IMPROVEMENTS ON SAID LANDS OR TO FLATTEN THE SLOPES, PROVIDING SAID ACTIVITIES WILL NOT IMPAIR OR OTHERWISE ADVERSELY AFFECT THE HIGHWAY FACILITIES.

AN EASEMENT FOR HIGHWAY PURPOSES (HE), AS LONG AS SO USED, INCLUDING THE RIGHT TO PRESERVE, PROTECT, REMOVE, OR PLANT THEREON ANY VEGETATION THAT THE HIGHWAY AUTHORITIES MAY DEEM DESIRABLE.

PROPERTY LINES SHOWN ON THIS PLAT ARE DRAWN FROM DATA DERIVED FROM MAPS AND DOCUMENTS OF PUBLIC RECORD AND/OR EXISTING OCCUPATIONAL LINES. THIS PLAT MAY NOT BE A TRUE REPRESENTATION OF EXISTING PROPERTY LINES, EXCLUDING RIGHT-OF-WAY, AND SHOULD NOT BE USED AS A SUBSTITUTE FOR AN ACCURATE FIELD SURVEY.

FOR THE LATEST ACCESS/DRIVEWAY INFORMATION, CONTACT THE PLANNING UNIT OF THE WISCONSIN DEPARTMENT OF TRANSPORTATION OFFICE IN CITY.

PARCEL IDENTIFICATION NUMBERS MAY NOT POINT TO ALL AREAS OF ACQUISITION, AS NOTED ON THE SCHEDULE OF LANDS & INTERESTS REQUIRED.

EXISTING ACCESS CONTROL ALONG ROUTE HAS BEEN ESTABLISHED FROM PREVIOUS PROJECT XXXX-XX-XX

EXISTING HIGHWAY RIGHT-OF-WAY SHOWN HEREIN IS BASED ON THE FOLLOWING POINTS OF REFERENCE:  
ENTER EXISTING RW INFO HERE AS ATTRIBUTE.

RESERVED FOR REGISTER OF DEEDS  
PROJECT NUMBER 1234-01-21 - 4.XX  
SHEET XX OF XX  
AMENDMENT NO:

Project I.D: 6251-09-21-4.01  
Highway: STH 29 & CTH B  
County: Shawano  
Date: May 21, 2010

N ¼ COR Sec 1 T26N R15E North: 265108.805 East: 859524.194

Course: S01 32' 03"E Length: 1321.830'

FTY 10 North: 263787.449 East: 859559.583

Course: S84d 26' 39"E Length: 436.609

CTL 72 North: 263745.178 East: 859994.141

Course: N63° 40' 10"W Length: 51.310'

PRW 69 North: 263767.937 East: 859948.154

Course: N26° 19' 50"E Length: 77.742'

PRW 85 North: 263837.613 East: 859982.637

Length: 596.692' Radius: 1382.390'  
Delta: 24° 43' 52" Tangent: 303.066'  
Chord: 592.071' Course: N14° 06' 28"E

PRW 88 North: 264411.826 East: 860126.952

Course: N25° 00' 50"W Length: 85.691'

PRW 07 North: 264489.480 East: 860090.719

Course: S85° 27' 33"E Length: 245.234'

PRW 11 North: 264470.065 East: 860335.183

Course: S41° 12' 11"W Length: 168.939'

PRW 10 North: 264342.959 East: 860223.898

Length: 574.027' Radius: 1482.390'  
Delta: 22° 11' 12" Tangent: 290.655'  
Chord: 570.447' Course: S15° 25' 33"W

PRW 71 North: 263793.062 East: 860072.164

Course: S26° 19' 50"W Length: 77.522'

PRW 70 North: 263723.583 East: 860037.779

Course: N63° 40' 10"W Length: 48.690'

CTL 72 North: 263745.179 East: 859994.141

Error North: 0.001 Error East: 0.000 Error Closure: 0.001 Course: S25° 02' 08"W  
Precision 1: 2,091,212