

WISDOT 240/480 30"W LIGHTING CABINET

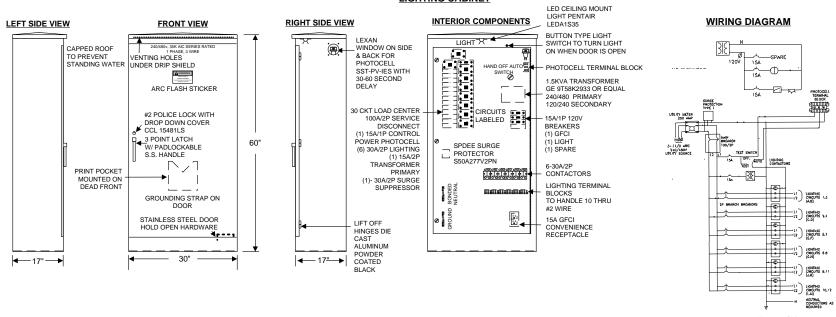

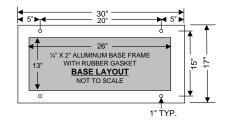

BOX CONSTRUCTION:

- -NEMA3R
- -1/8" ALUMINUM 5052-H32
- -NEOPRENE GASKET ON DOORS
- -STAINLESS STEEL HARDWARE
- (UNLESS OTHERWISE NOTED)
- -ANODIZED 30MIN CLEAR -ETL LISTED IN ACCORDANCE W/ UL508A

DBE, SBE, WBE, WBENC & **Povolny** PHONE: 651-452-7335 Wisconsin DBE CERTIFIED FAX: 651-452-7336 www.povolnyspecialties.com 7350 COURTHOUSE BLVD. INVER GROVE HGTS., MN 55077 SCALE: N.T.S. APPROVED BY: DRAWN BY: DDM DATE: QUANTITY: REVISED: CUSTOMER: PROJECT: DRAWING NUMBER POVWDL30-240/480

THIS DRAWING IS THE PROPERTY OF POVOLNY SPECIALTIES, INC. PERMISSION TO USE GRANTED ONLY TO THE CONTRACTOR AND PROJECT NOTED ABOVE.