


US 51 AND COUNTY K/SWAMP LAKE RD INTERSECTION ONEIDA COUNTY

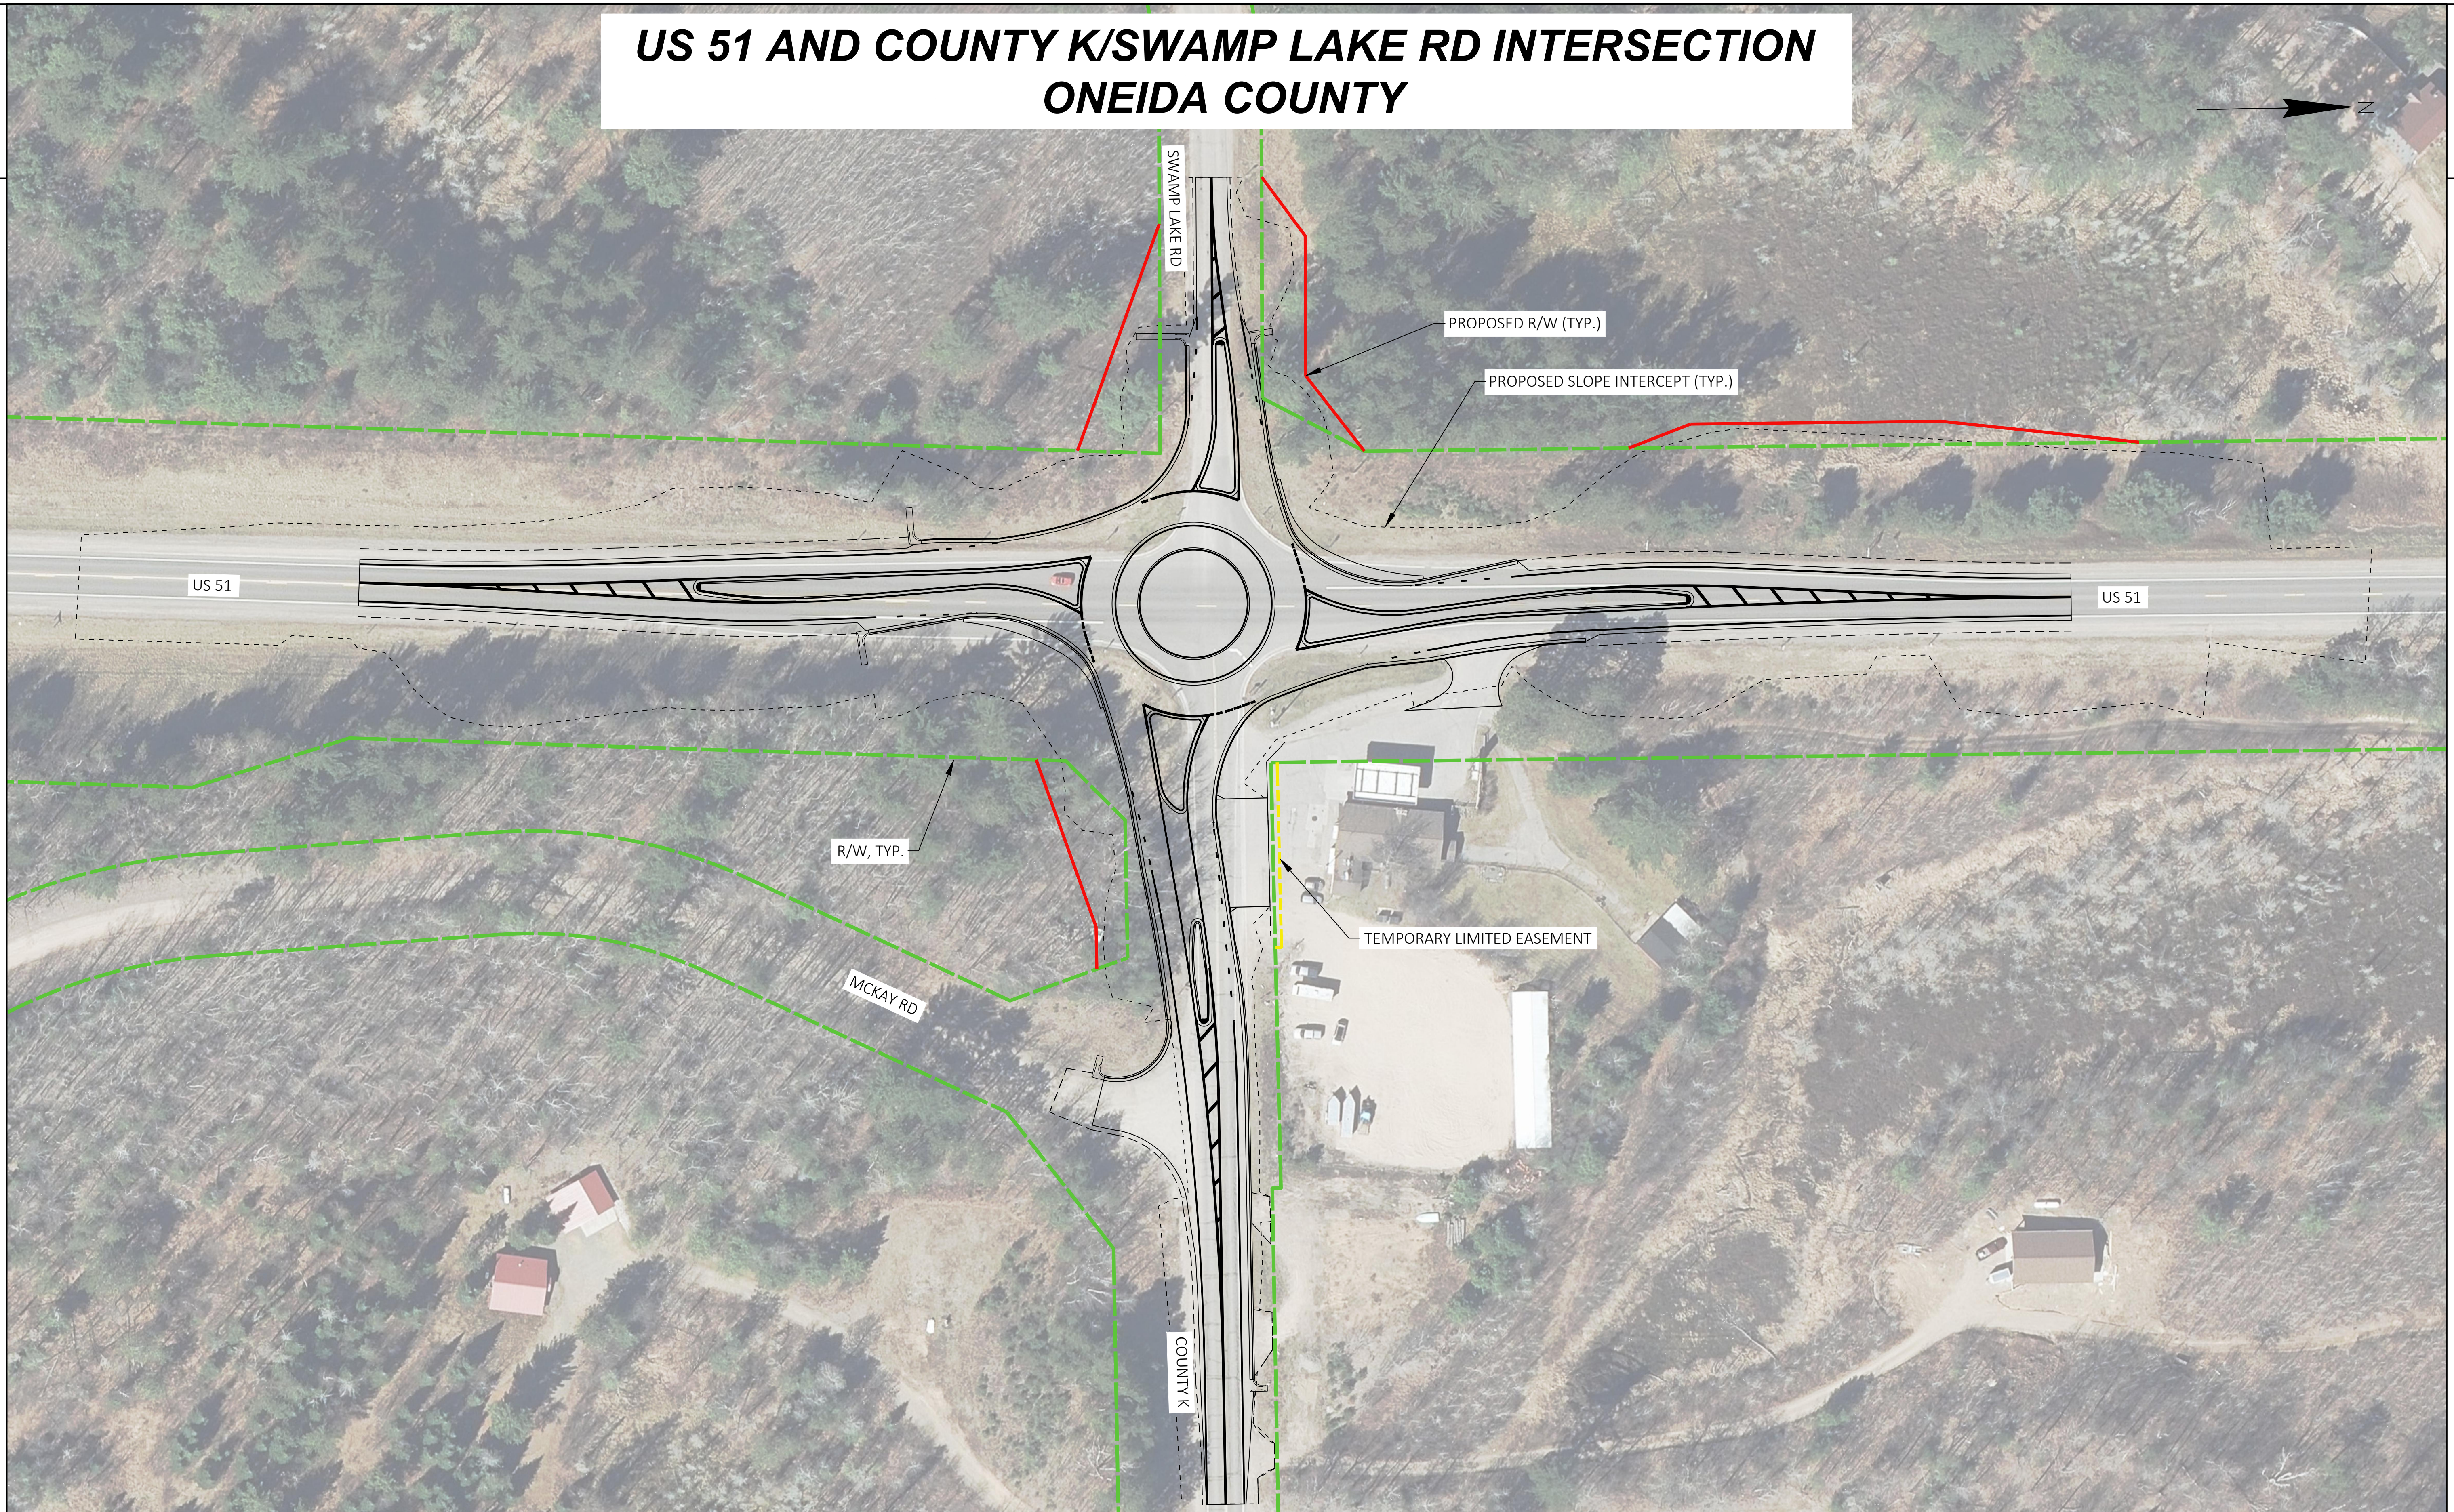

PROJECT NO: 1170-16-72	HWY: USH 51	COUNTY: ONEIDA	US 51 AND COUNTY K/SWAMP LAKE RD INTERSECTION - PROPOSED IMPROVEMENTS	SHEET	E
------------------------	-------------	----------------	---	-------	---