


TYPICAL SECTION - STAGE 2
 MONROE ST TO 375' SOUTH OF W NORTH ST
 450' NORTH OF WESTBOUND EXIT RAMP TO PINE ST

NOTES / LEGEND
 *REQUIRES WIDTH RESTRICTION SIGNING
 **SHY DISTANCE

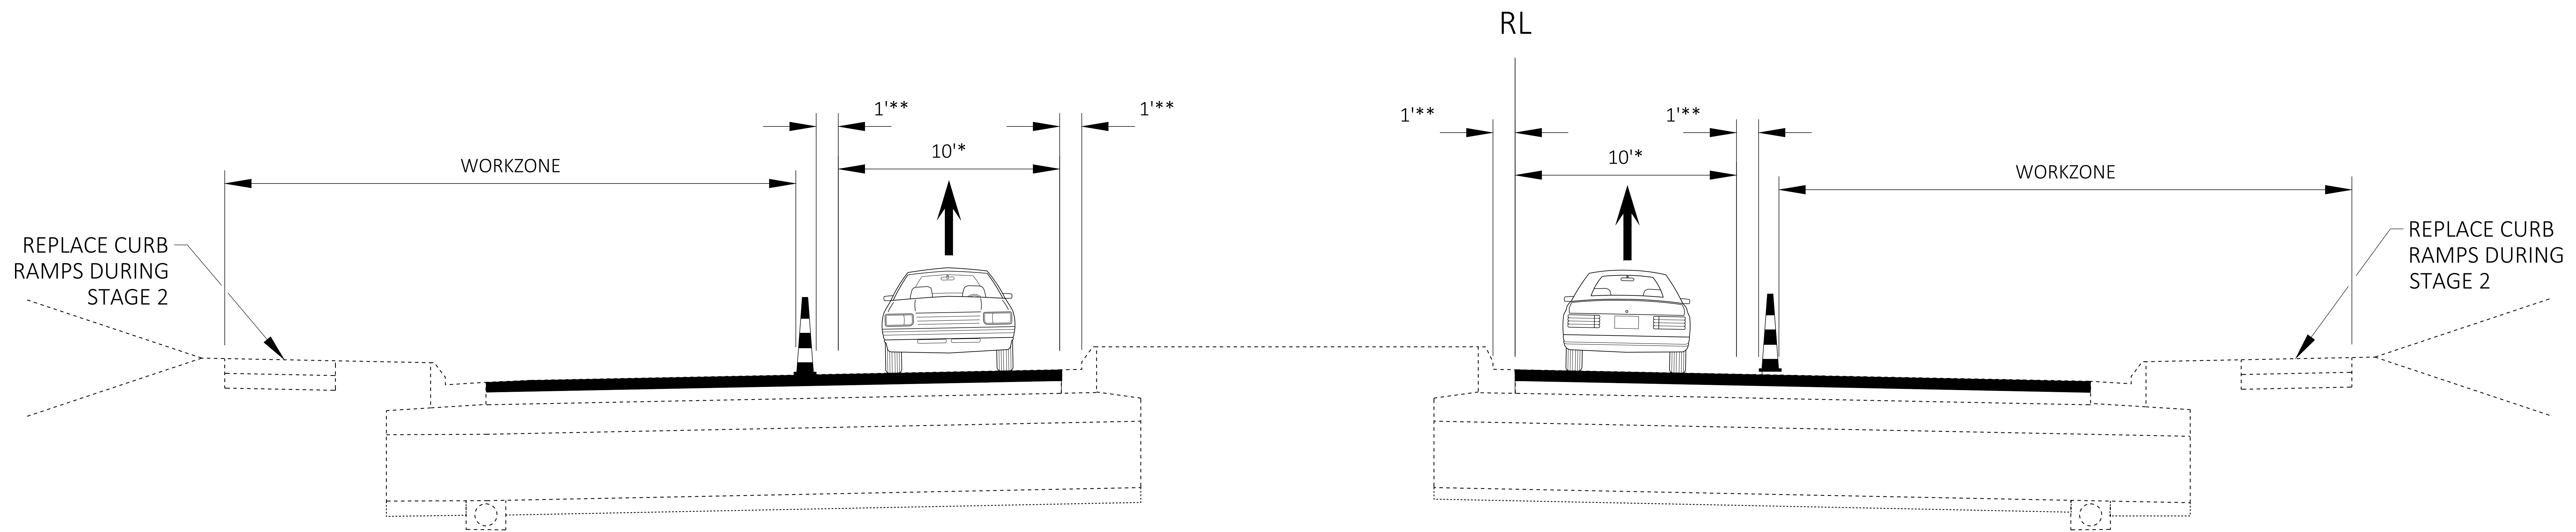

TYPICAL SECTION WITH RAISED MEDIAN - STAGE 2
 375' SOUTH OF W NORTH TO 450' NORTH OF WESTBOUND EXIT RAMP

WIS 13 IMPROVEMENTS
 PROJECT I.D. 1620-00-31/61,
 1620-03-03/73 & 1620-03-04/74
 CITY OF COLBY &
 ABBOTSFORD
 WIS 13
 MARATHON COUNTY

