


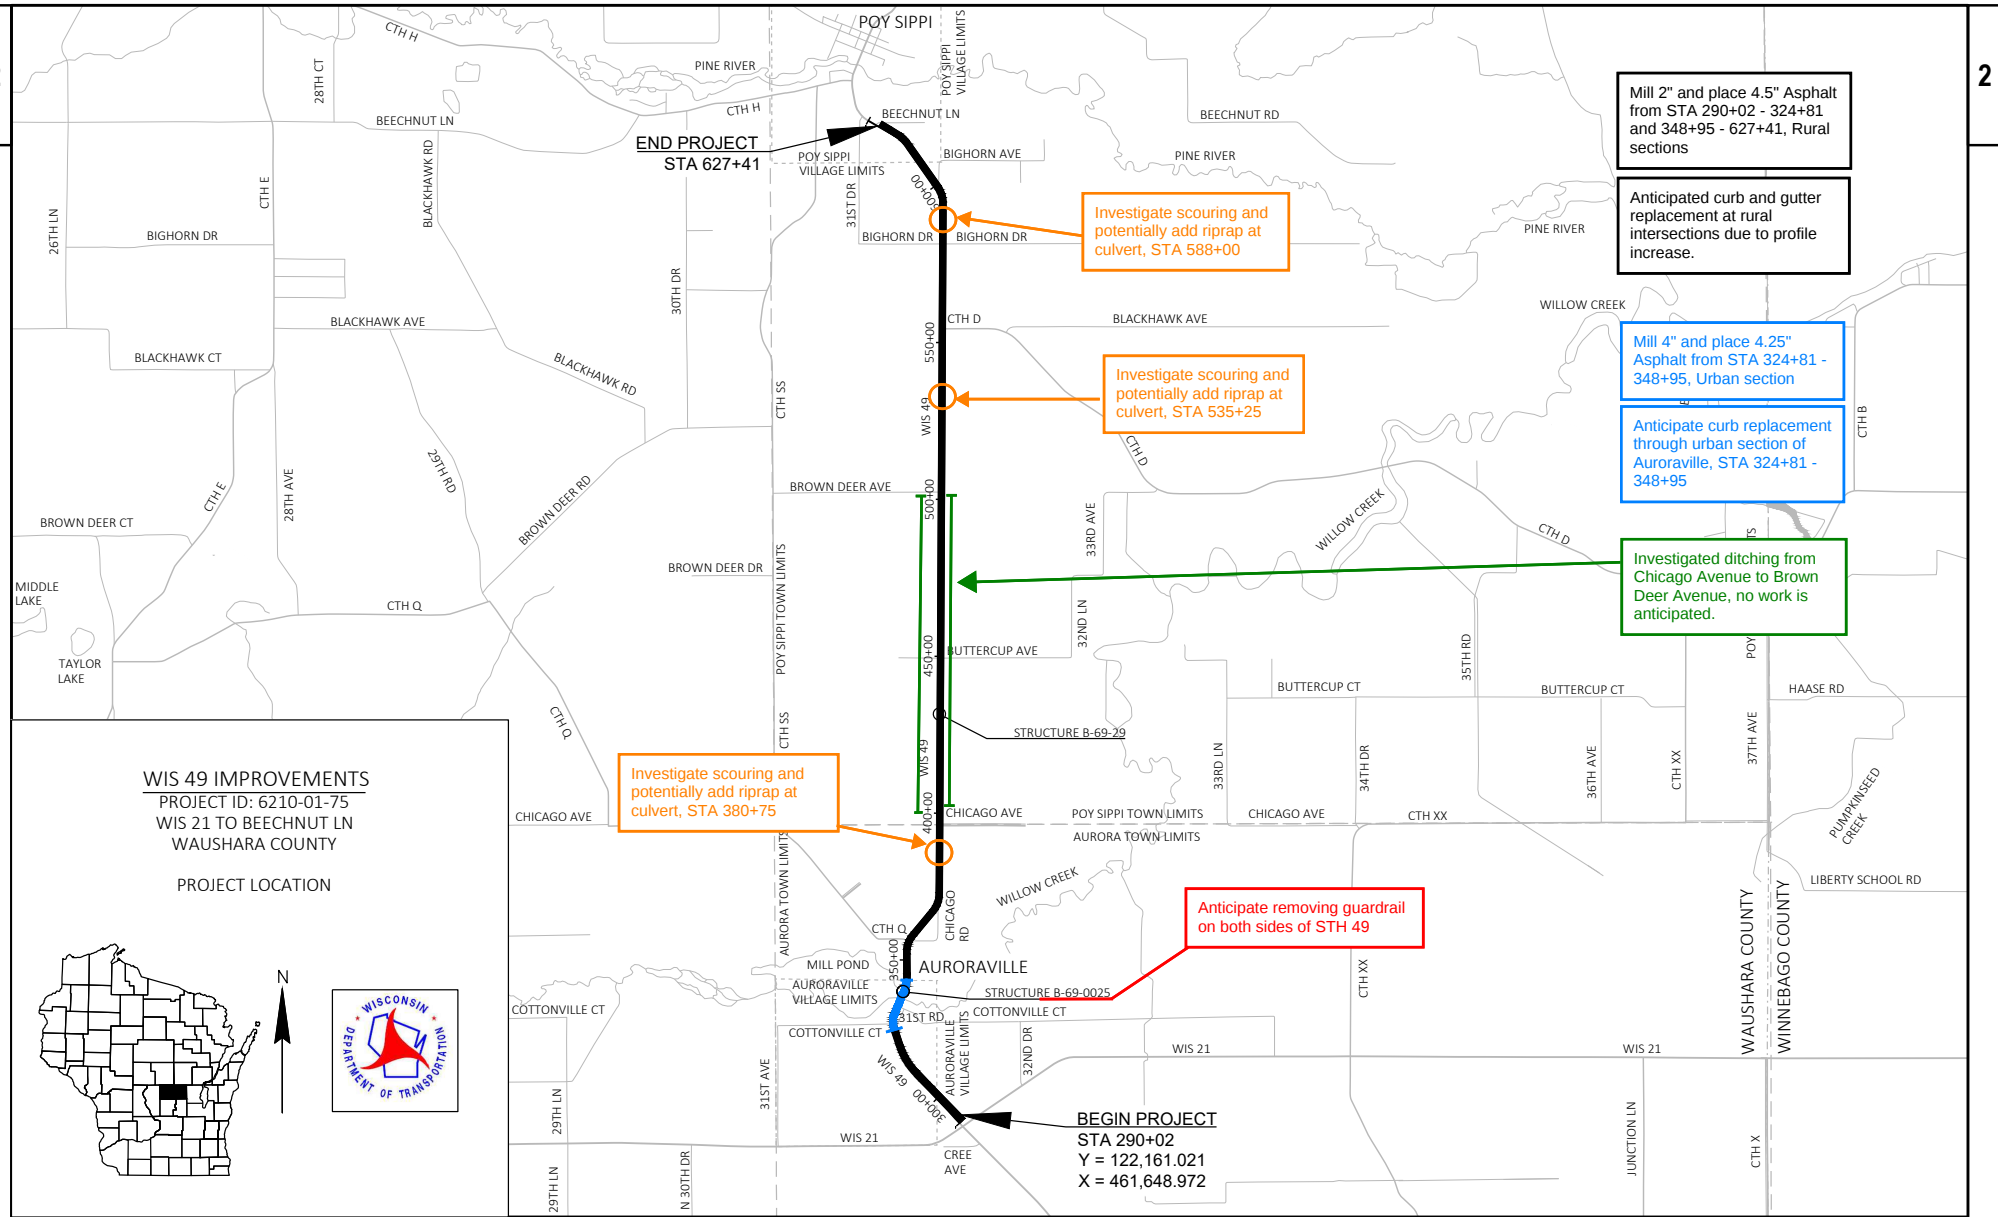

PROJECT NO: 6210-01-75

HWY: WIS 49

COUNTY: WAUSHARA

PROJECT LOCATION MAP

SHEET

E