




WIS 23 (Union Street to Jackson Street)
Existing Typical Section (Four Lanes)

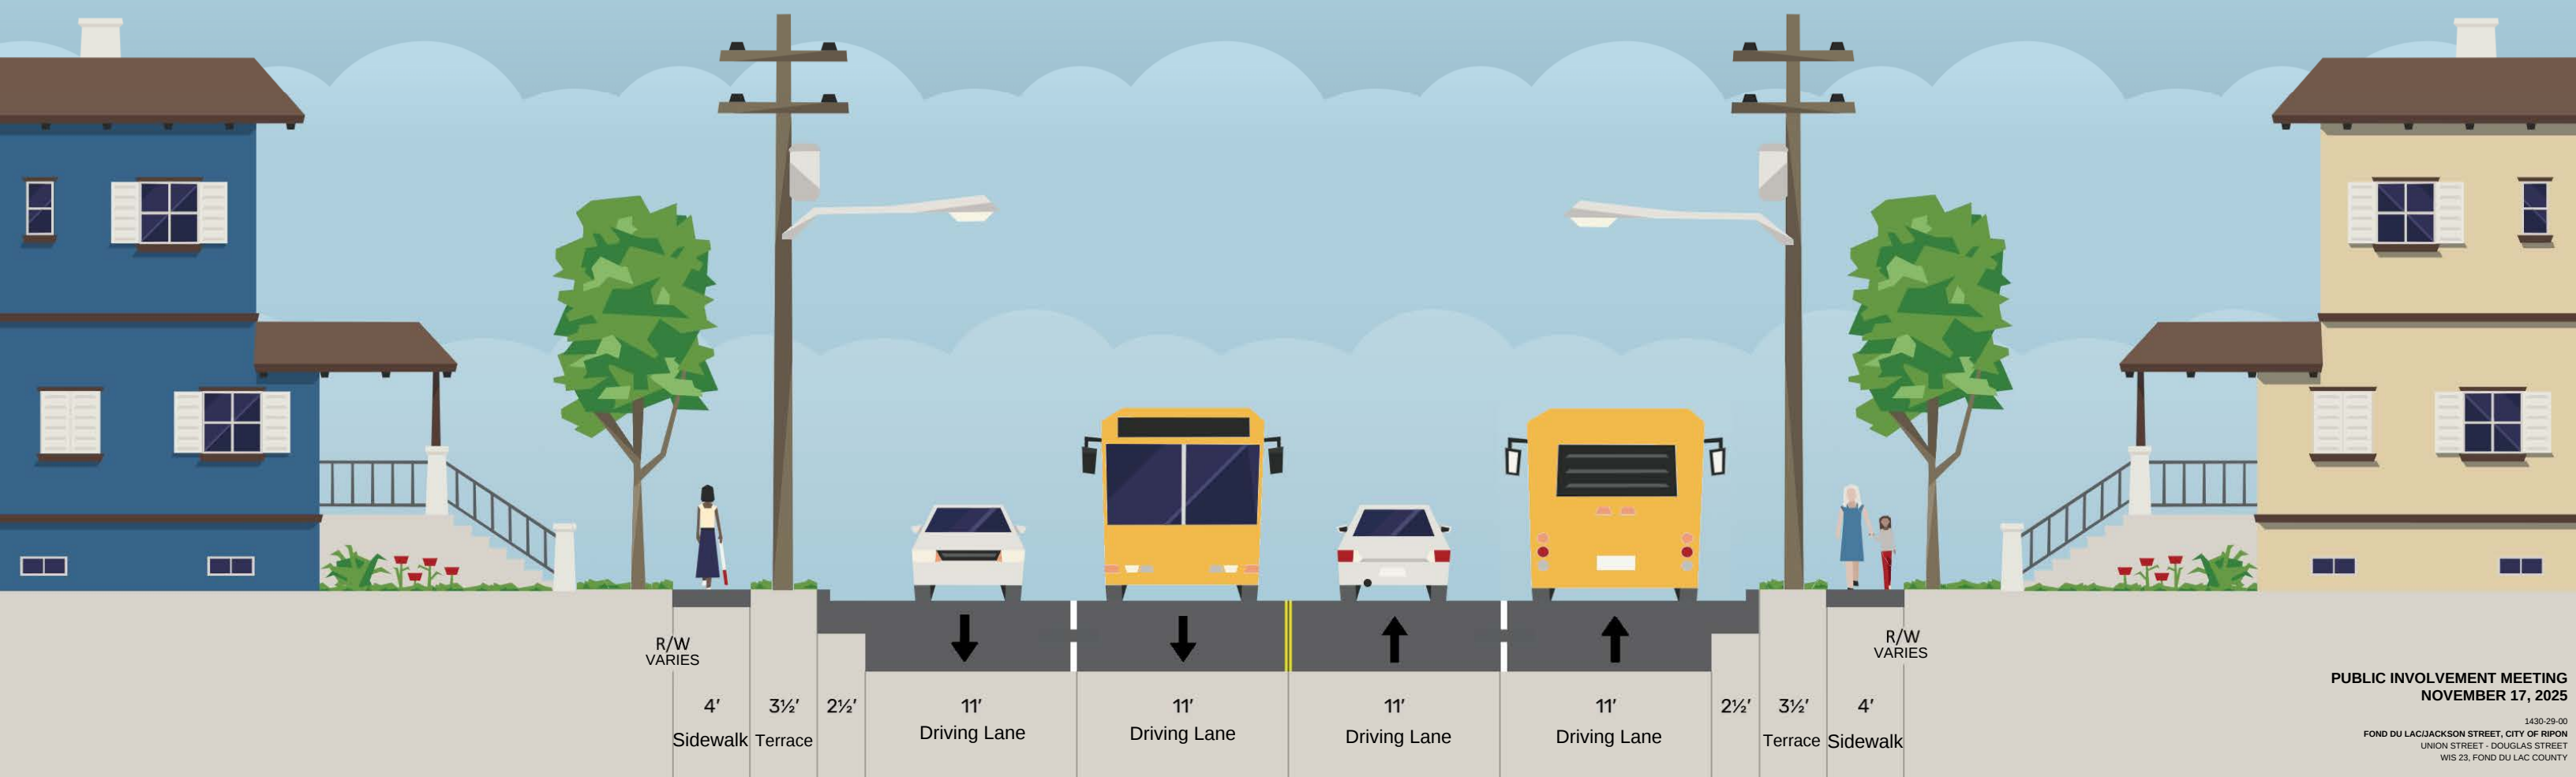


WIS 23 (Union Street to Jackson Street)
Proposed Typical Section (Three Lanes with a Center Two-way Left Turn Lane)

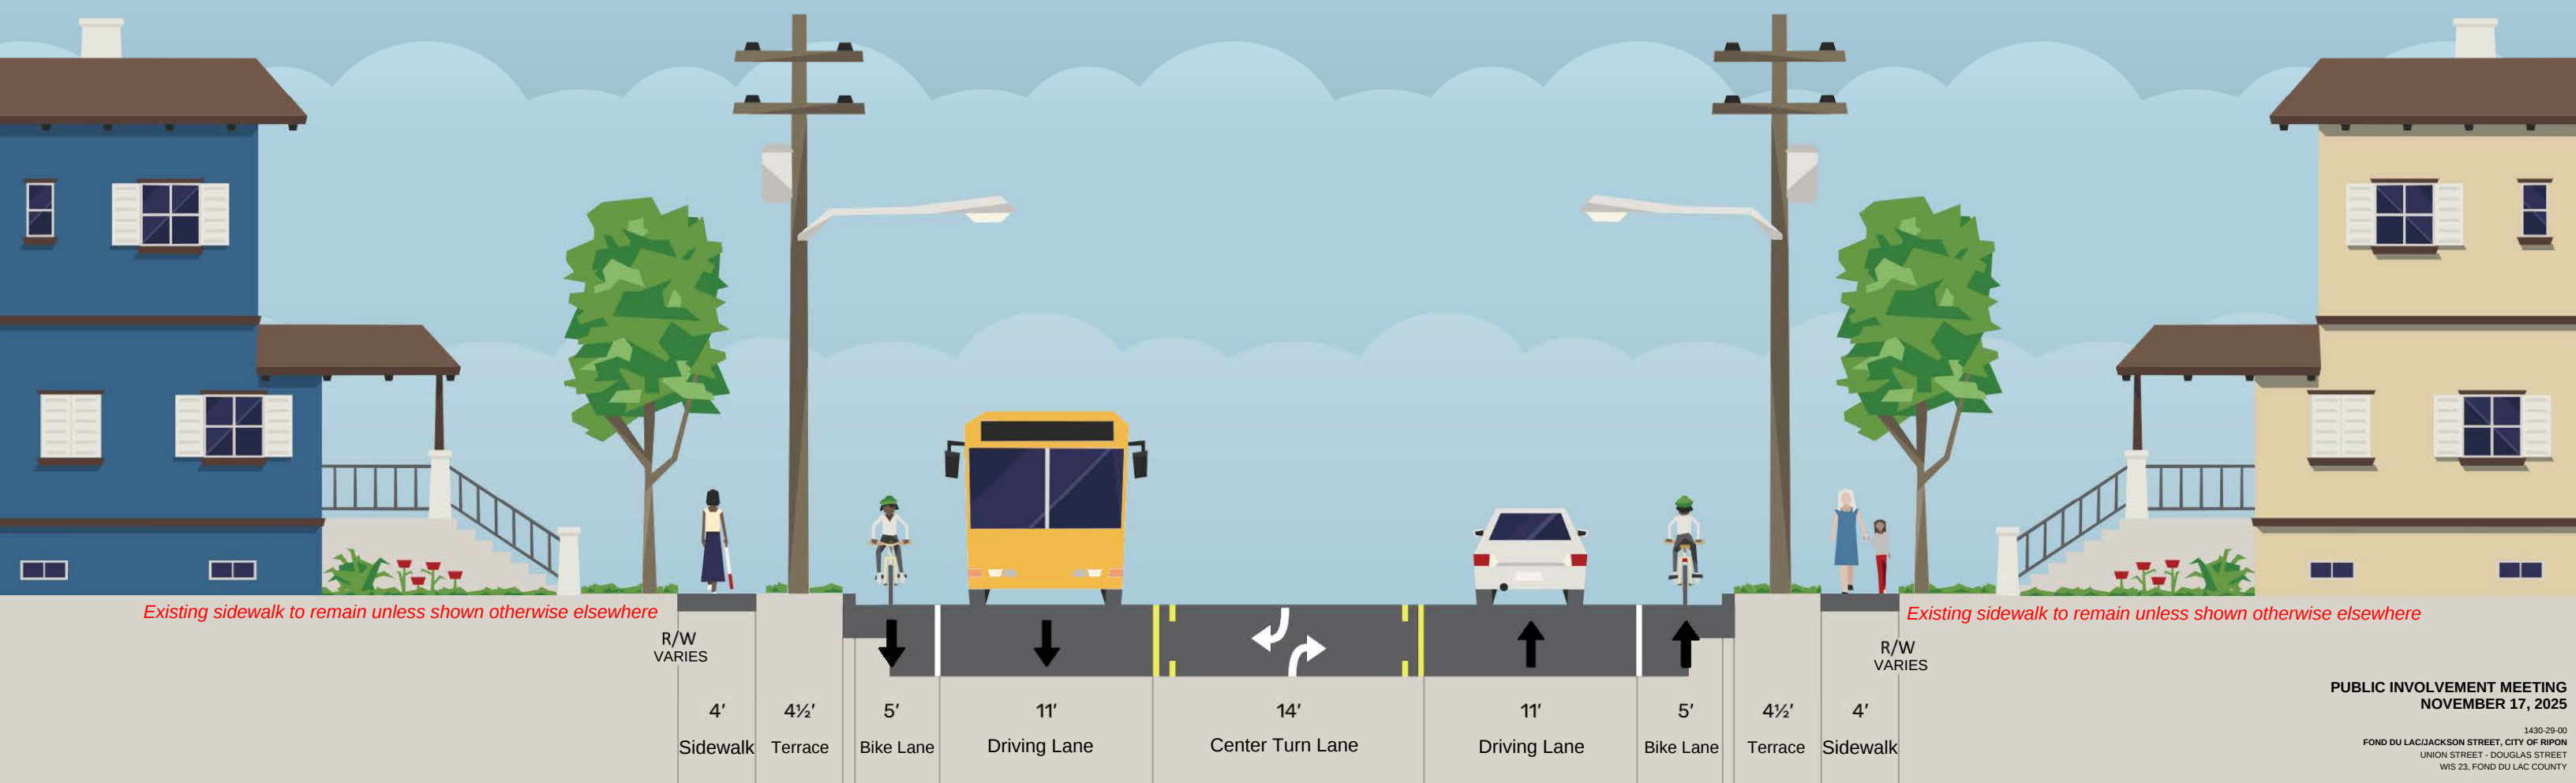


WIS 23 (W Fond du Lac Street to Blackburn Street)
Existing Typical Section (Parking without Bike Lanes)

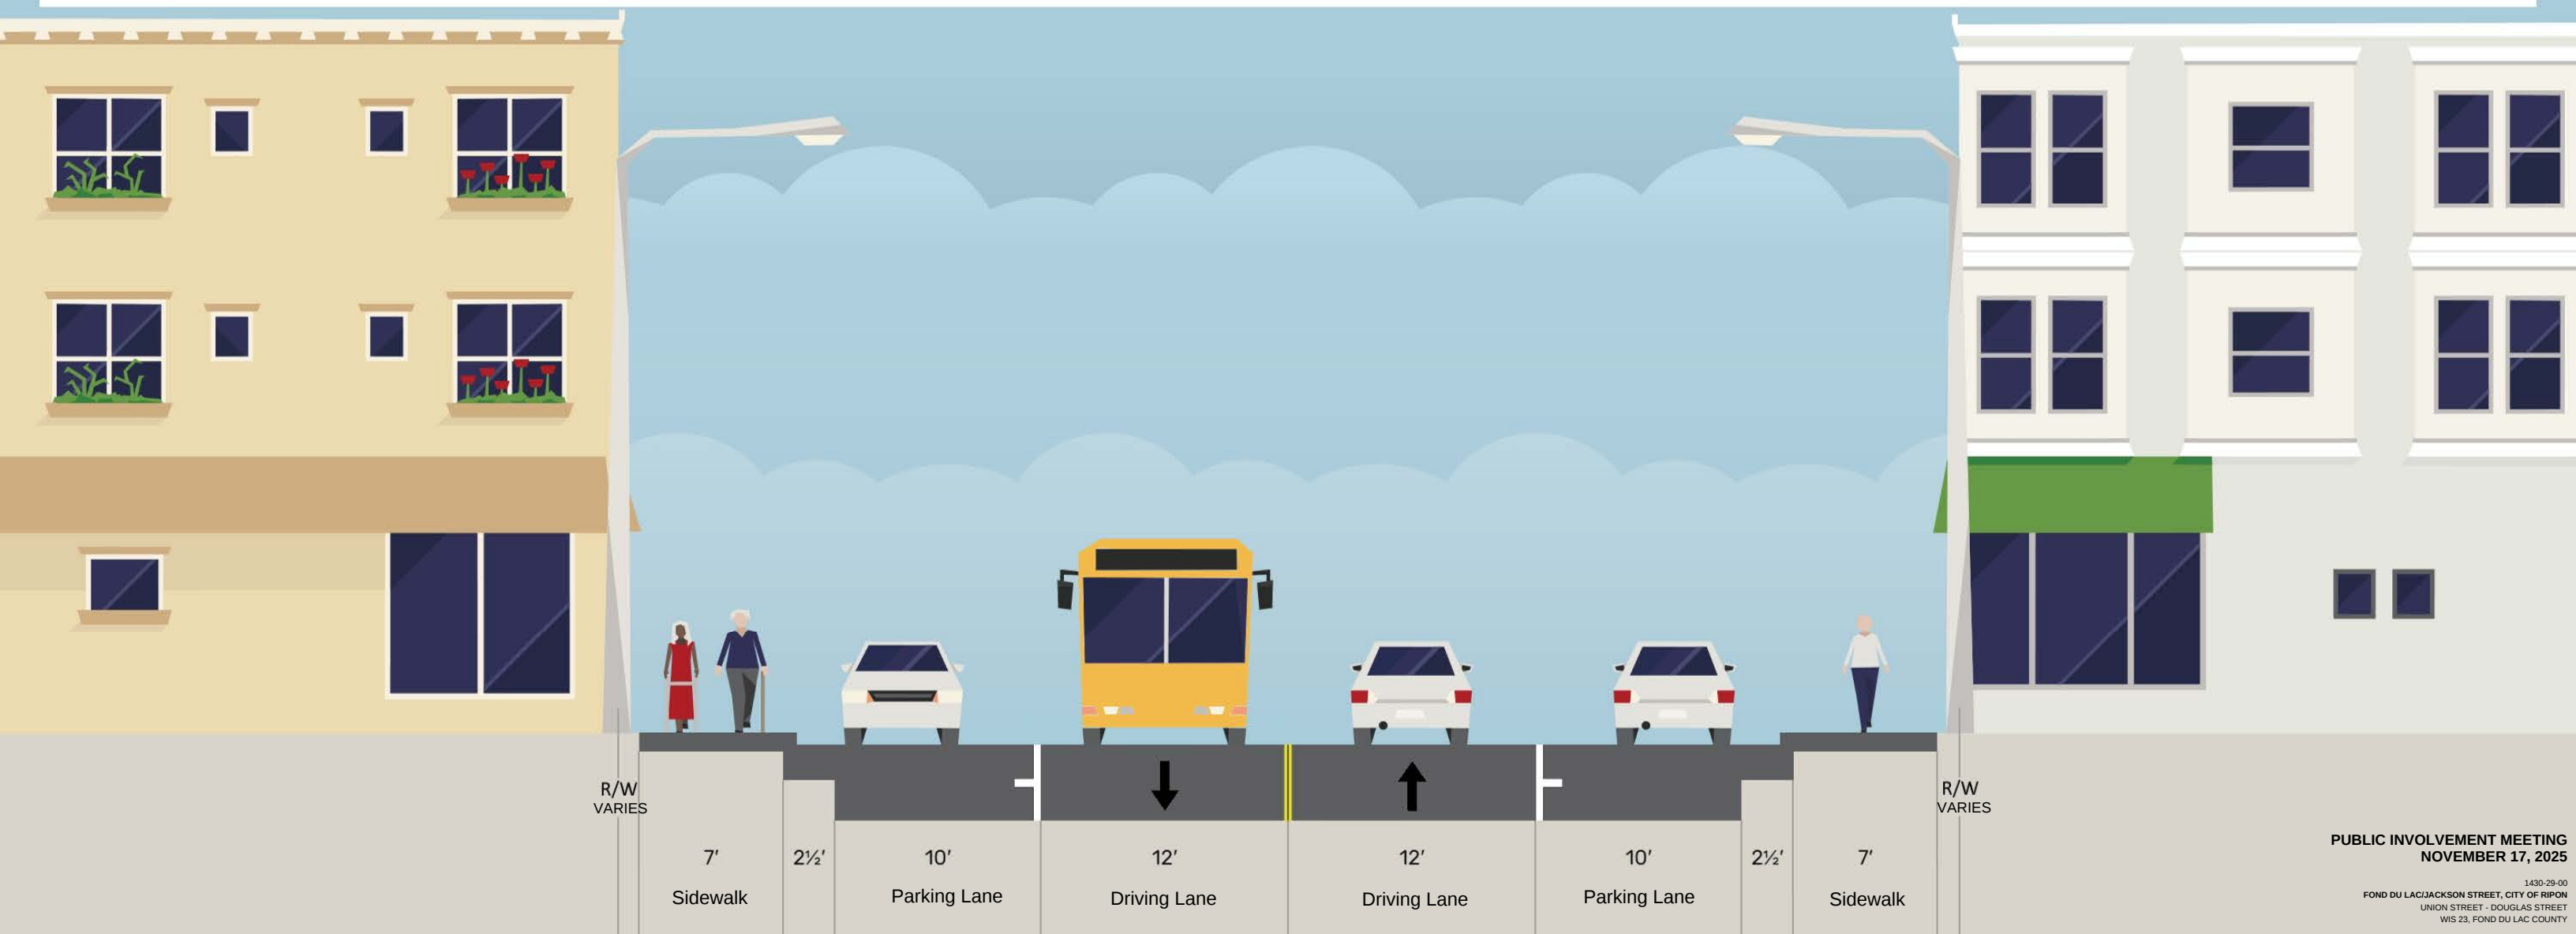


WIS 23 (W Fond du Lac Street to Blackburn Street)
Proposed Typical Section (Parking with Bike Lanes)

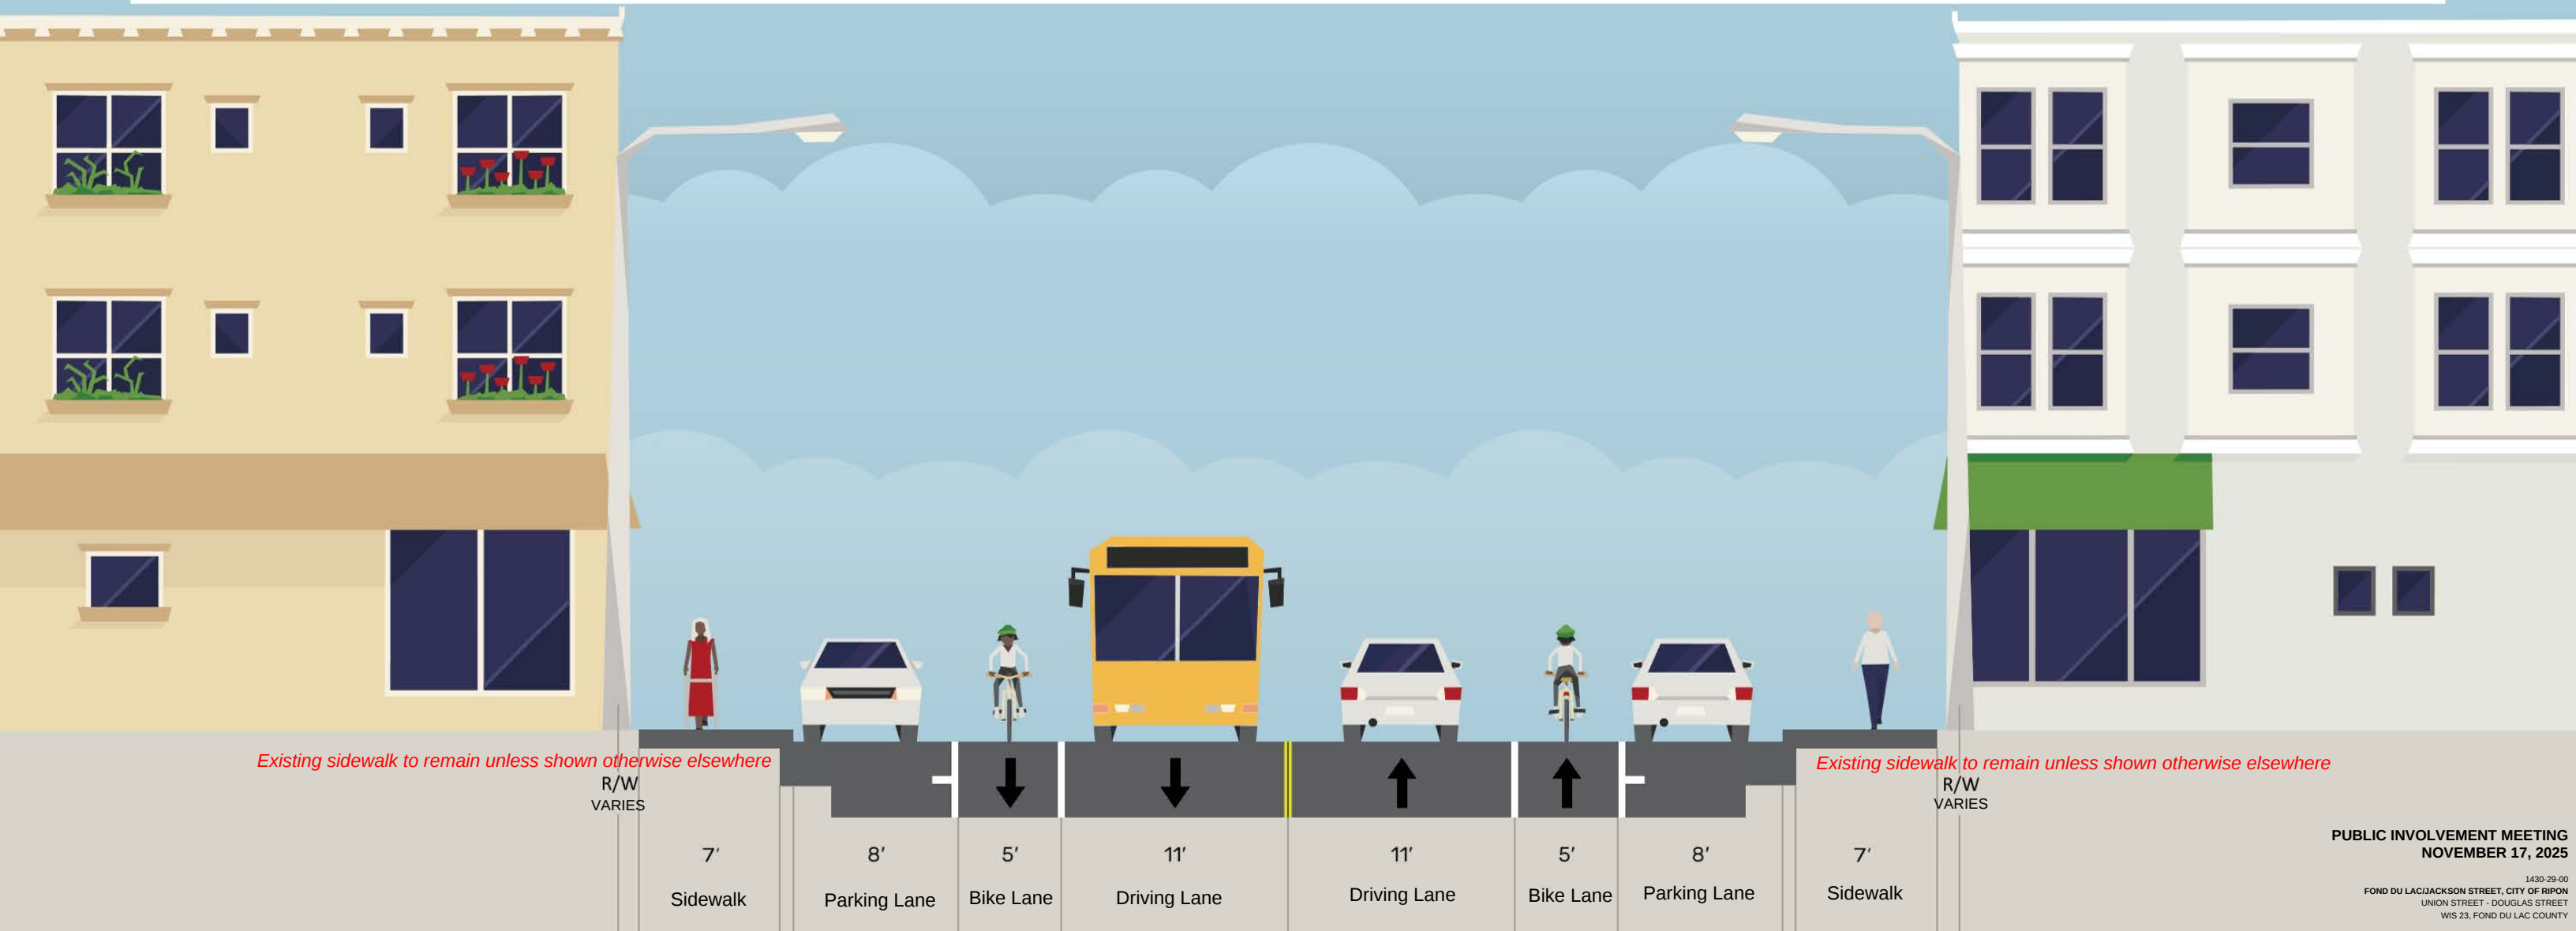

WIS 23 (Metomen Street to Douglas Street)
Existing Typical Section

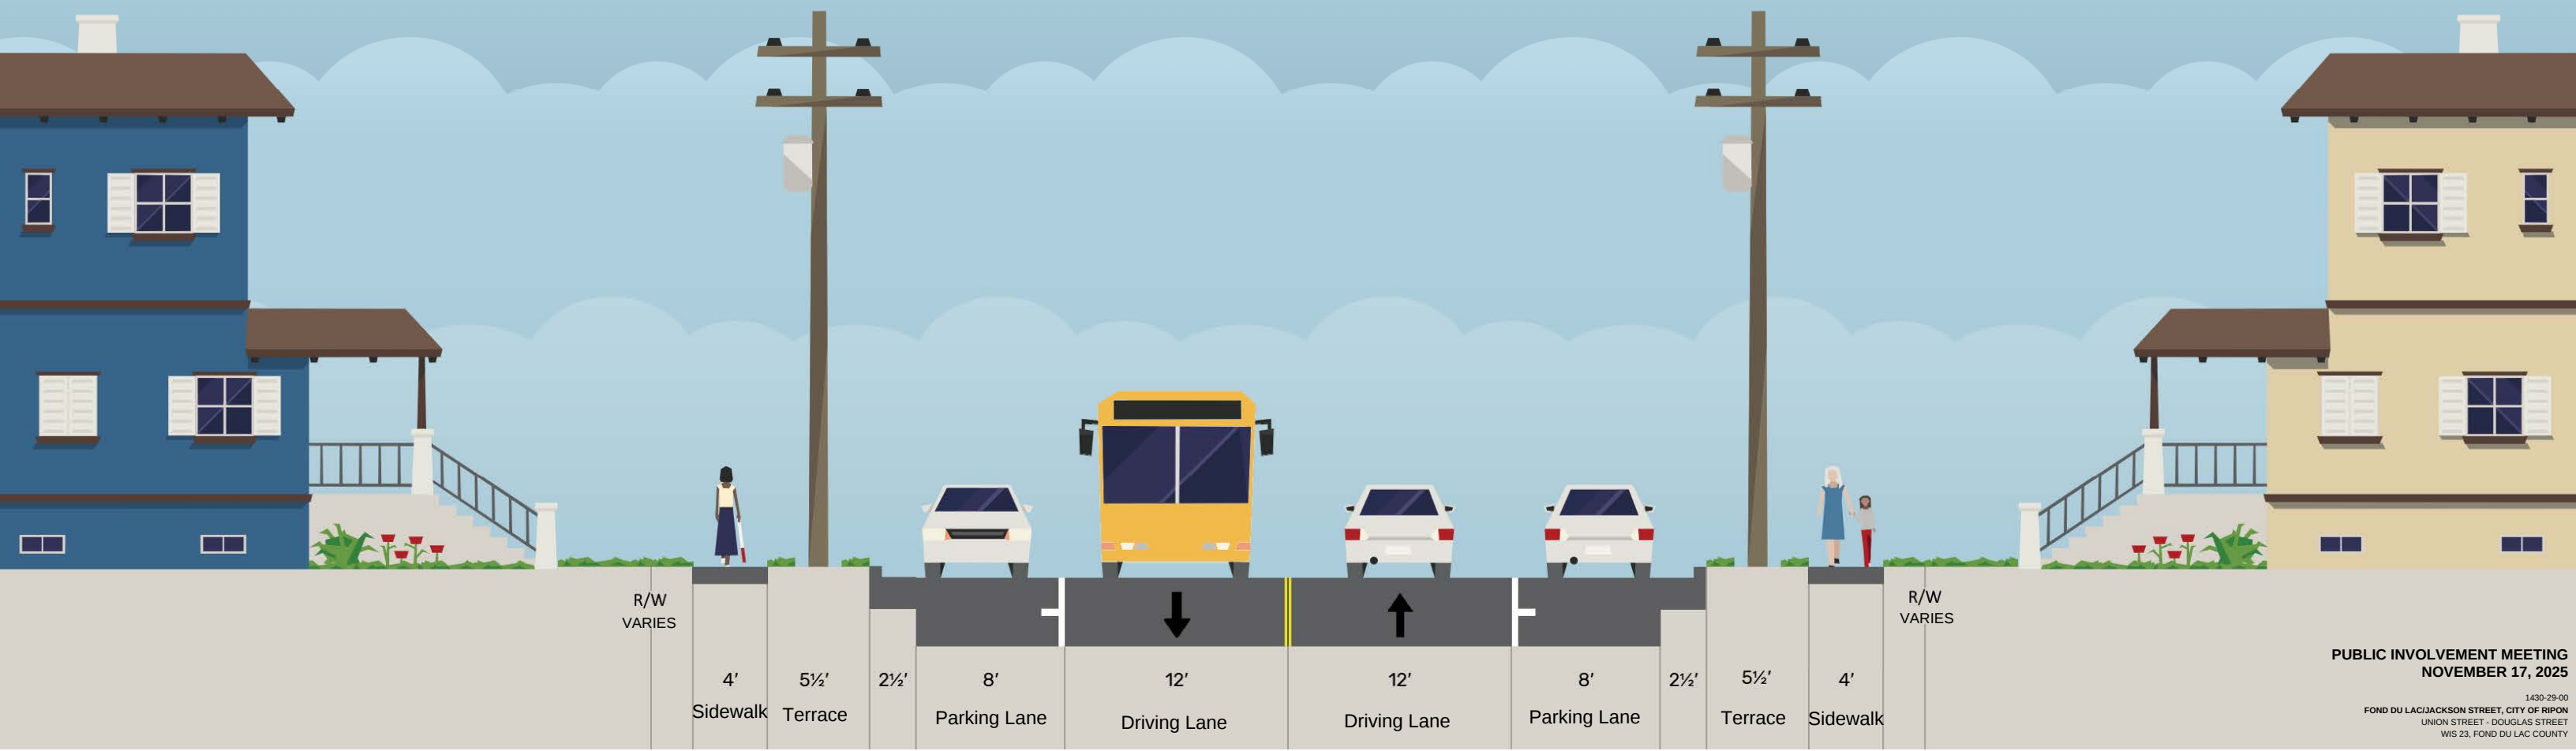

WIS 23 (Metomen Street to St. Wenceslaus Street)
WIS 23 (Sullivan Street to Douglas Street)
Proposed Typical Section (No Parking Both Sides with Bike Lanes)

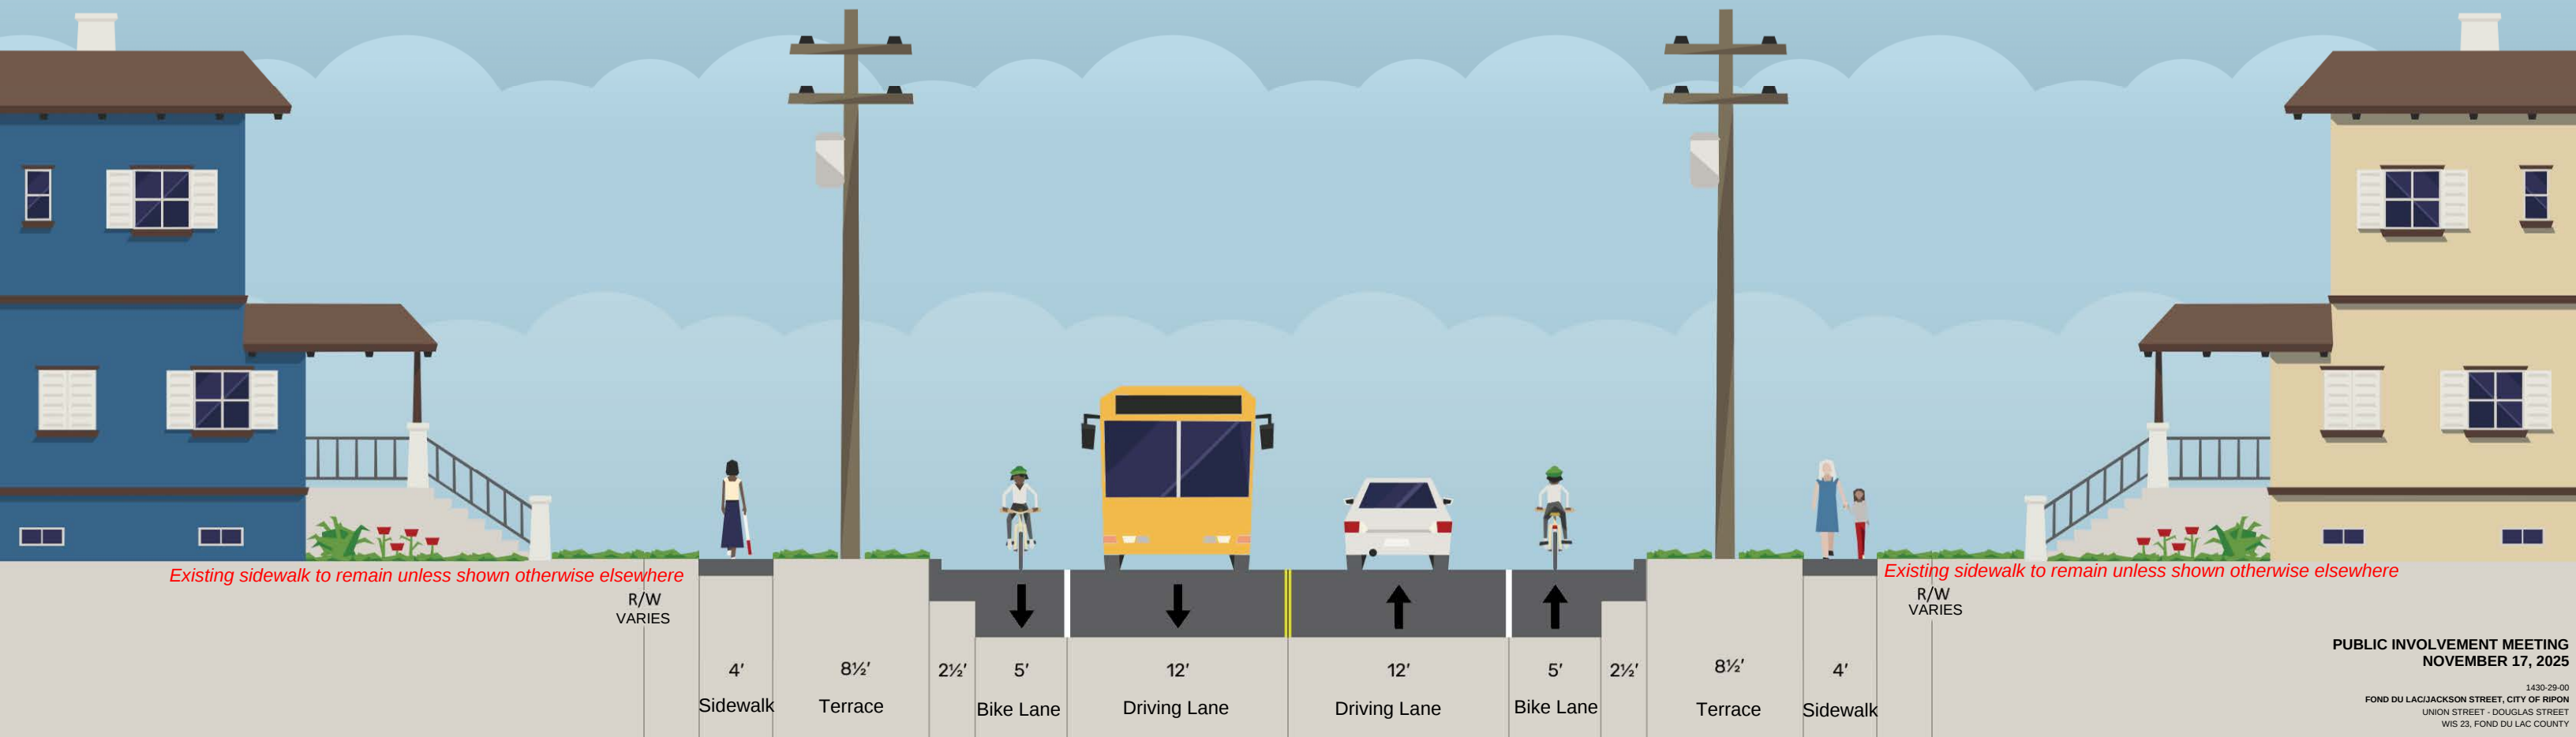

WIS 23 (St. Wenceslaus Street to Sullivan Street)
Proposed Typical Section (Parking South Side Only and Bike Lanes)

