



I - 41 & COUNTY E DIAMOND ALTERNATIVE





I - 41 & COUNTY E DIVERGING DIAMOND ALTERNATIVE

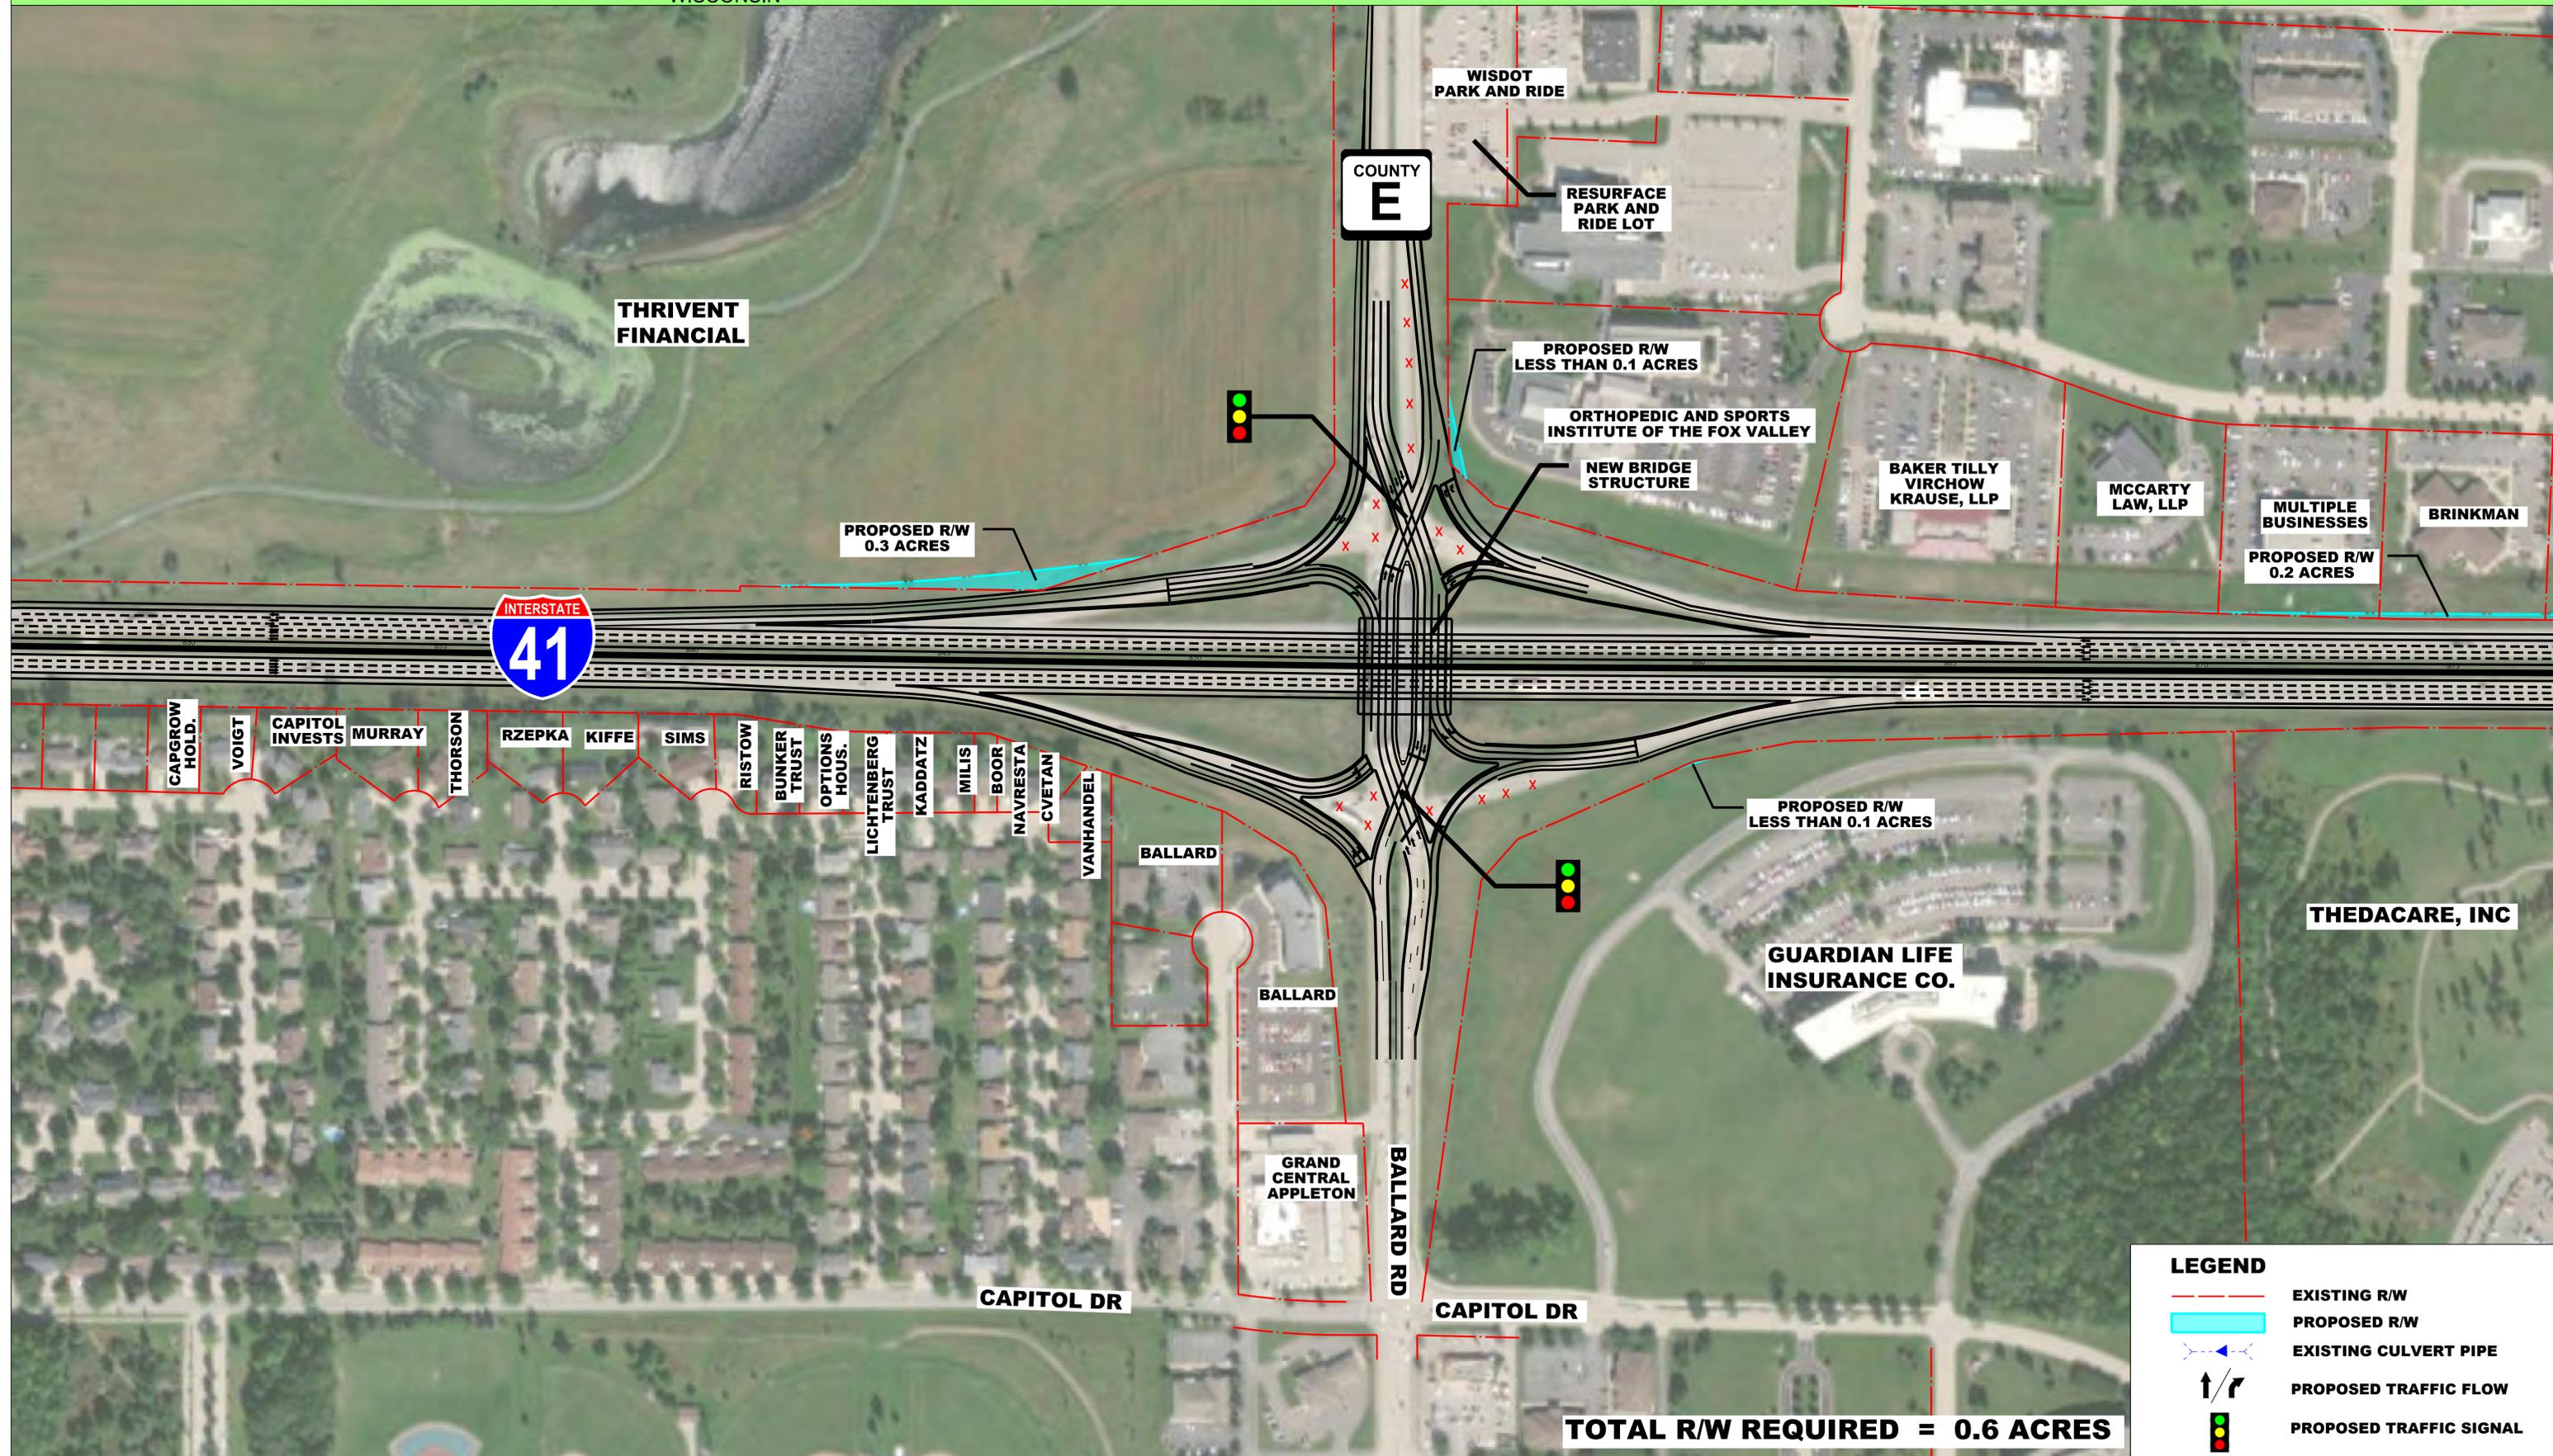

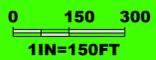

COUNTY E

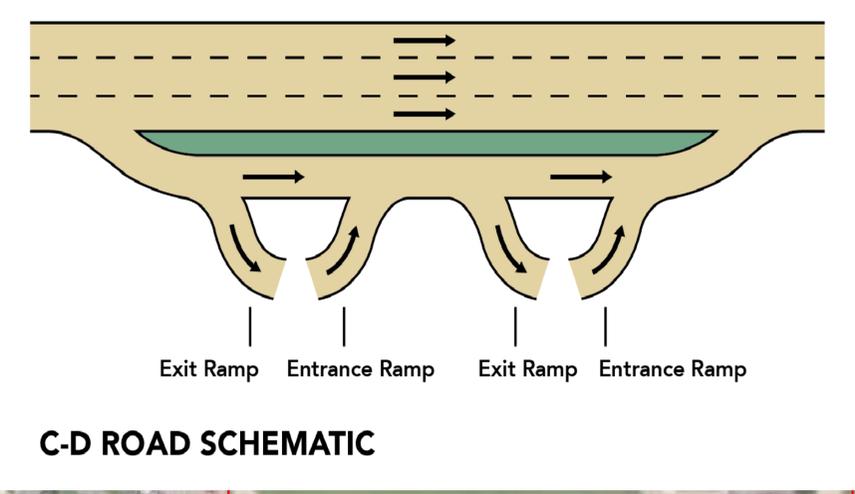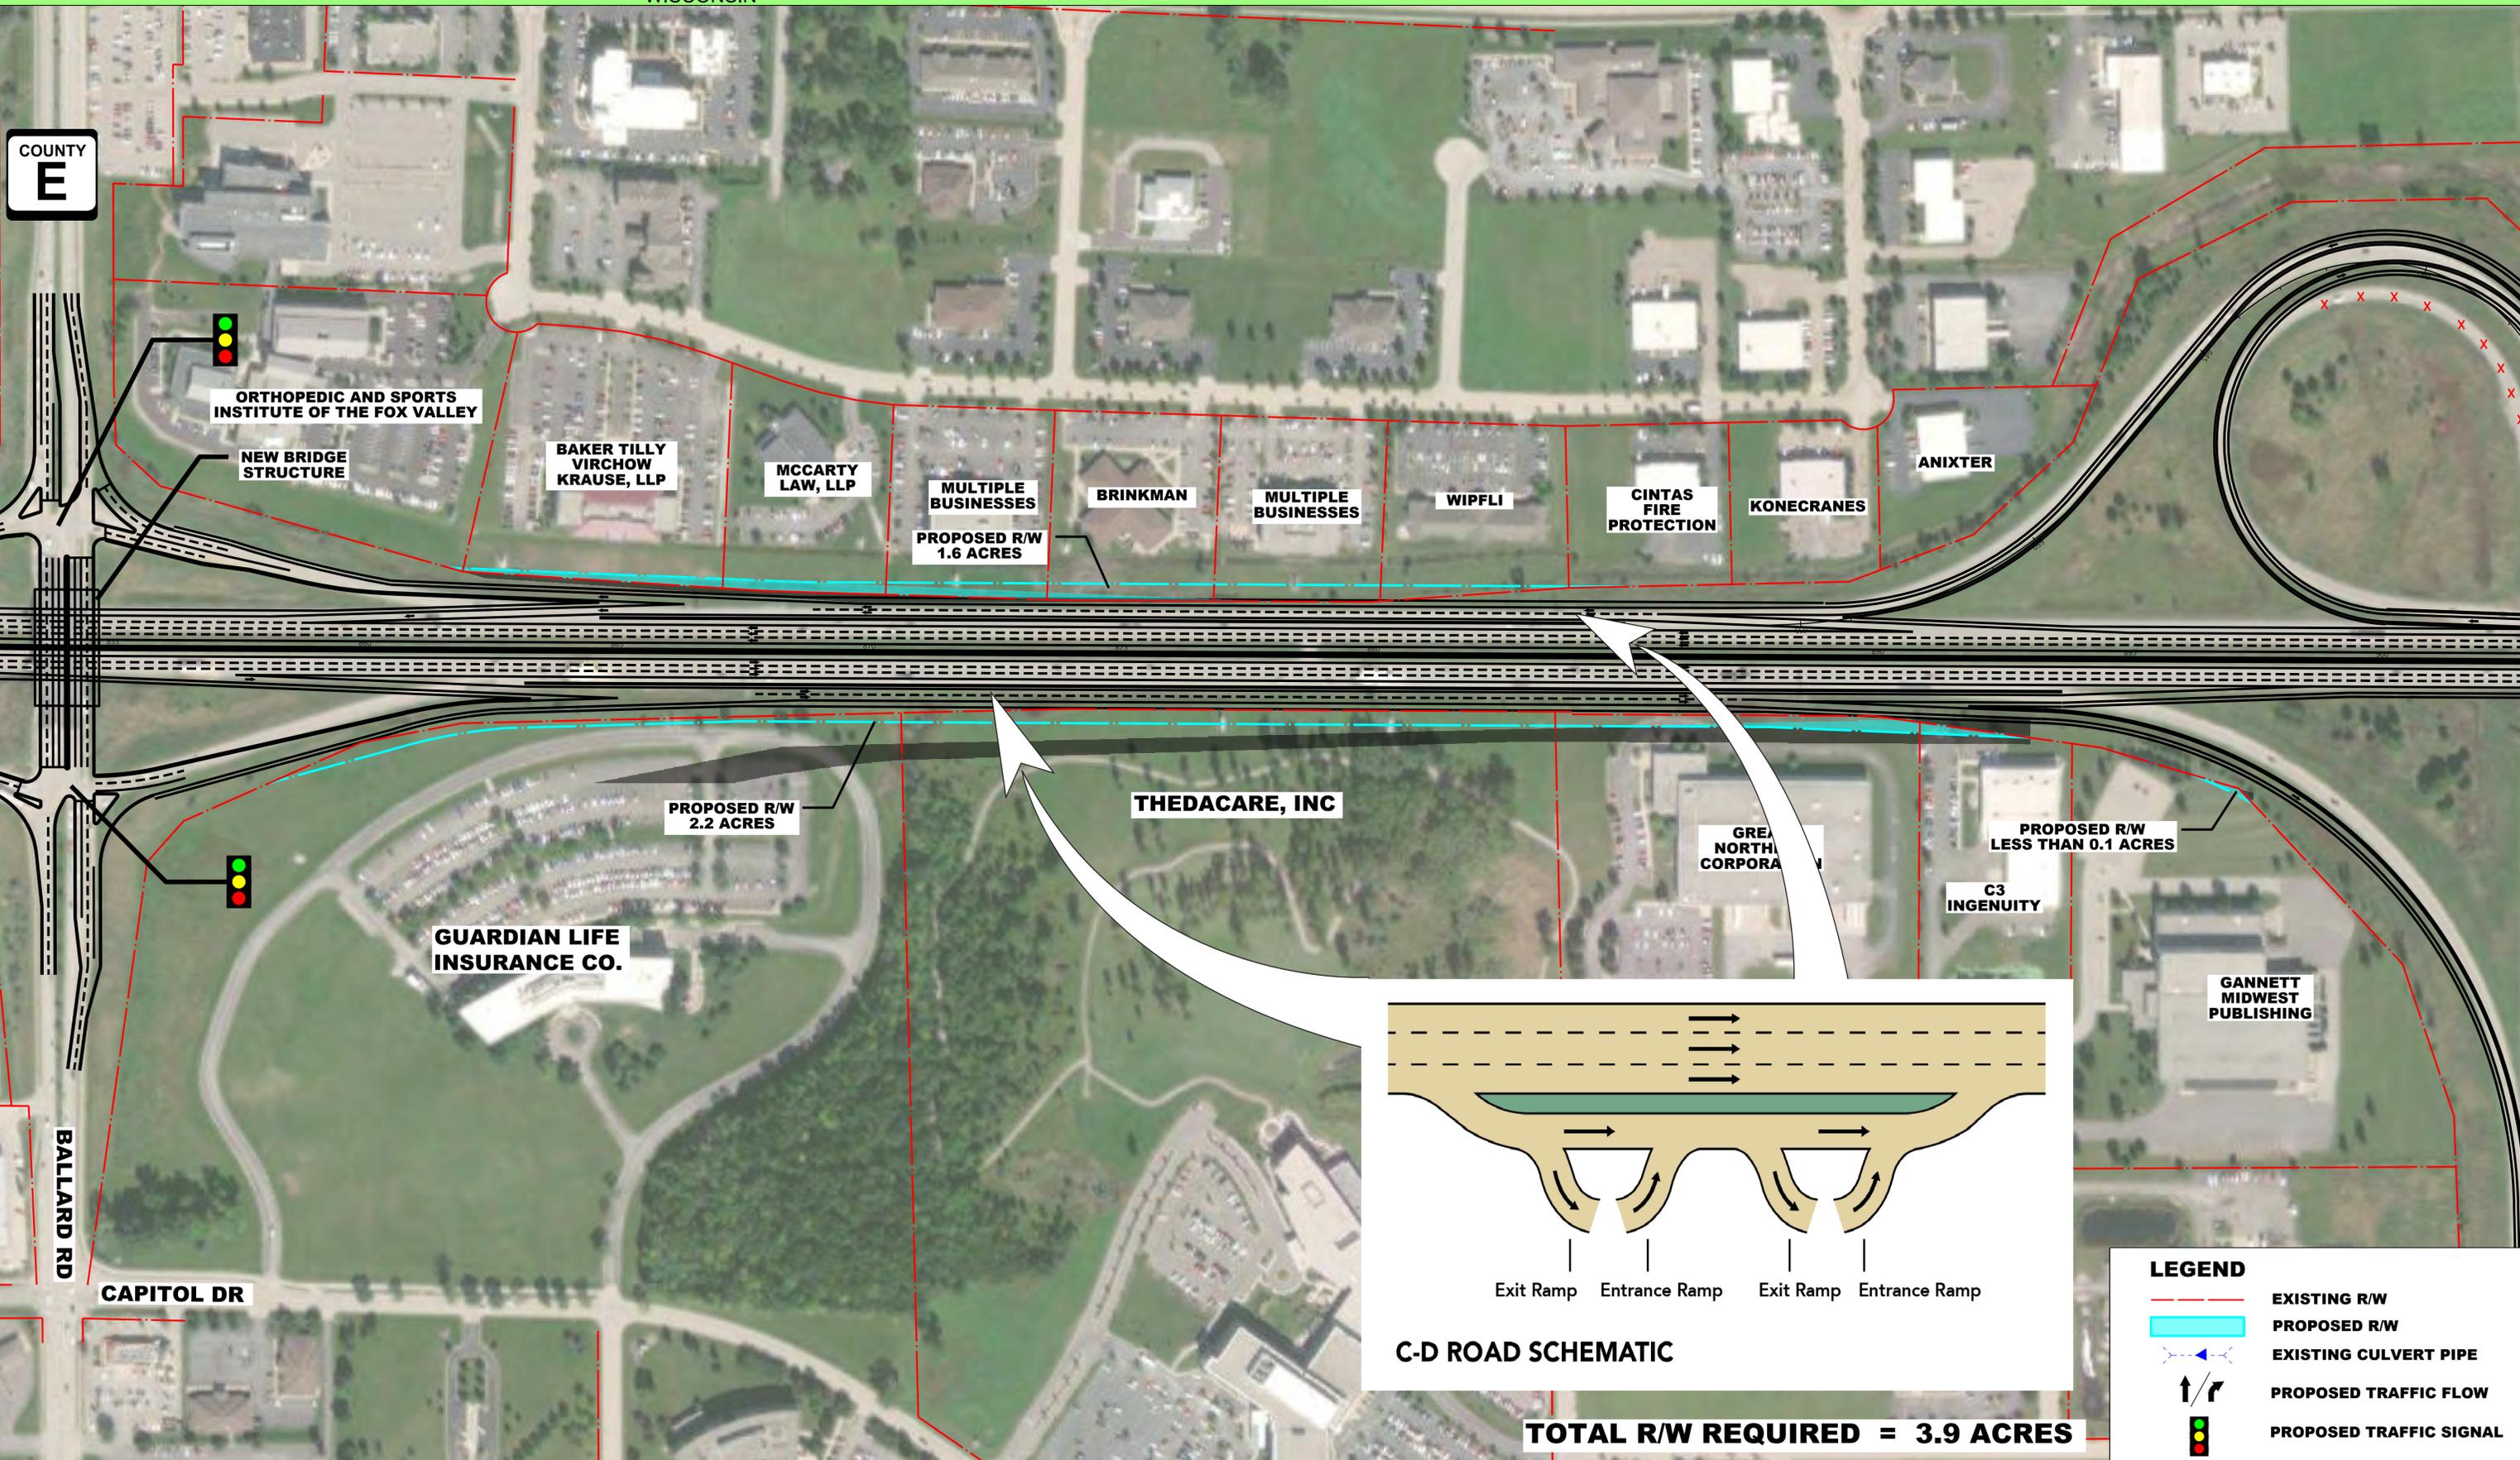

TOTAL R/W REQUIRED = 3.9 ACRES



LEGEND

- EXISTING R/W
- PROPOSED R/W
- EXISTING CULVERT PIPE
- PROPOSED TRAFFIC FLOW
- PROPOSED TRAFFIC SIGNAL





COUNTY E

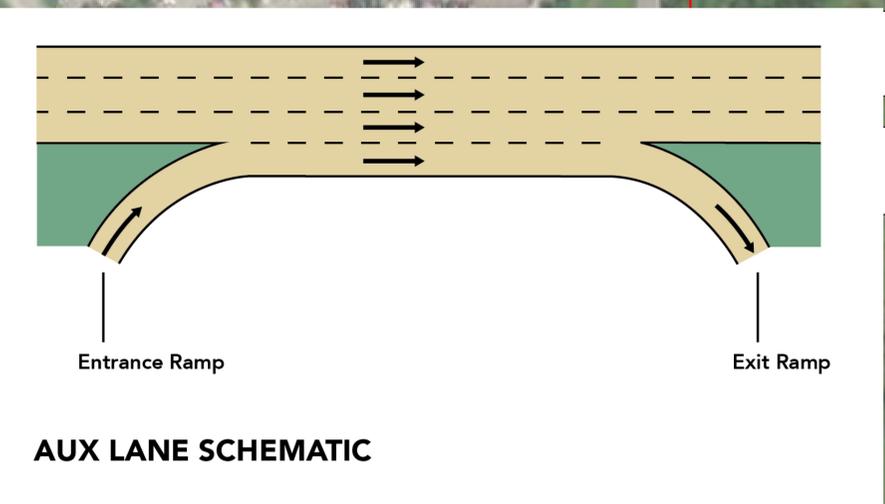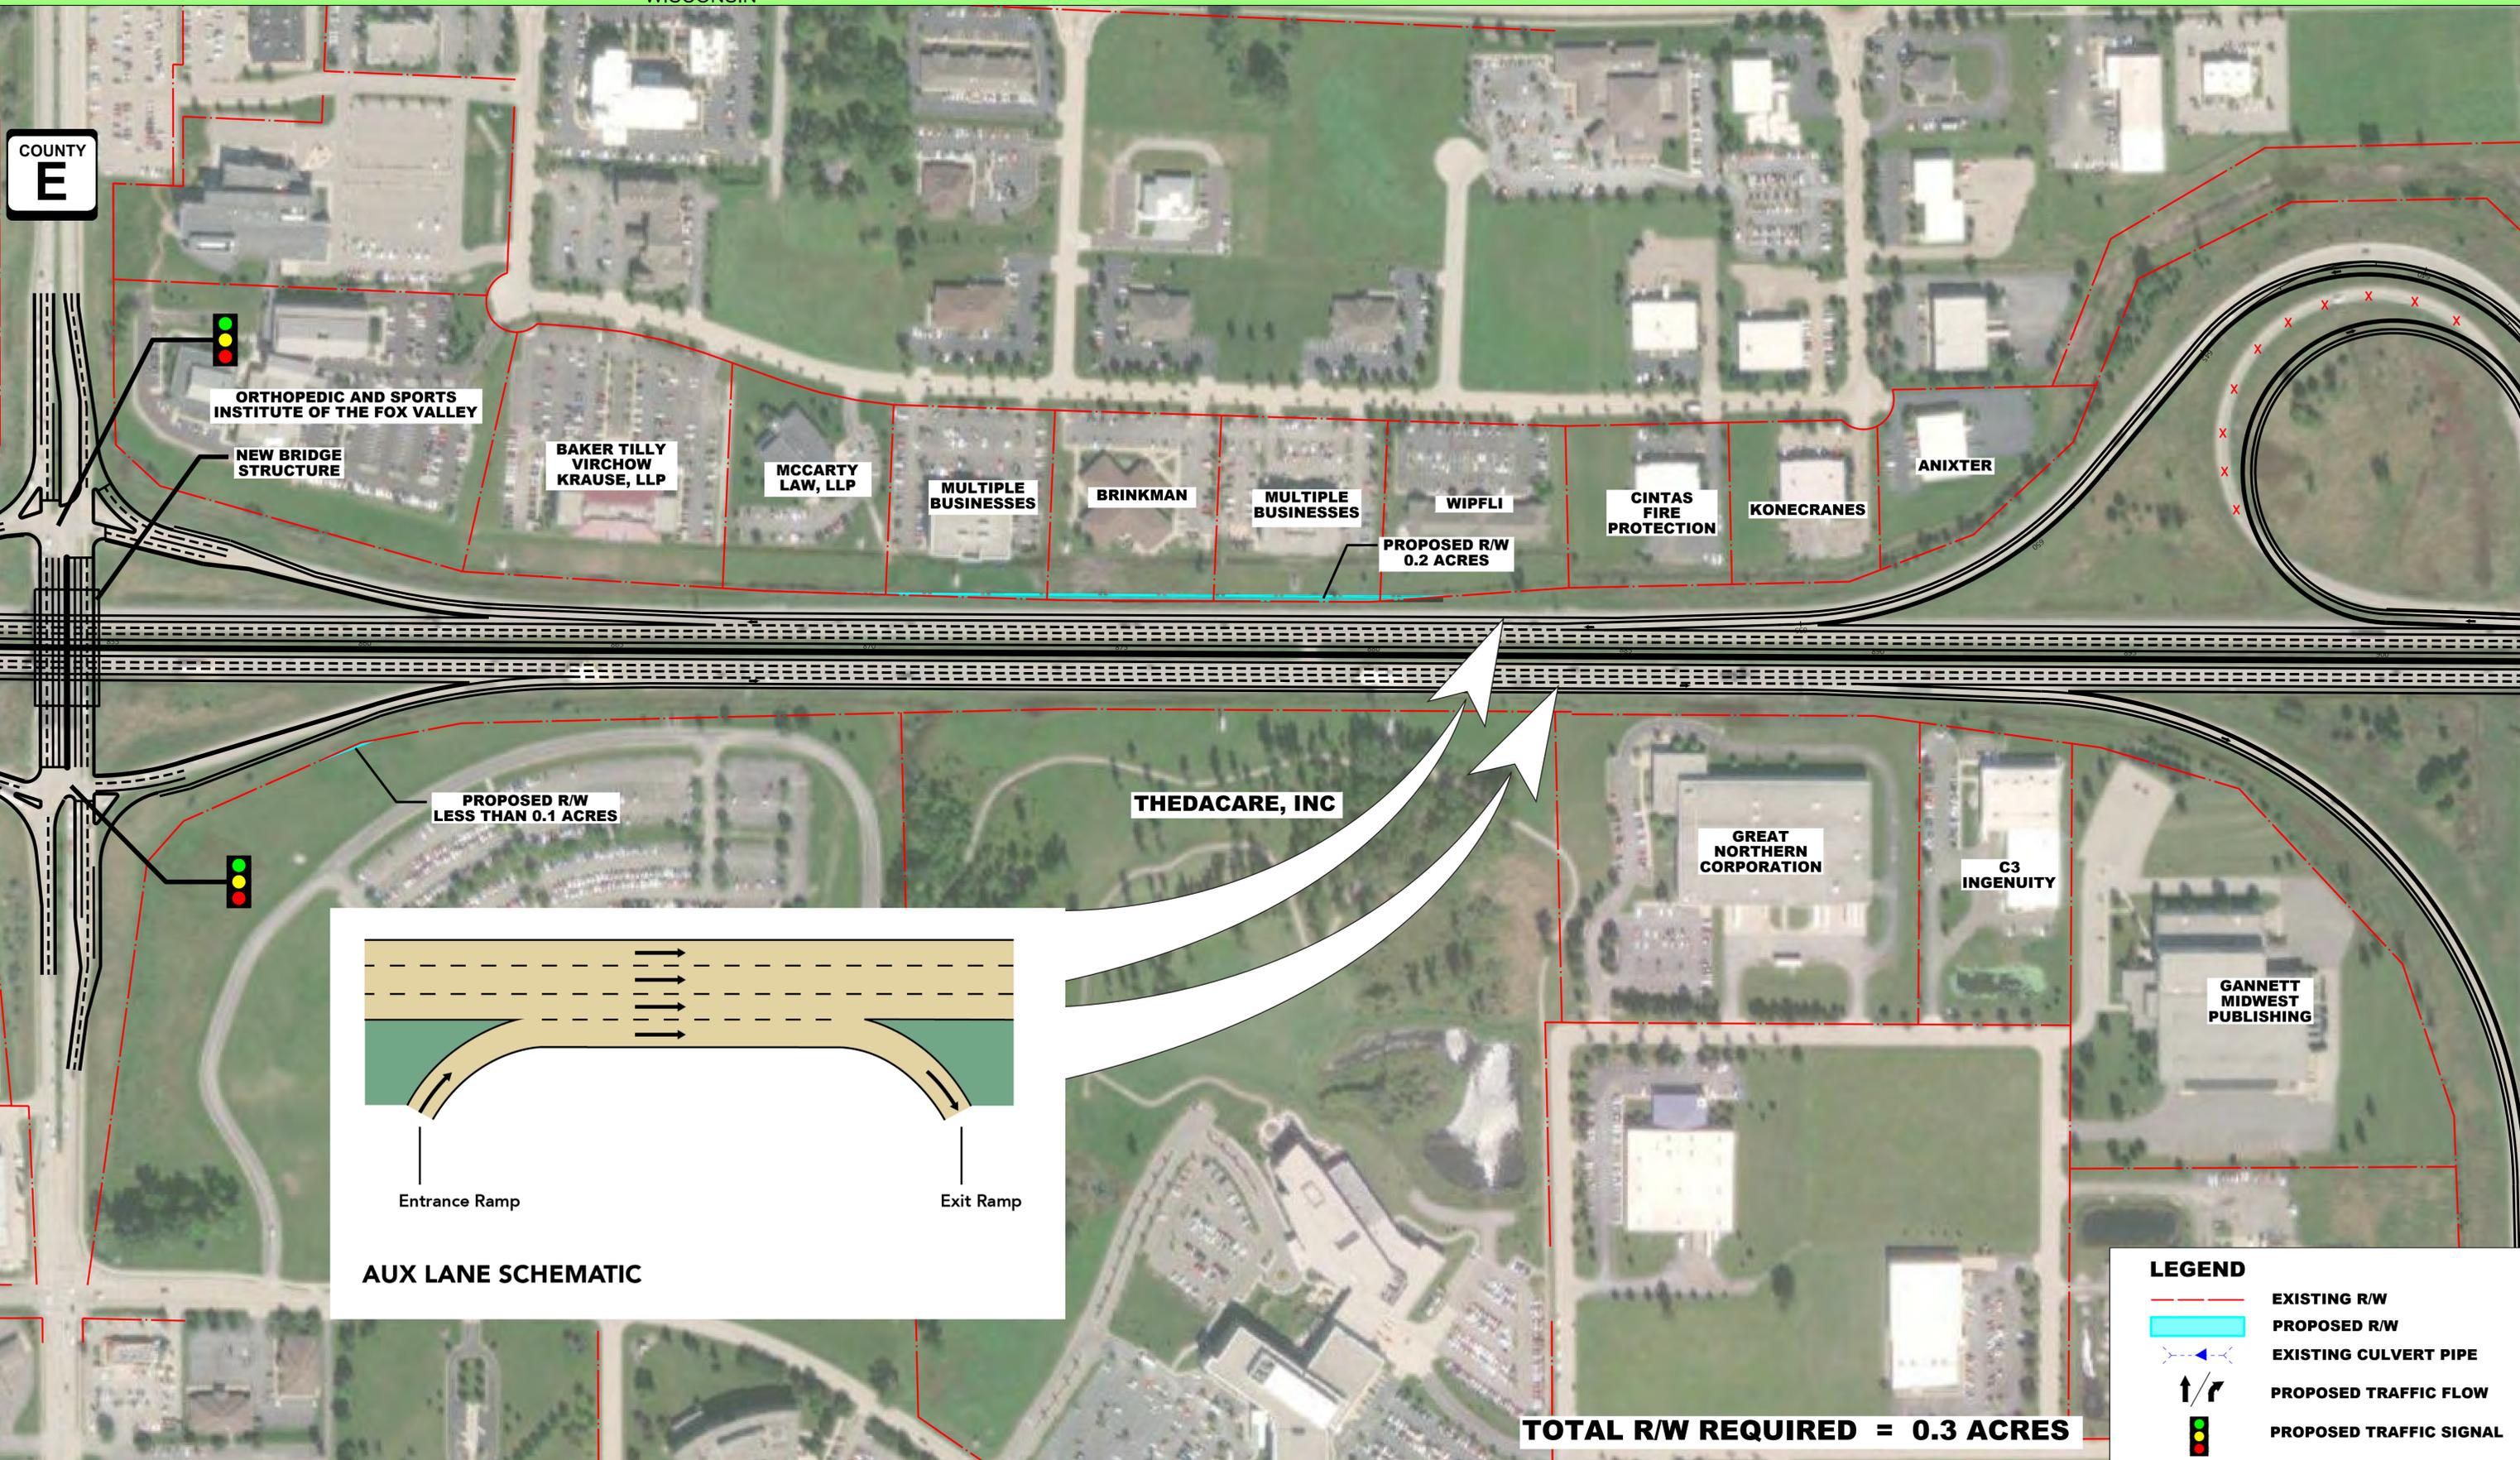

TOTAL R/W REQUIRED = 0.3 ACRES

LEGEND

- EXISTING R/W
- PROPOSED R/W
- EXISTING CULVERT PIPE
- PROPOSED TRAFFIC FLOW
- PROPOSED TRAFFIC SIGNAL





COUNTY E (BALLARD RD) INTERCHANGE

WIS 441 INTERCHANGE

ORTHOPEDIC AND SPORTS INSTITUTE OF THE FOX VALLEY

BAKER TILLY VIRCHOW KRAUSE, LLP

MCCARTY LAW, LLP

MULTIPLE BUSINESSES

MULTIPLE BUSINESSES

WIPFLI

CINTAS FIRE PROTECTION

KONECRANES

ANIXTER


PROPOSED R/W 5.9 ACRES




GUARDIAN LIFE INSURANCE CO.

PROPOSED R/W 6.9 ACRES

THEDACARE, INC

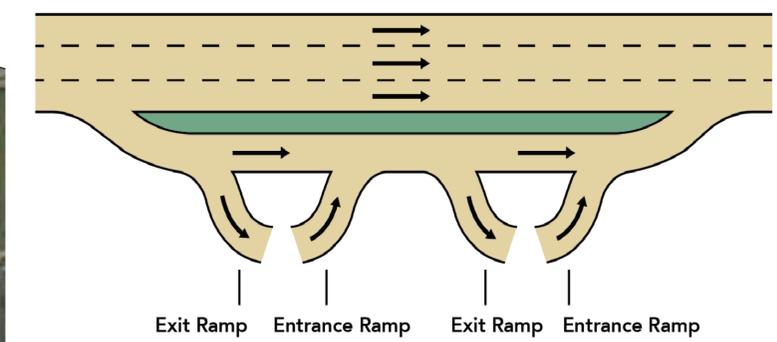

C-D ROAD SCHEMATIC

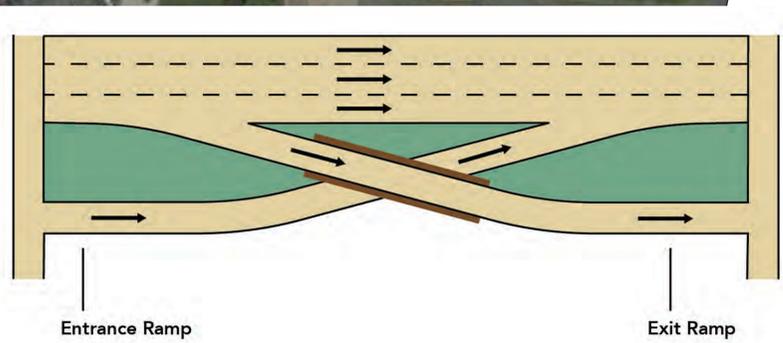

BRAIDED RAMP SCHEMATIC

**TOTAL R/W REQUIRED = 12.8 ACRES
RETAINING WALLS MAY BE USED TO
REDUCE R/W REQUIREMENTS.**

LEGEND

- EXISTING R/W
- PROPOSED R/W
- EXISTING CULVERT PIPE
- PROPOSED TRAFFIC FLOW
- PROPOSED TRAFFIC SIGNAL