


# Alternative I1 - Off-Alignment to the West, Raised Clearance (Marion Road)

# Oregon/Jackson Street Bridge

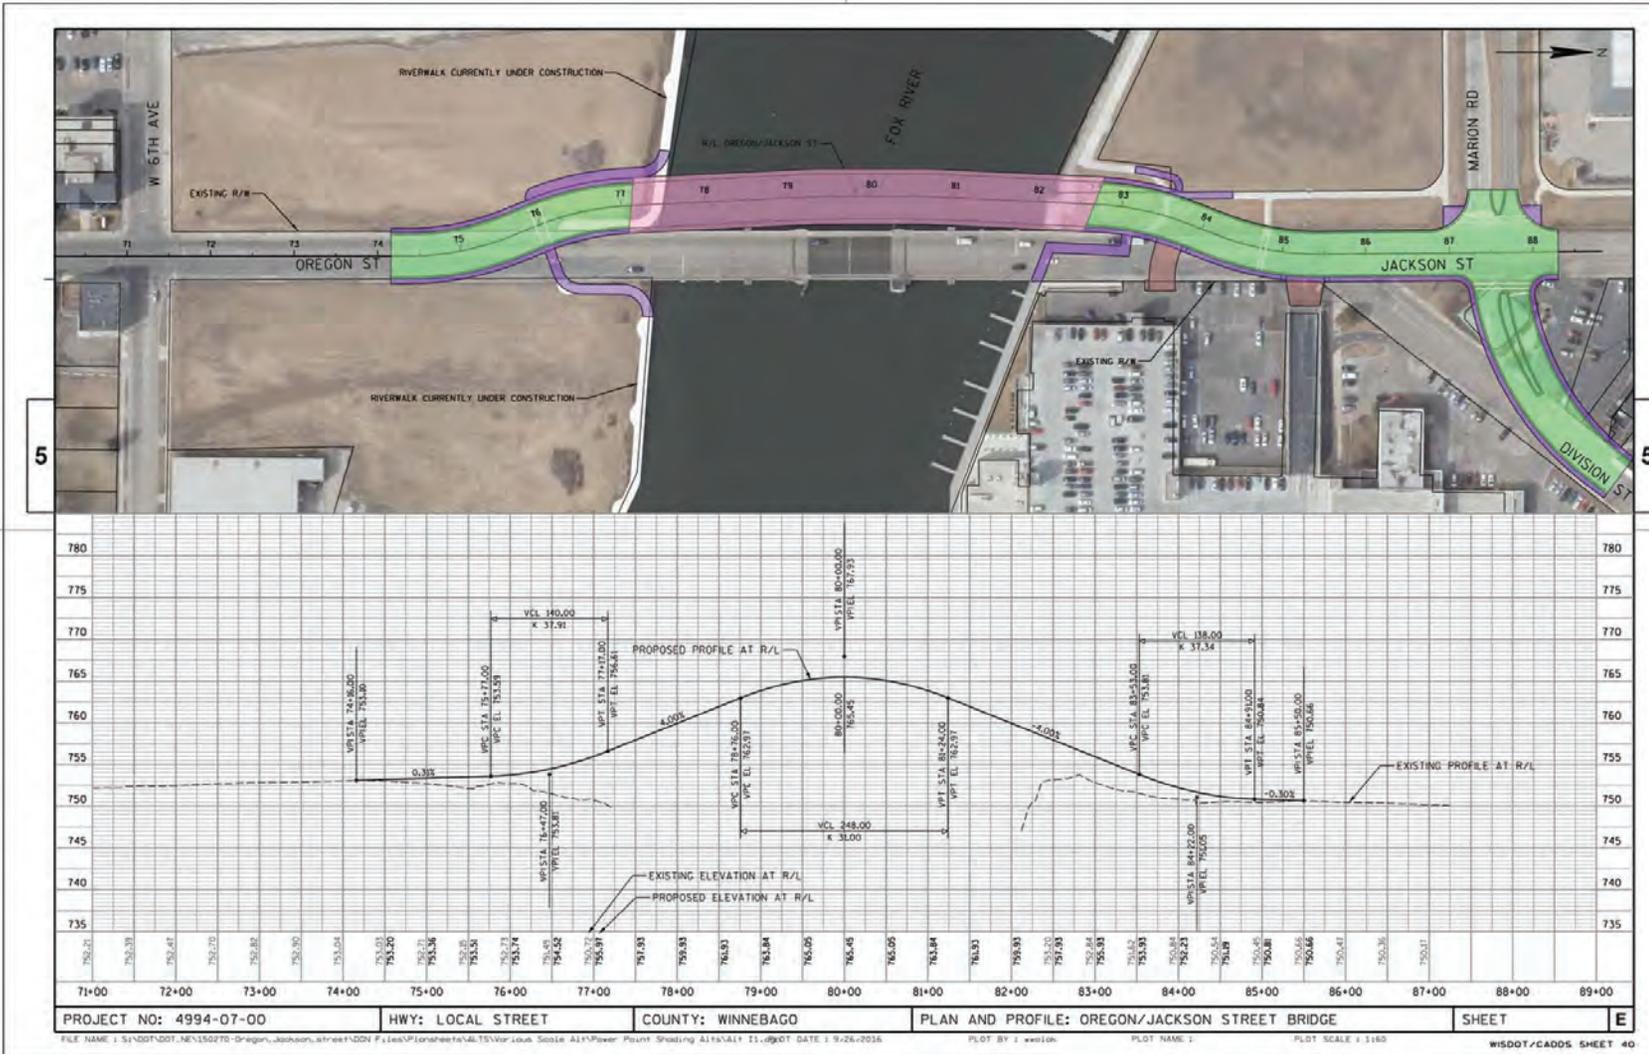

**LEGEND**

- Roadway
- Sidewalk/Riverwalk
- Structure
- Proposed Driveway

