



County U Alternatives

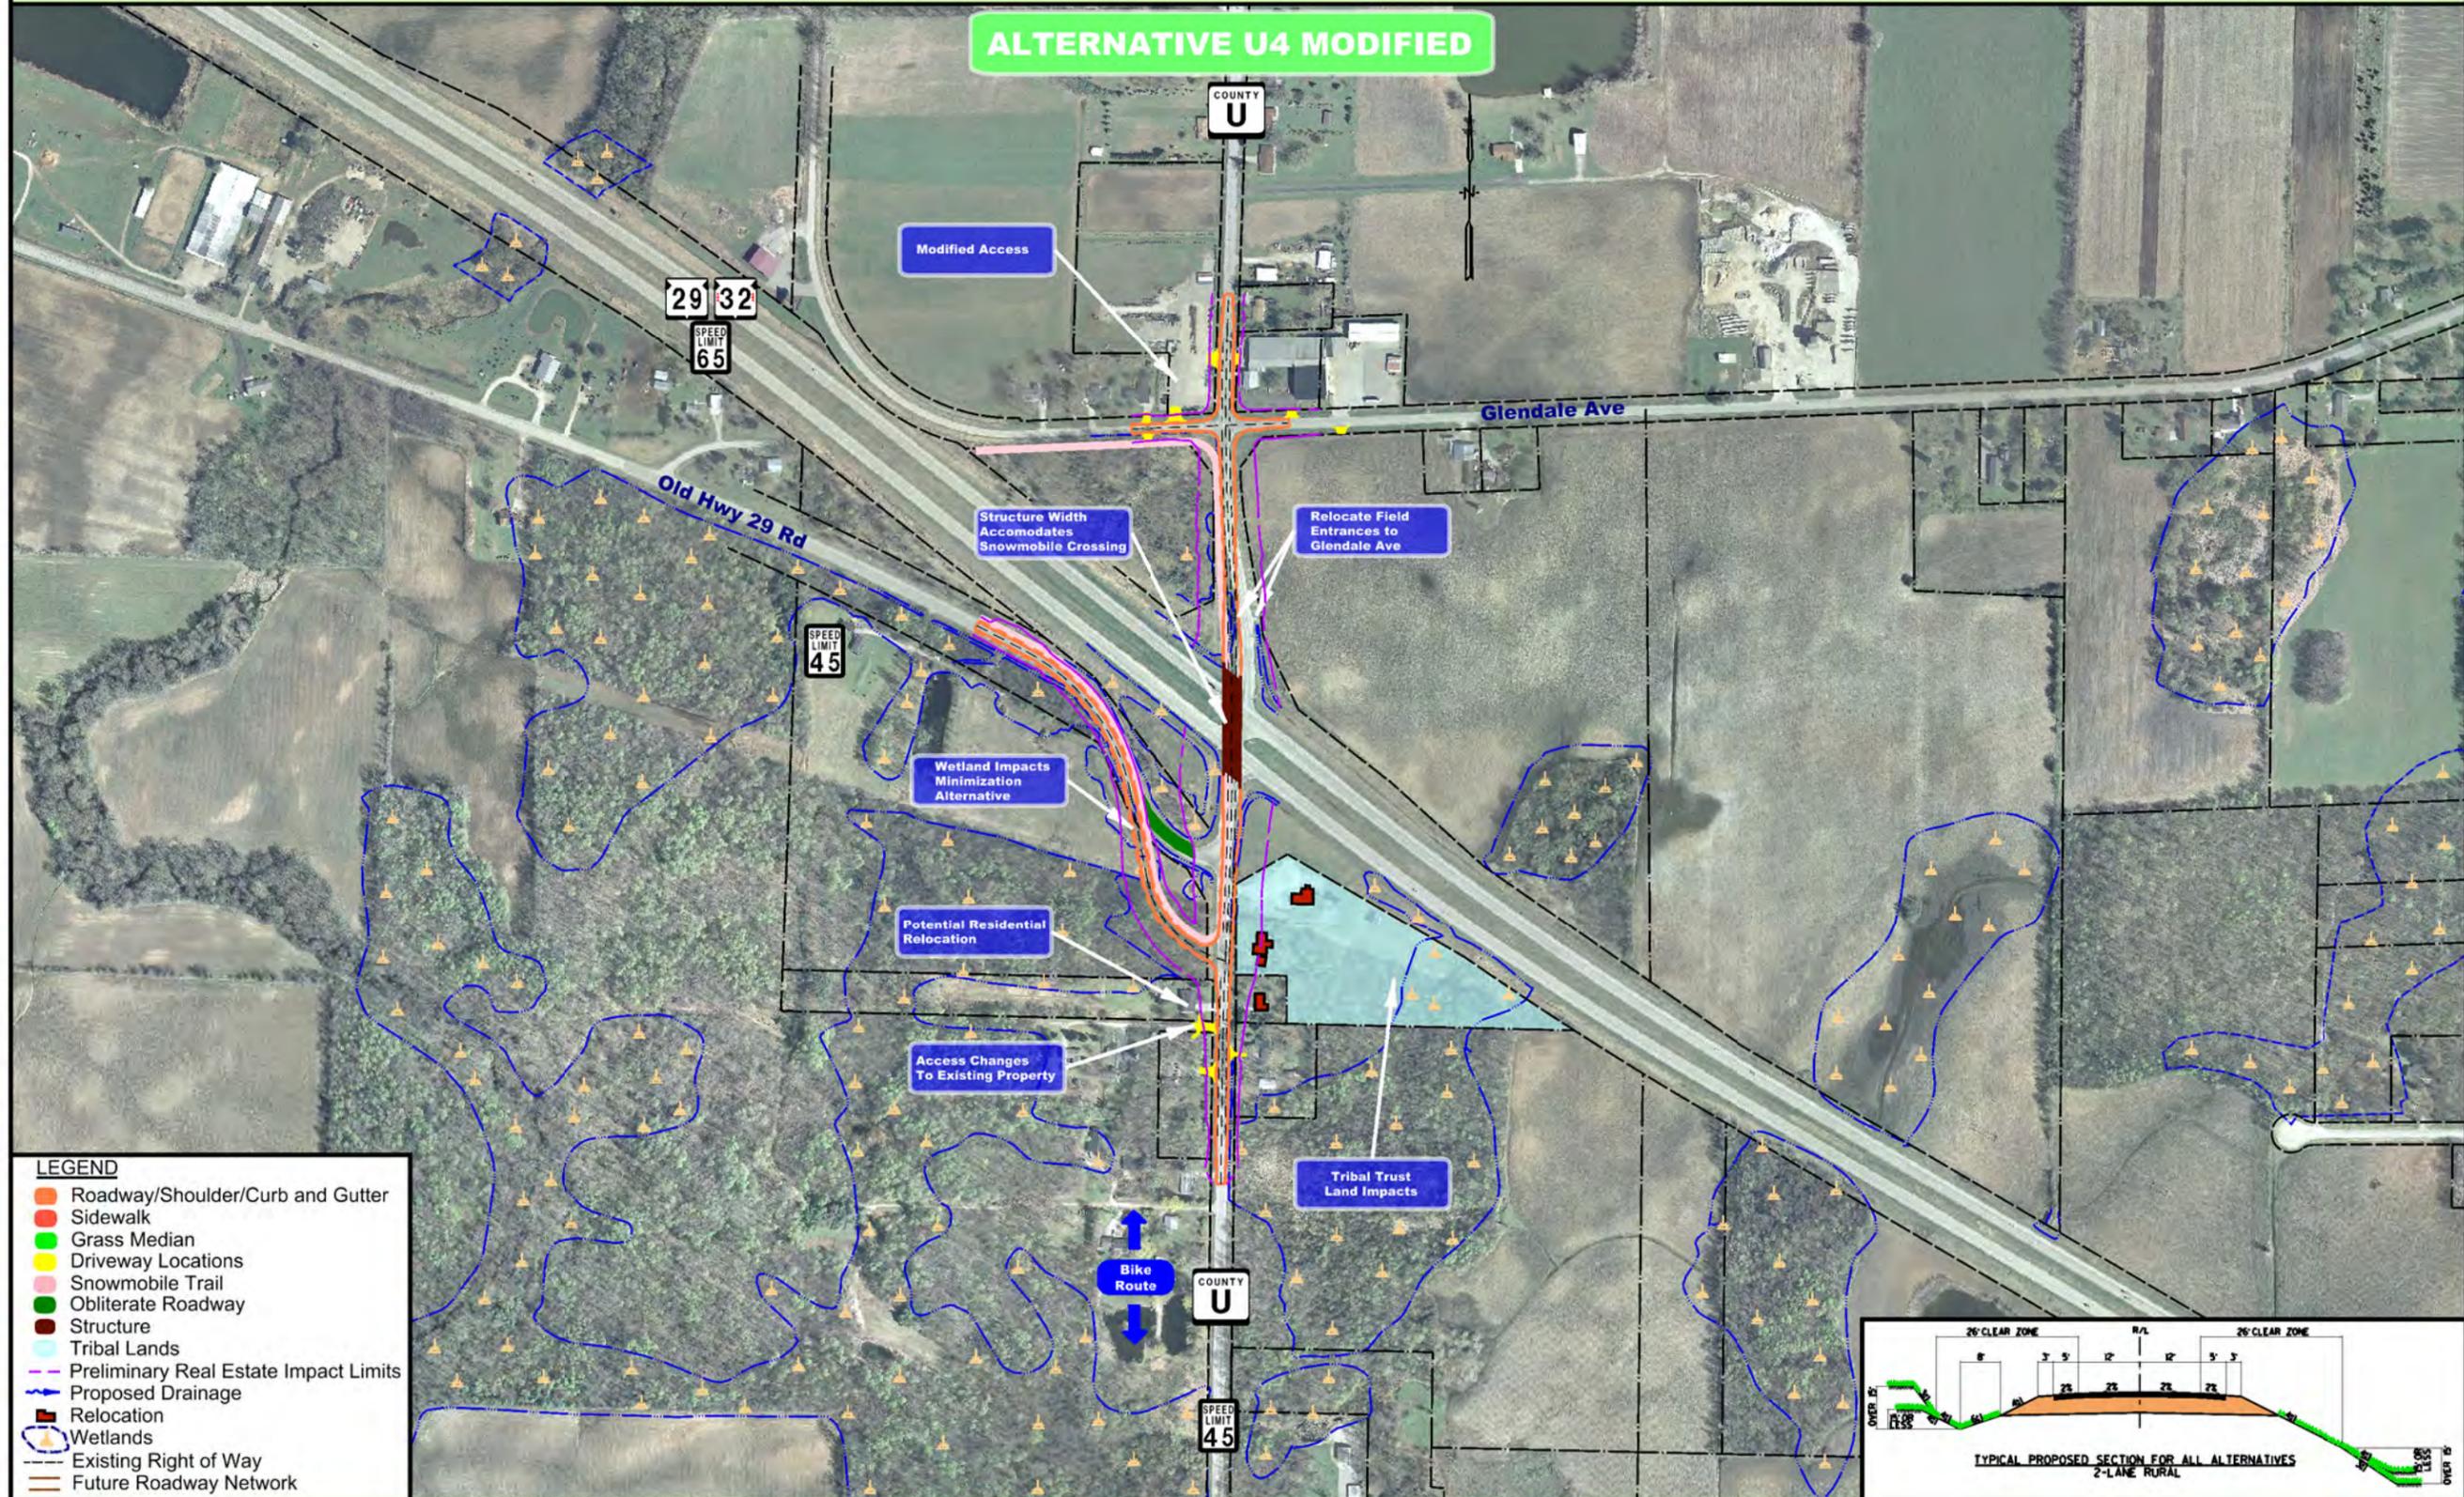

ALTERNATIVE U4 MODIFIED



- LEGEND**
- Roadway/Shoulder/Curb and Gutter
 - Sidewalk
 - Grass Median
 - Driveway Locations
 - Snowmobile Trail
 - Obliterate Roadway
 - Structure
 - Tribal Lands
 - Preliminary Real Estate Impact Limits
 - Proposed Drainage
 - Relocation
 - Wetlands
 - Existing Right of Way
 - Future Roadway Network

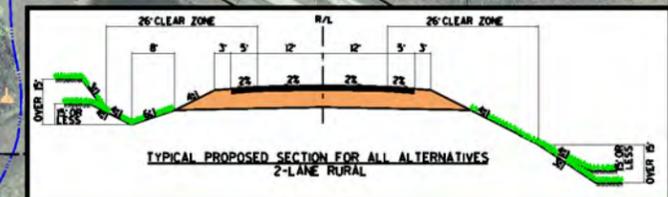

WIS 29 Freeway Conversion, Brown County

