
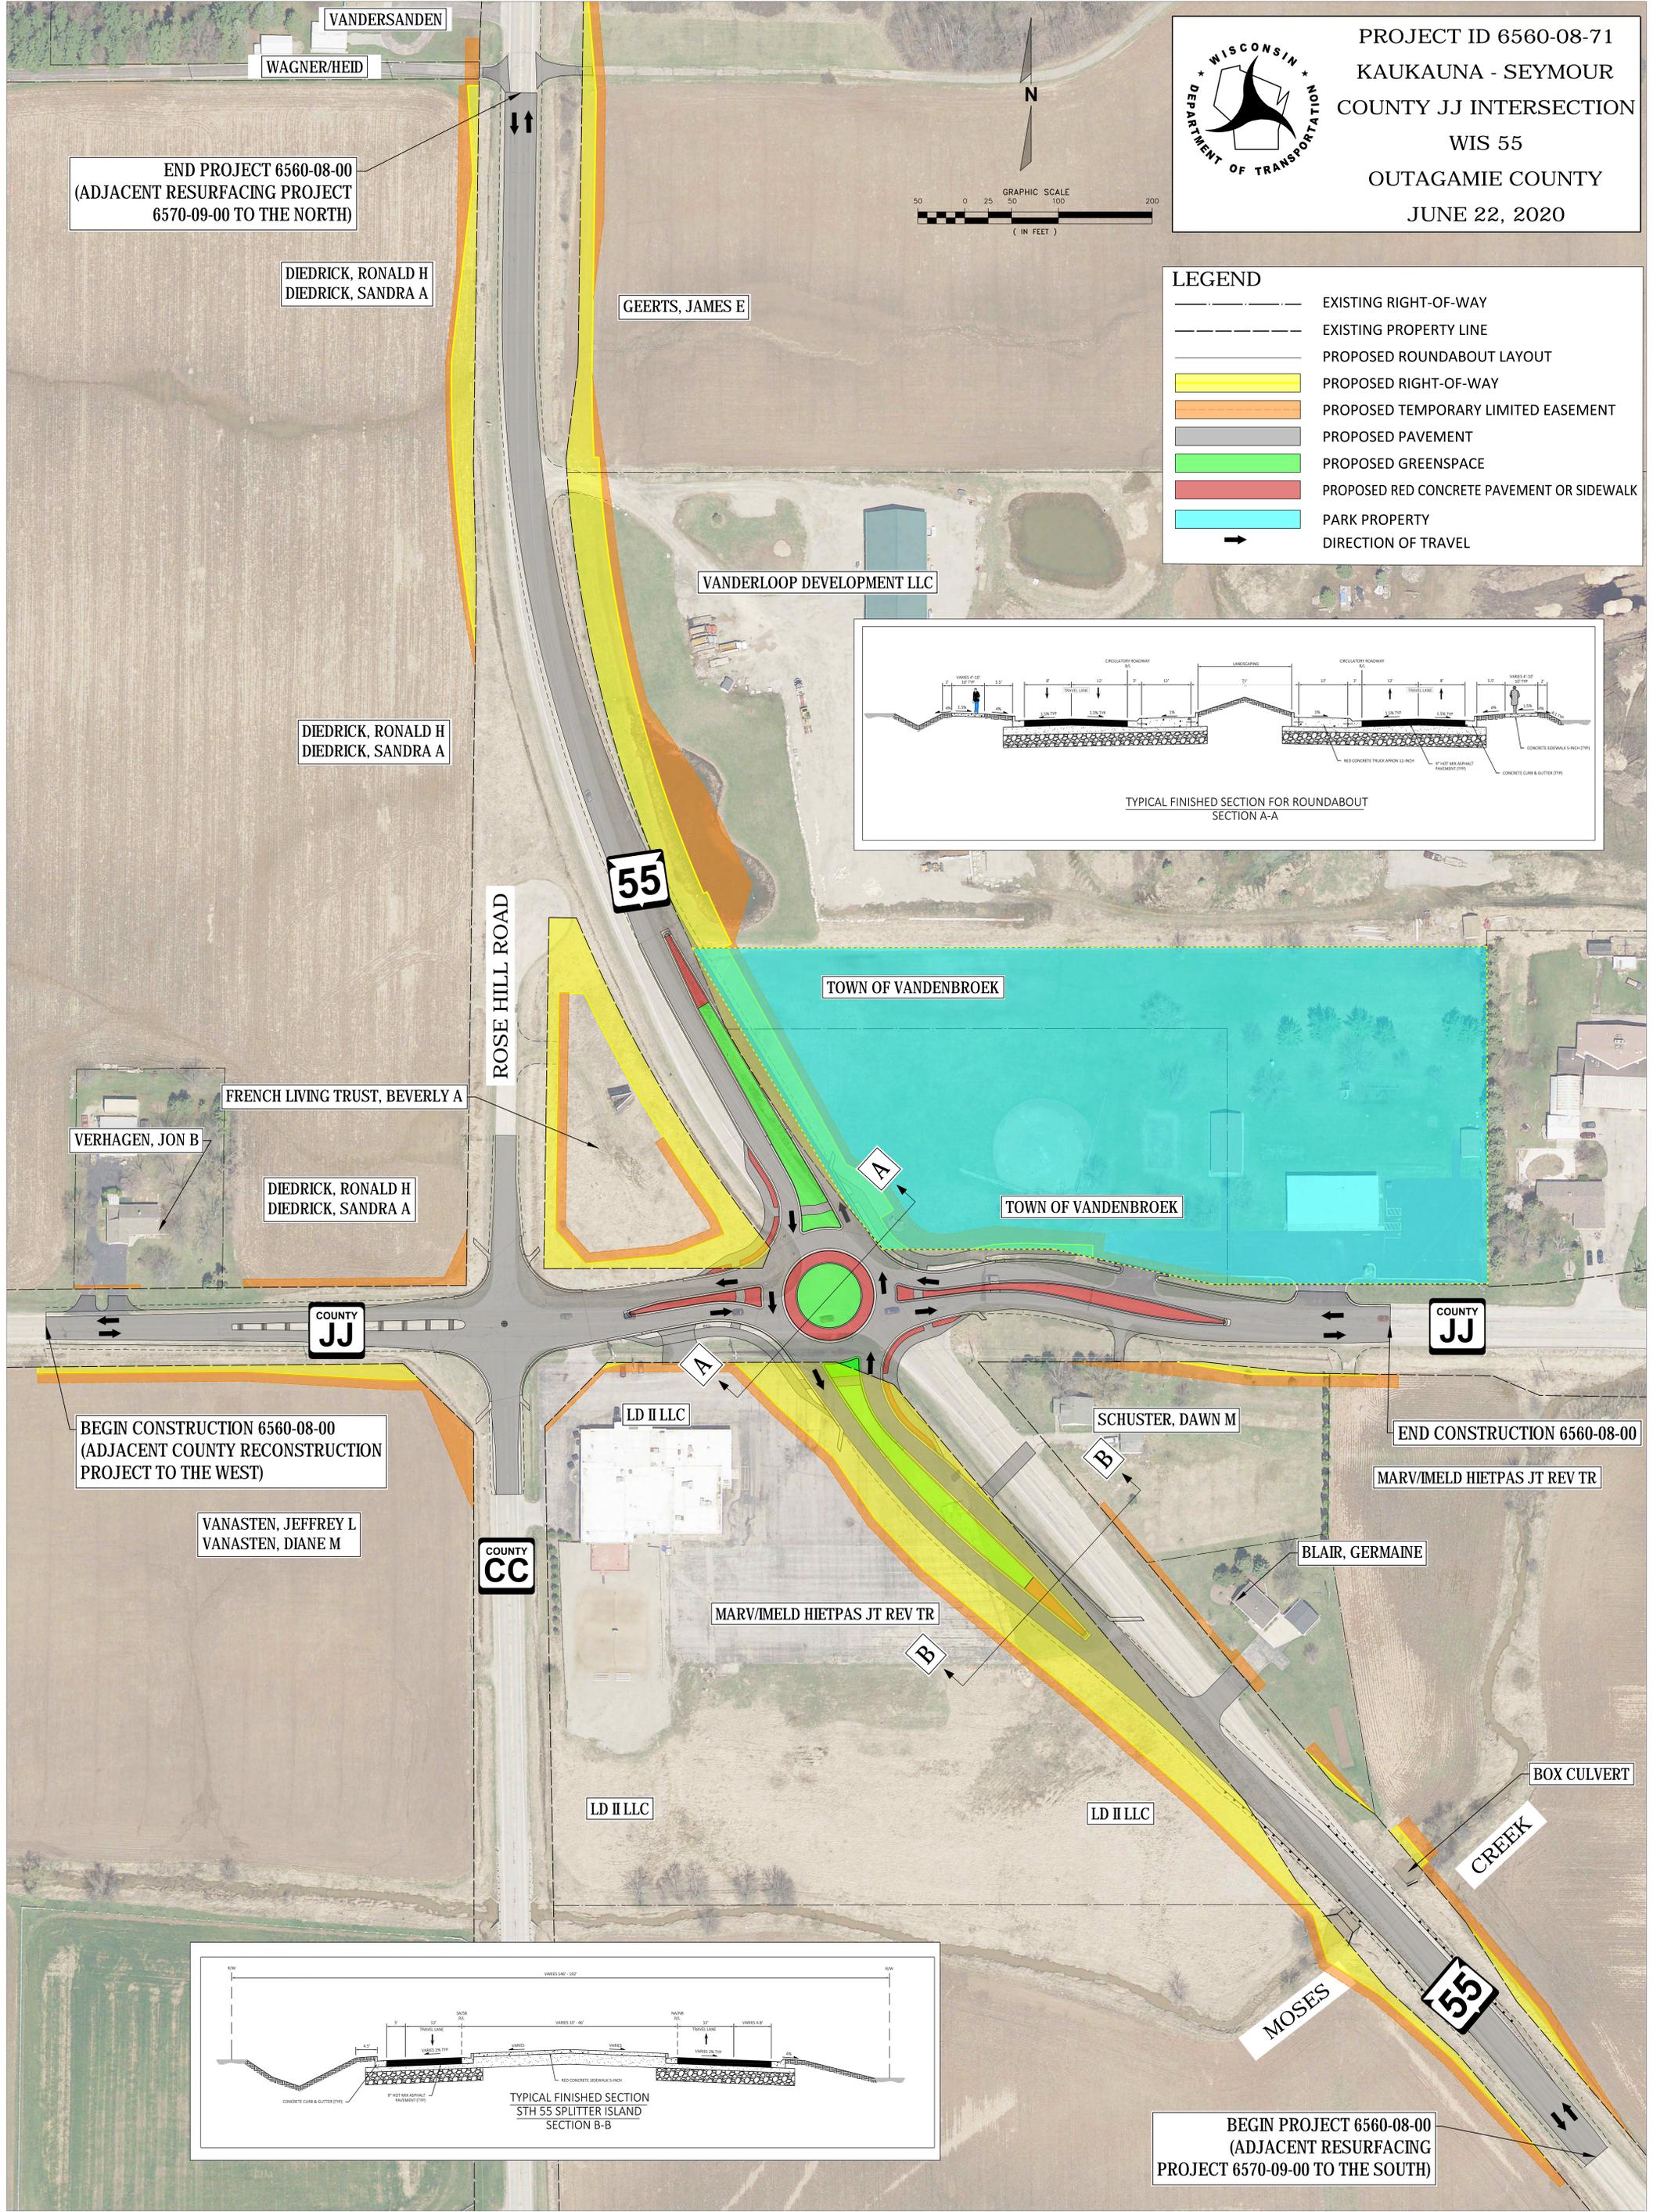
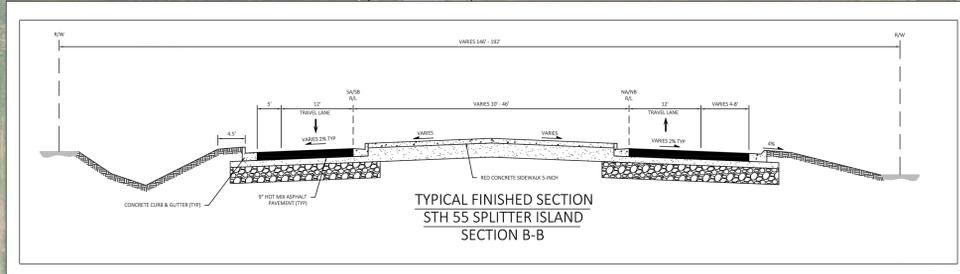


LEGEND

- EXISTING RIGHT-OF-WAY
- EXISTING PROPERTY LINE
- PROPOSED ROUNDABOUT LAYOUT
- PROPOSED RIGHT-OF-WAY
- PROPOSED TEMPORARY LIMITED EASEMENT
- PROPOSED PAVEMENT
- PROPOSED GREENSPACE
- PROPOSED RED CONCRETE PAVEMENT OR SIDEWALK
- PARK PROPERTY
- DIRECTION OF TRAVEL

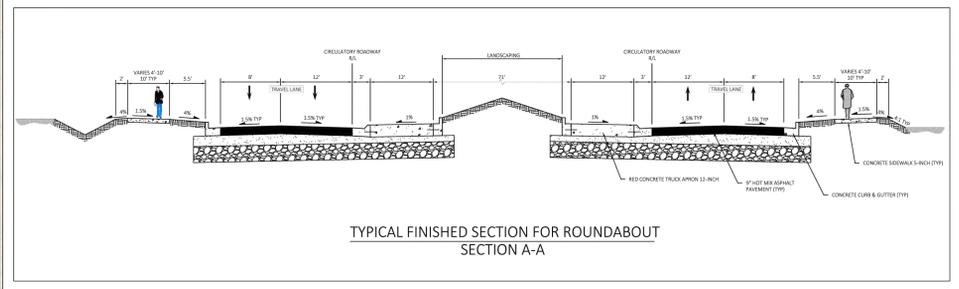

END PROJECT 6560-08-00
(ADJACENT RESURFACING PROJECT
6570-09-00 TO THE NORTH)

DIEDRICK, RONALD H
DIEDRICK, SANDRA A

GEERTS, JAMES E

VANDERLOOP DEVELOPMENT LLC

DIEDRICK, RONALD H
DIEDRICK, SANDRA A

ROSE HILL ROAD

TOWN OF VANDENBROEK

FRENCH LIVING TRUST, BEVERLY A

VERHAGEN, JON B

DIEDRICK, RONALD H
DIEDRICK, SANDRA A

TOWN OF VANDENBROEK

COUNTY JJ

COUNTY JJ

BEGIN CONSTRUCTION 6560-08-00
(ADJACENT COUNTY RECONSTRUCTION
PROJECT TO THE WEST)

END CONSTRUCTION 6560-08-00

VANASTEN, JEFFREY L
VANASTEN, DIANE M

LD I LLC

SCHUSTER, DAWN M

MARV/IMELD HIETPAS JT REV TR

COUNTY CC

MARV/IMELD HIETPAS JT REV TR

BLAIR, GERMAINE

LD I LLC

LD I LLC

BOX CULVERT

CREEK

MOSES

STH 55

BEGIN PROJECT 6560-08-00
(ADJACENT RESURFACING
PROJECT 6570-09-00 TO THE SOUTH)