
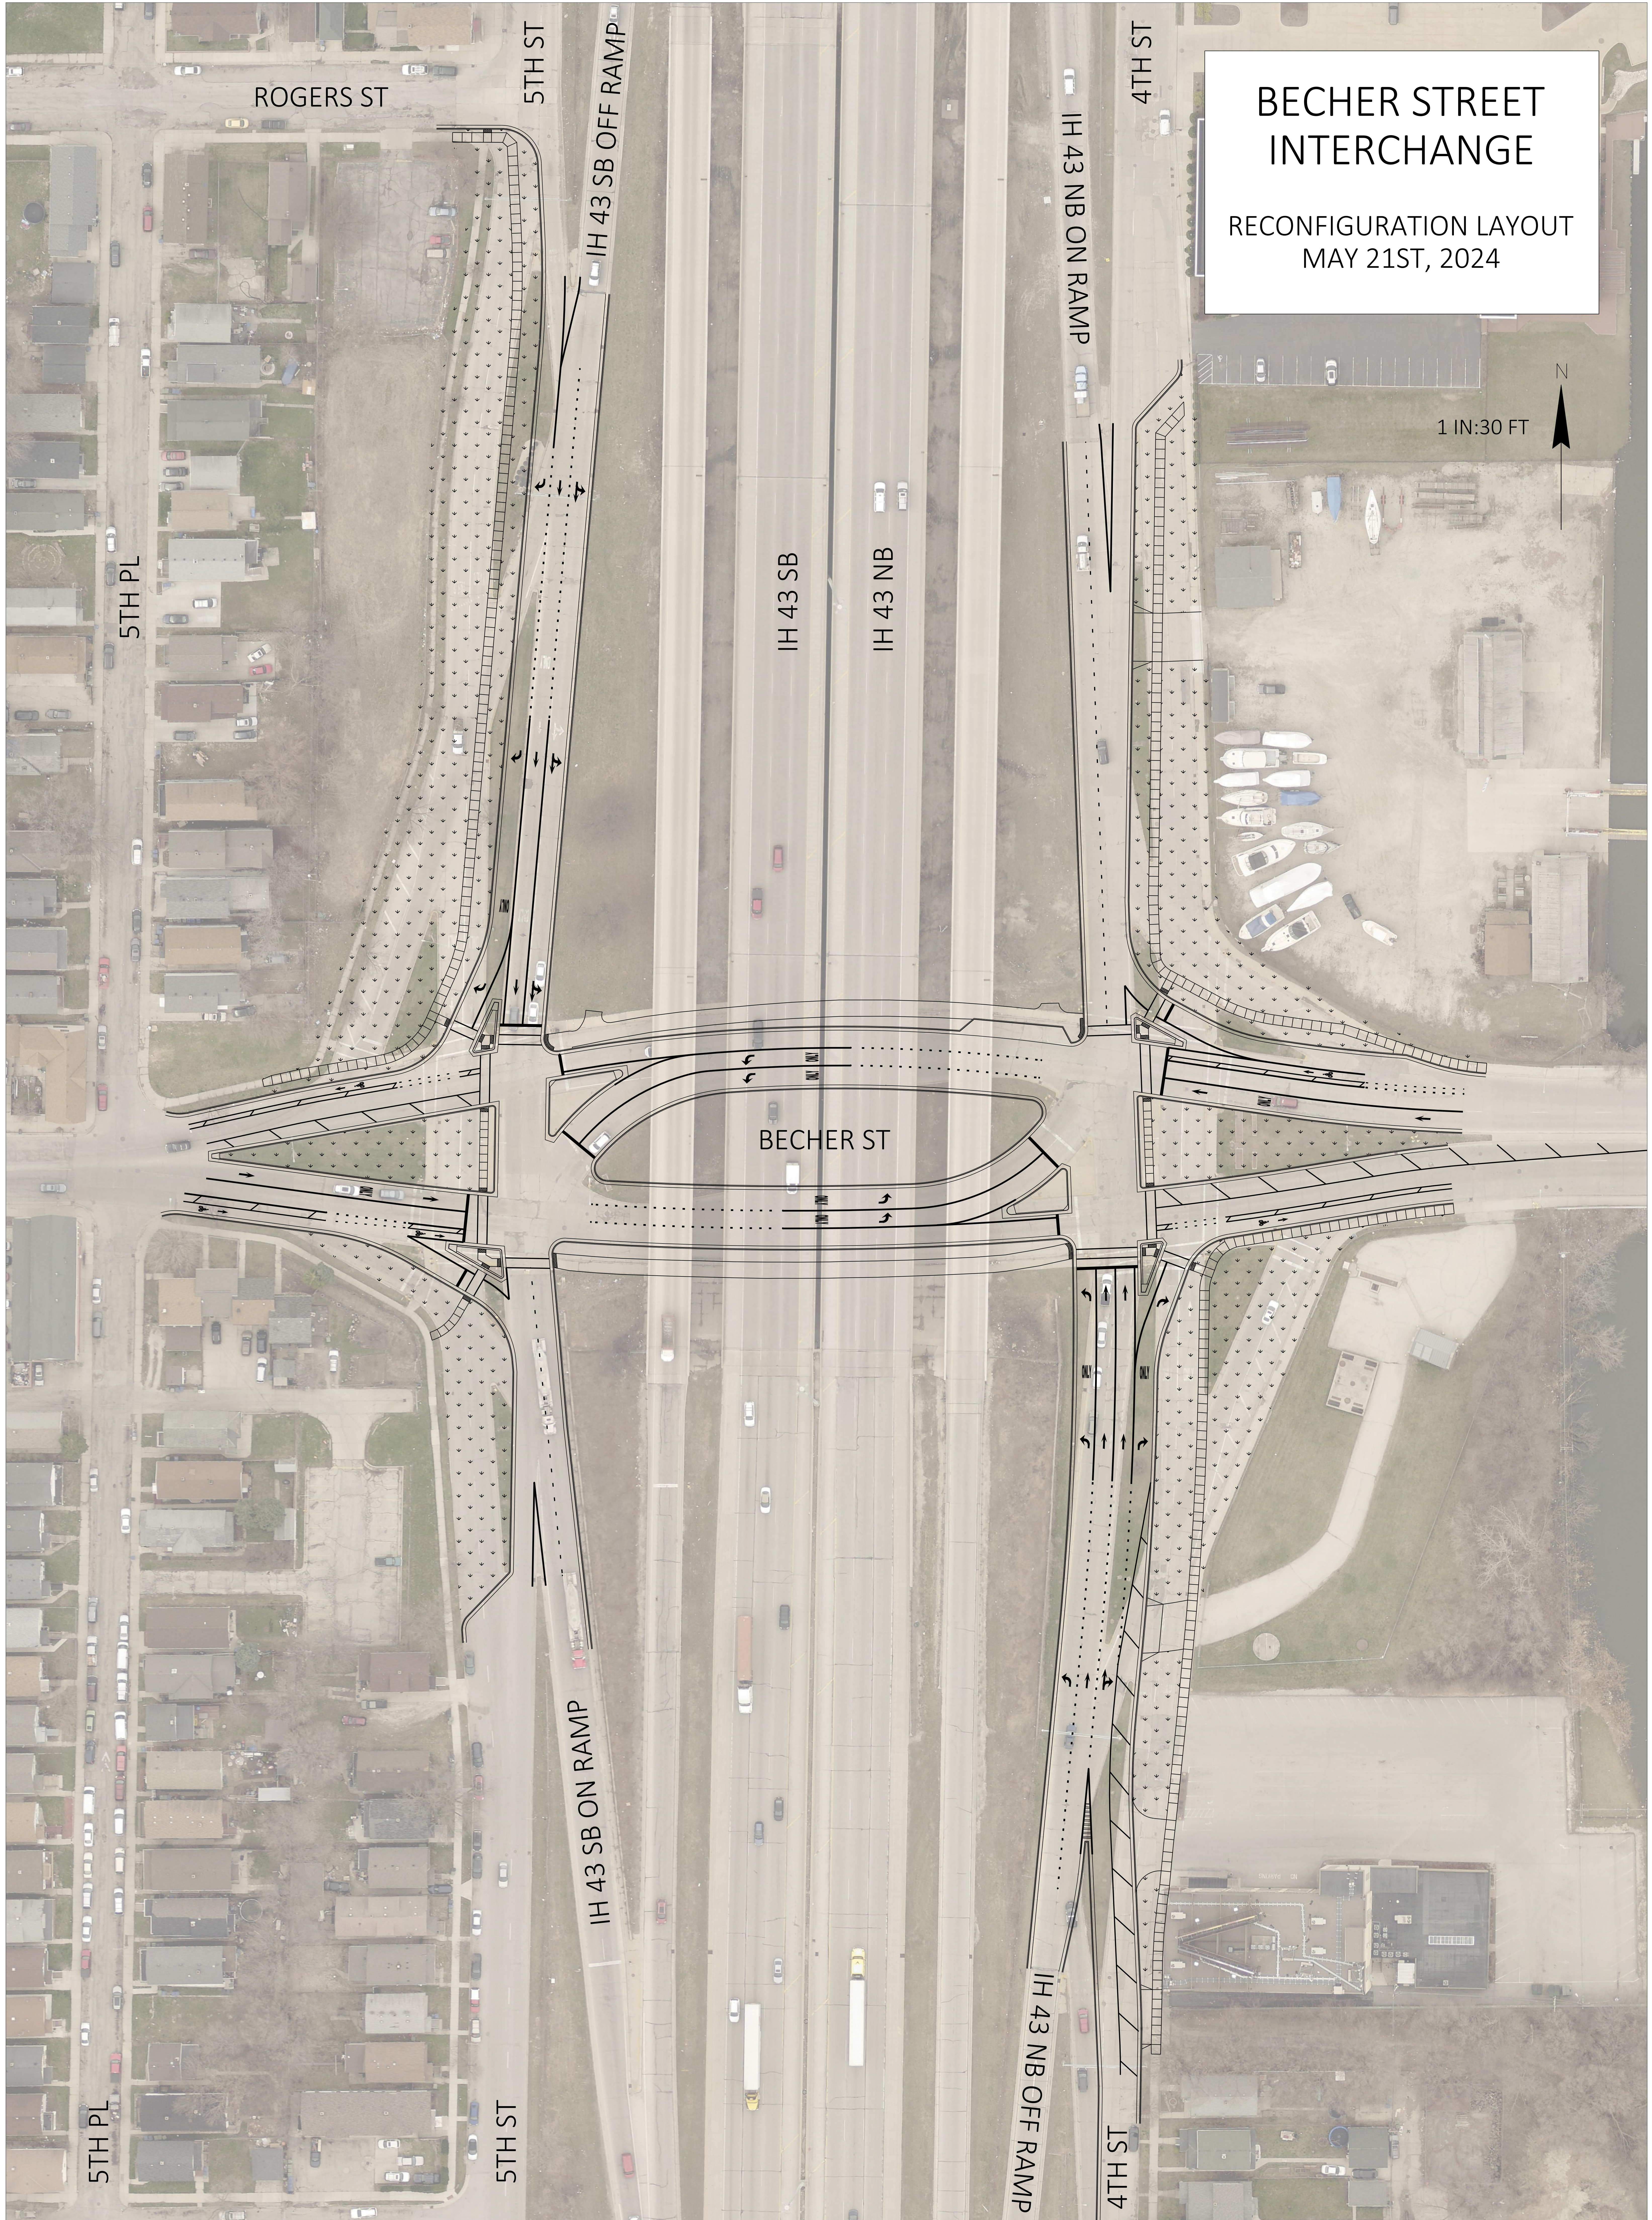


# BECHER STREET INTERCHANGE

RECONFIGURATION LAYOUT  
MAY 21ST, 2024

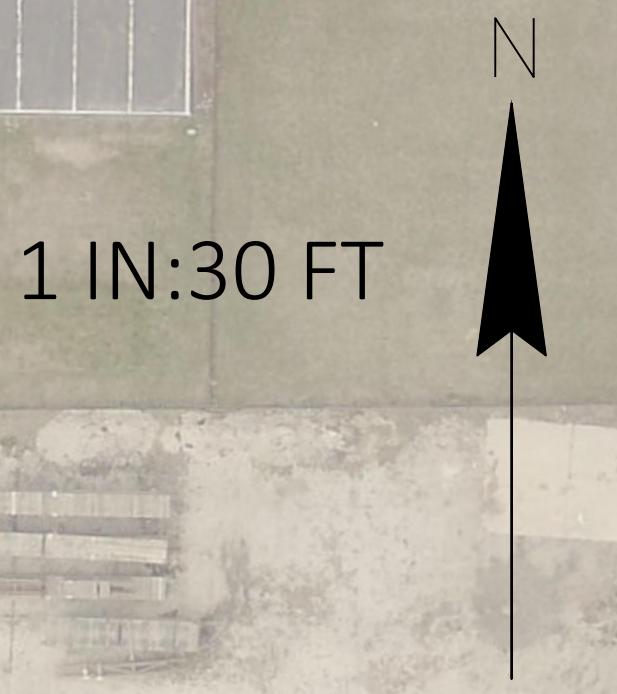

ROGERS ST

5TH ST

IH 43 SB OFF RAMP

4TH ST

IH 43 NB ON RAMP

IH 43 SB

IH 43 NB

BECHER ST

IH 43 SB ON RAMP

IH 43 NB OFF RAMP

4TH ST

5TH PL

5TH PL

5TH ST