



I-43 & BECHER STREET INTERCHANGE


EXISTING & PROPOSED TYPICAL SECTIONS

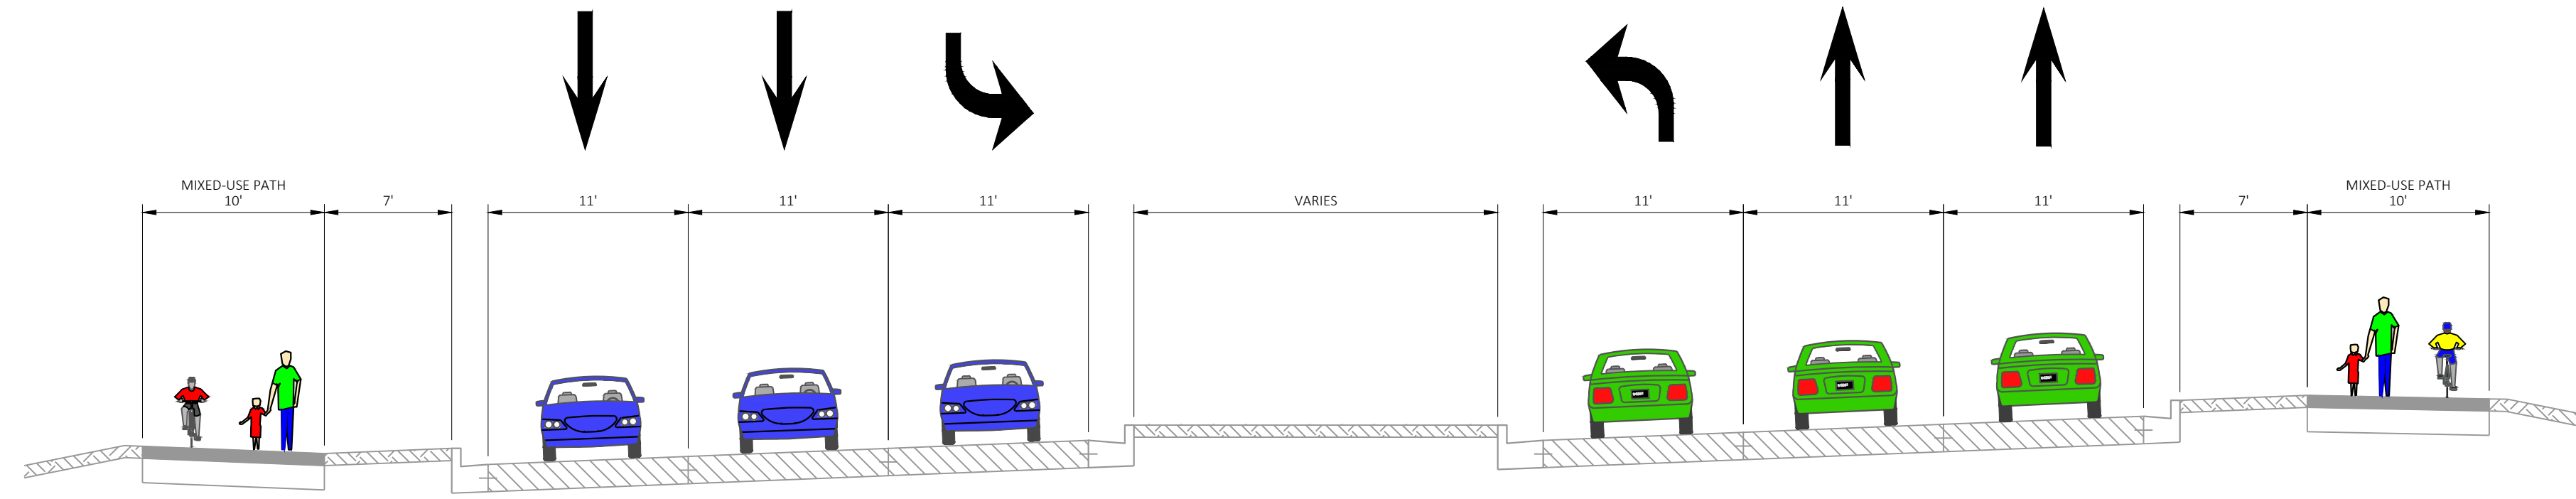


EXISTING TYPICAL SECTION
BECHER ST

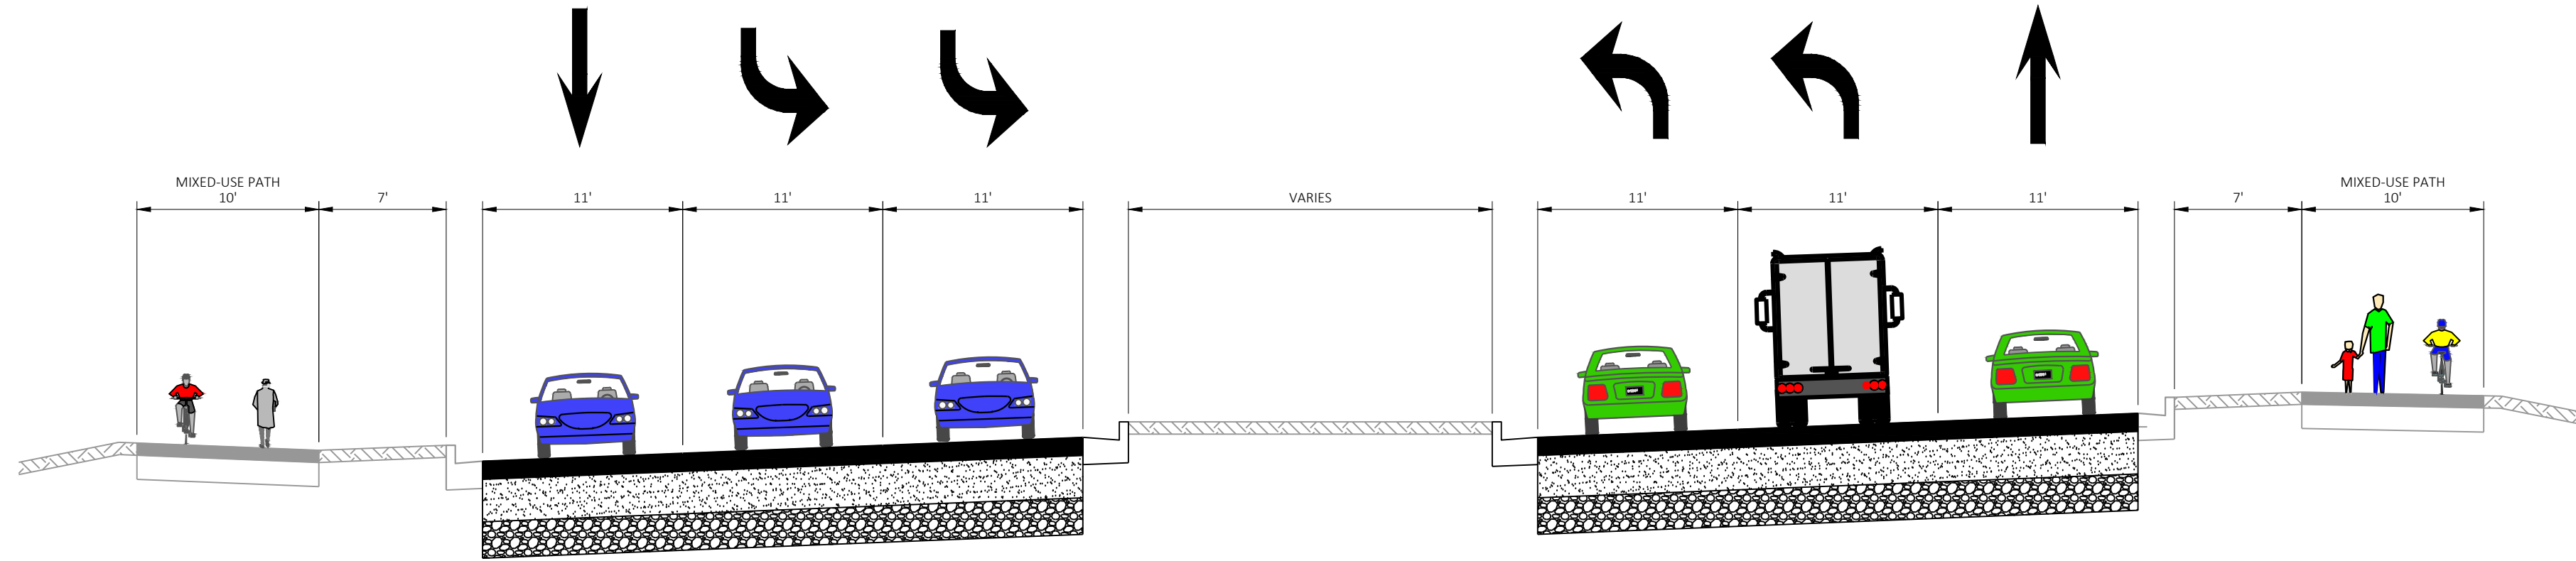


PROPOSED TYPICAL SECTION
BECHER ST

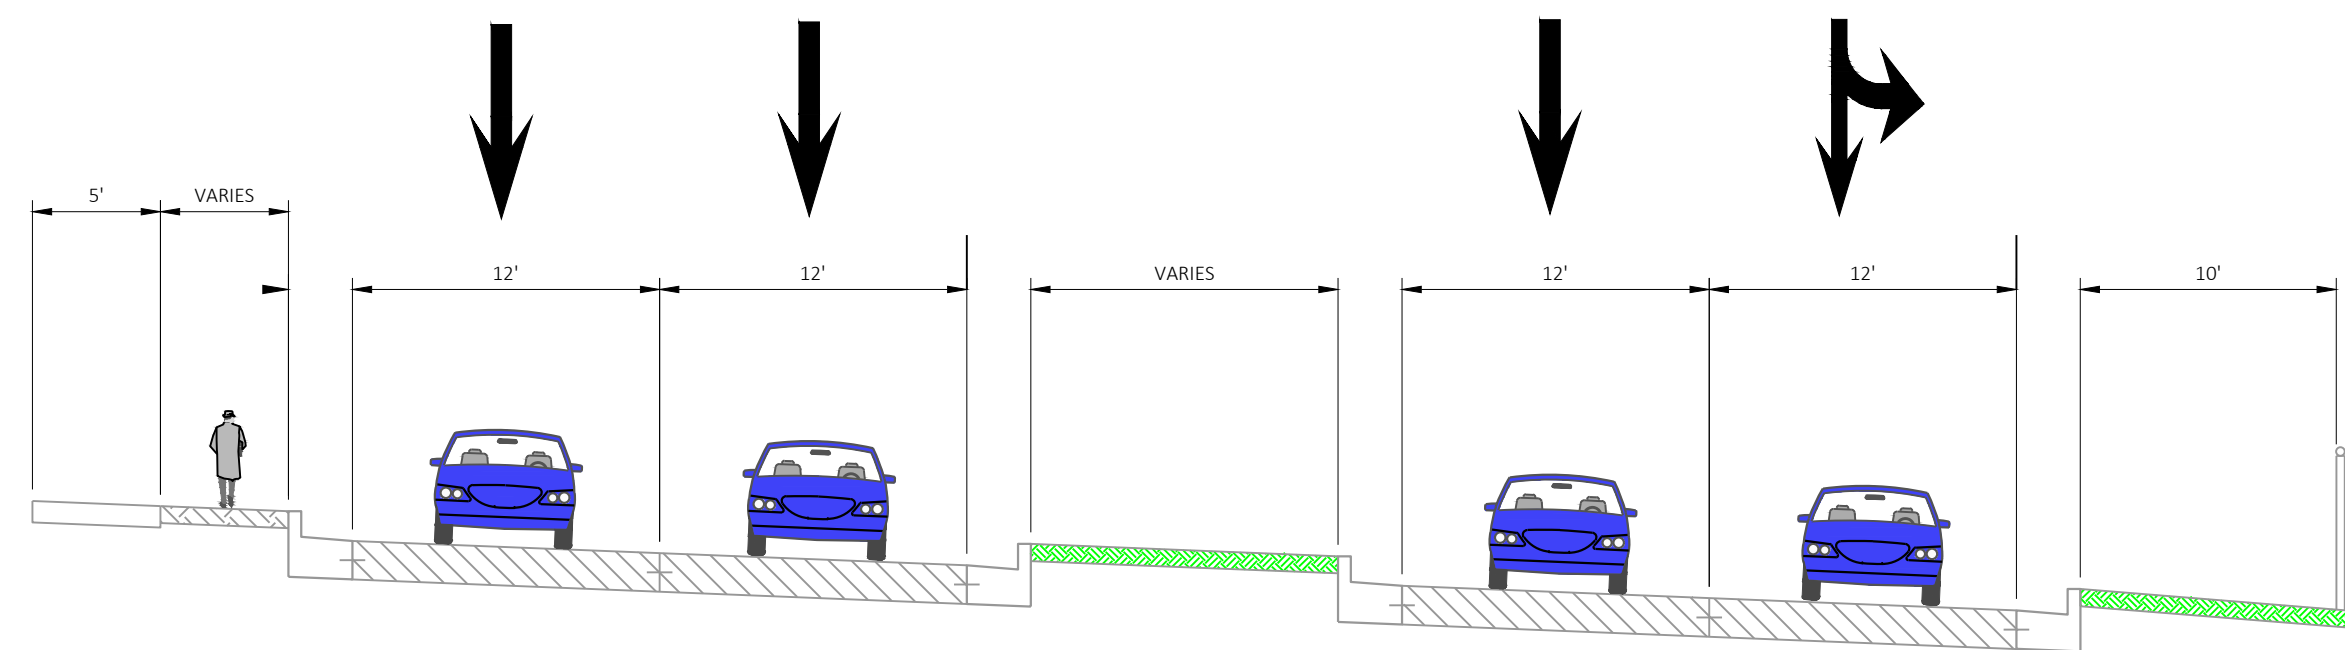


EXISTING TYPICAL SECTION
SOUTHBOUND RAMPS & 5TH ST

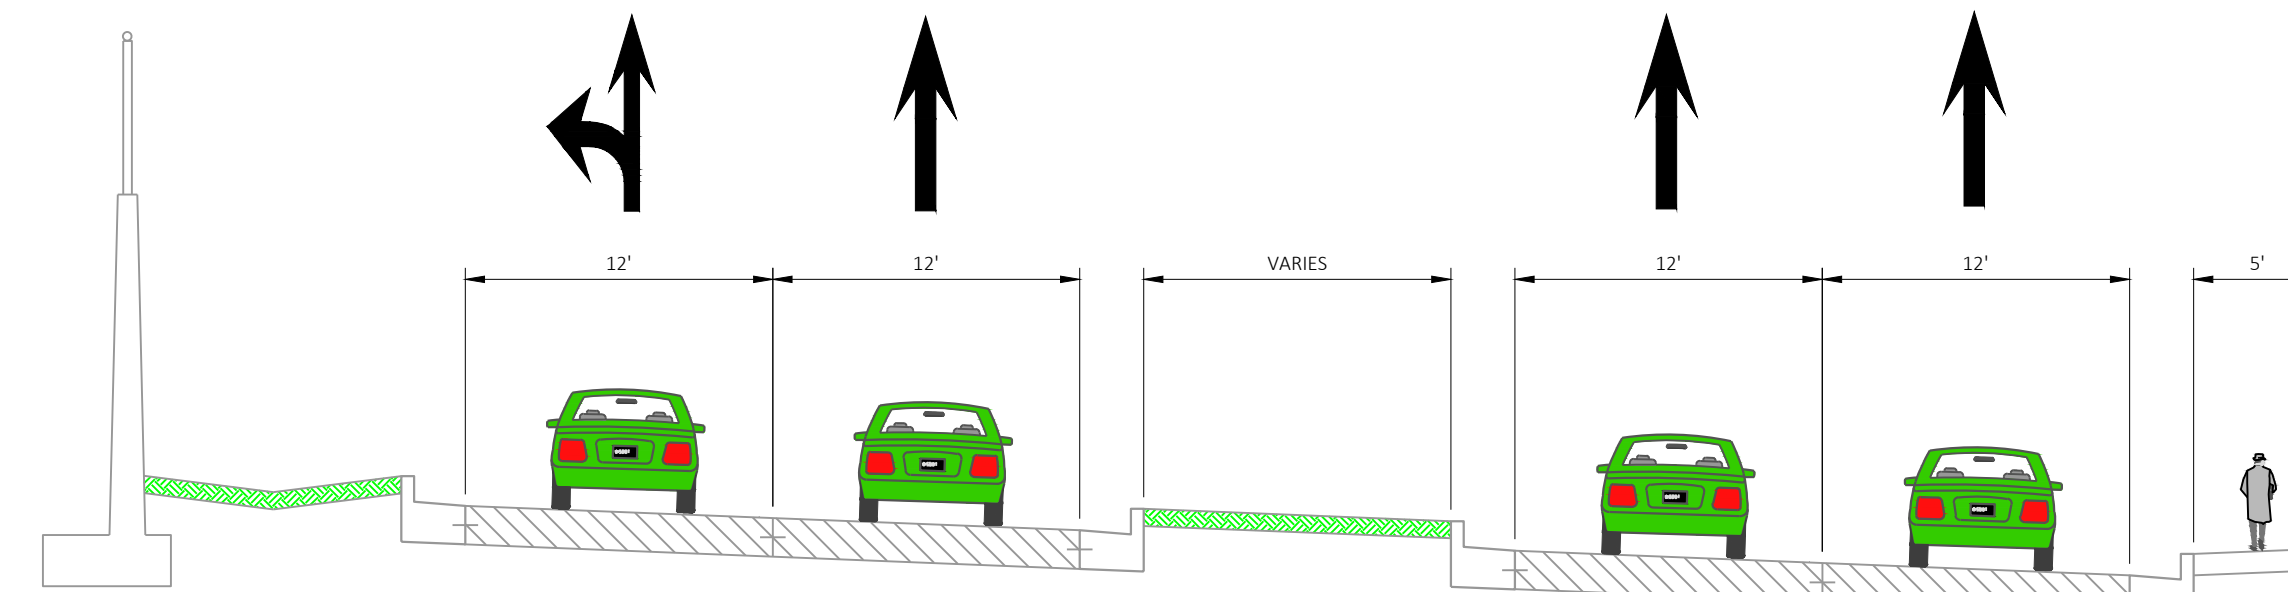

EXISTING TYPICAL SECTION
NORTHBOUND RAMPS & 4TH ST

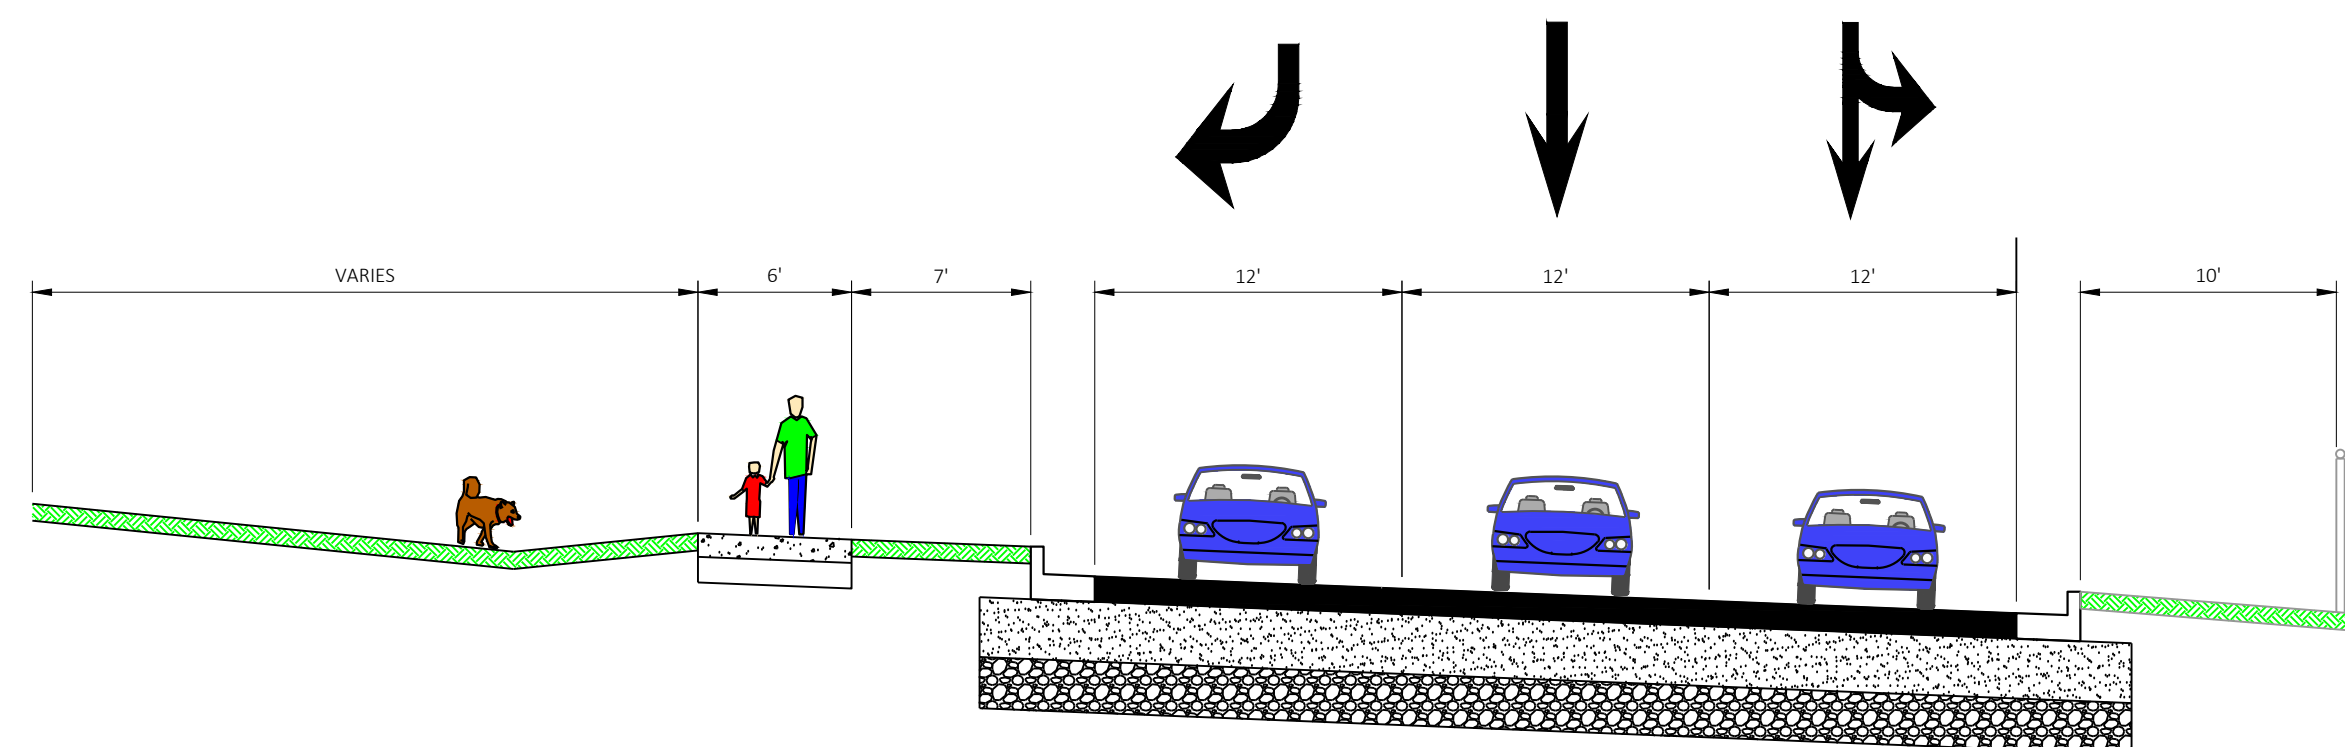

PROPOSED TYPICAL SECTION
SOUTHBOUND RAMPS & 5TH ST

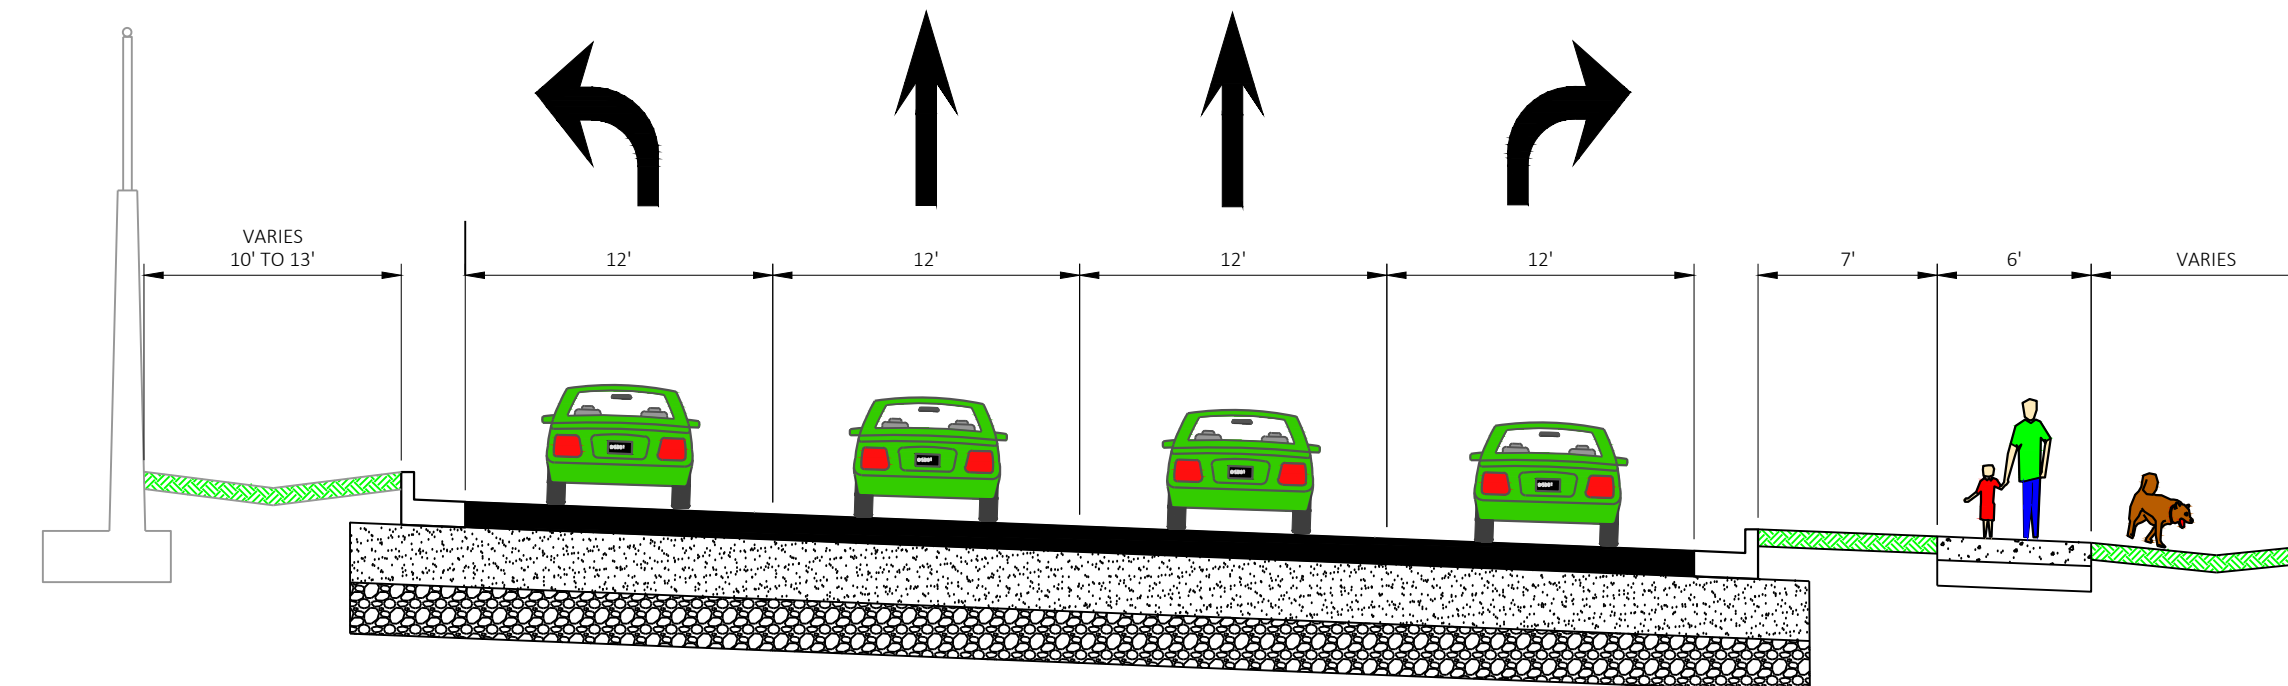

PROPOSED TYPICAL SECTION
NORTHBOUND RAMPS & 4TH ST