


EXISTING TYPICAL SECTION

STH 164 NB & SB
(SOUTH OF IH 43 NB ON RAMP)

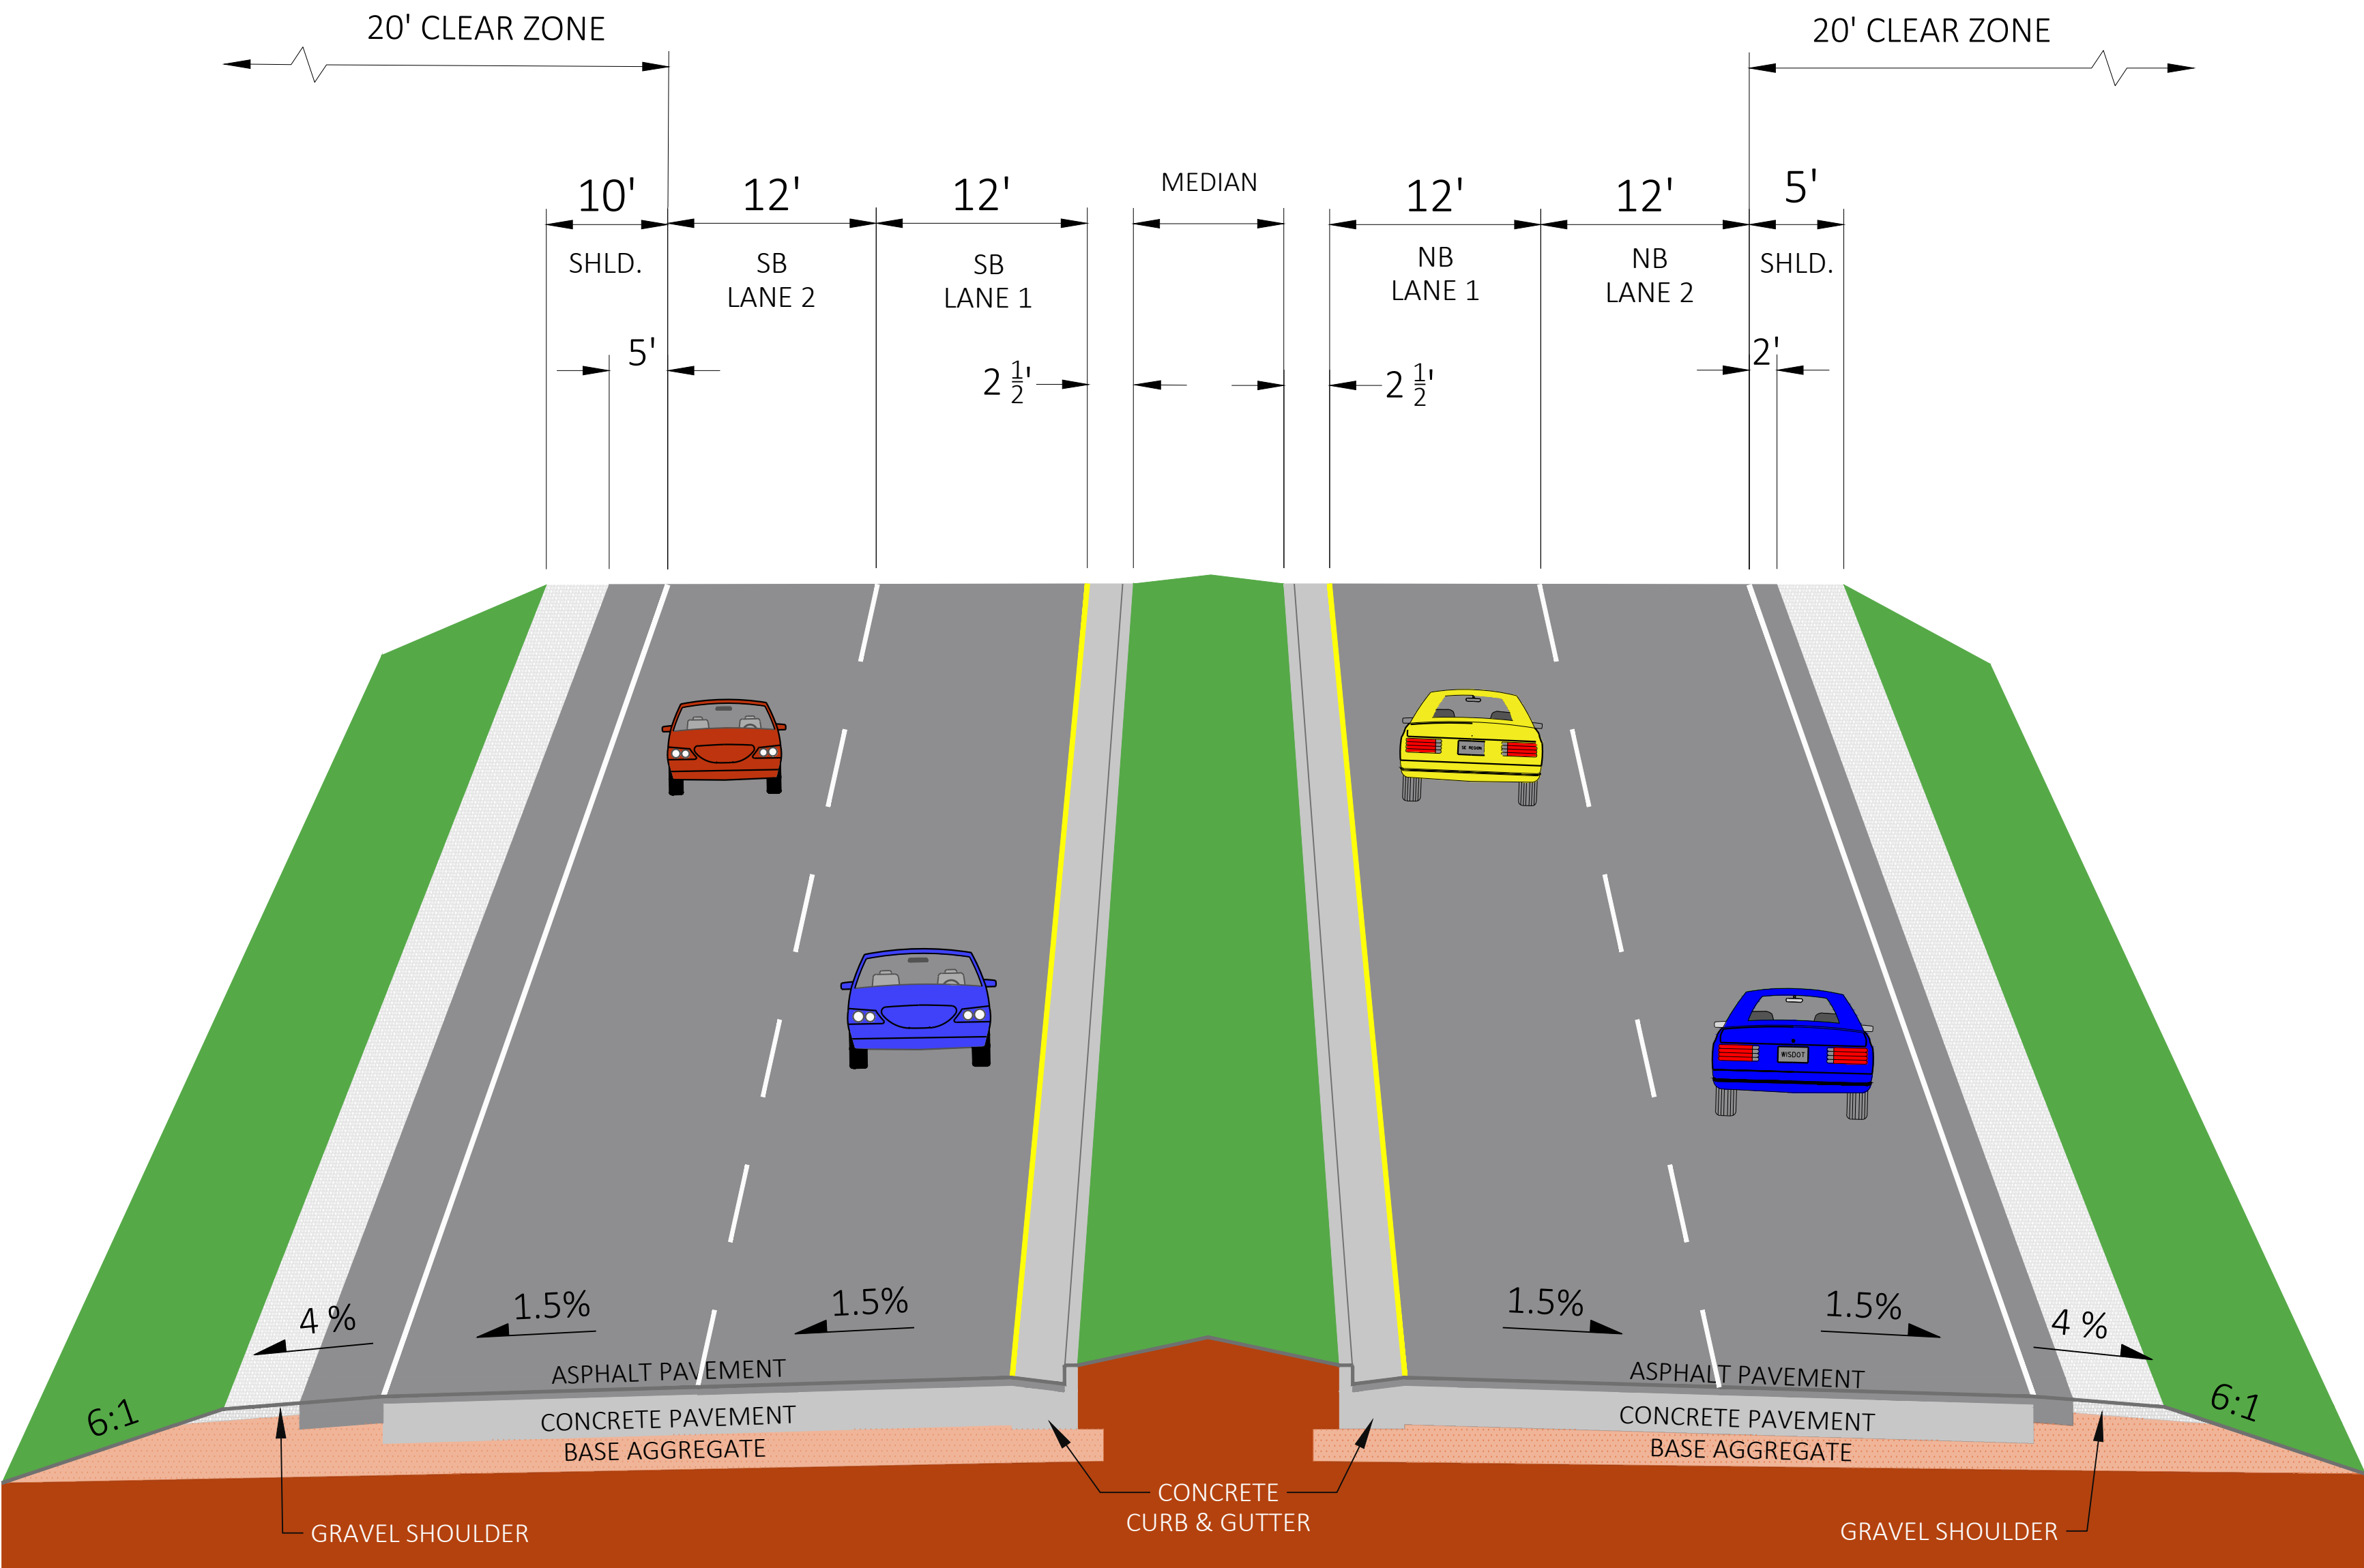

FINISHED TYPICAL SECTION

STH 164 NB & SB
(SOUTH OF IH 43 NB ON RAMP)

