



WIS 50 IMPROVEMENTS
256TH AVENUE TO 236TH AVENUE
VILLAGE OF PADDOCK LAKE
KENOSHA COUNTY
ID 1310-04-00

RECONSTRUCTION TYPICAL SECTION

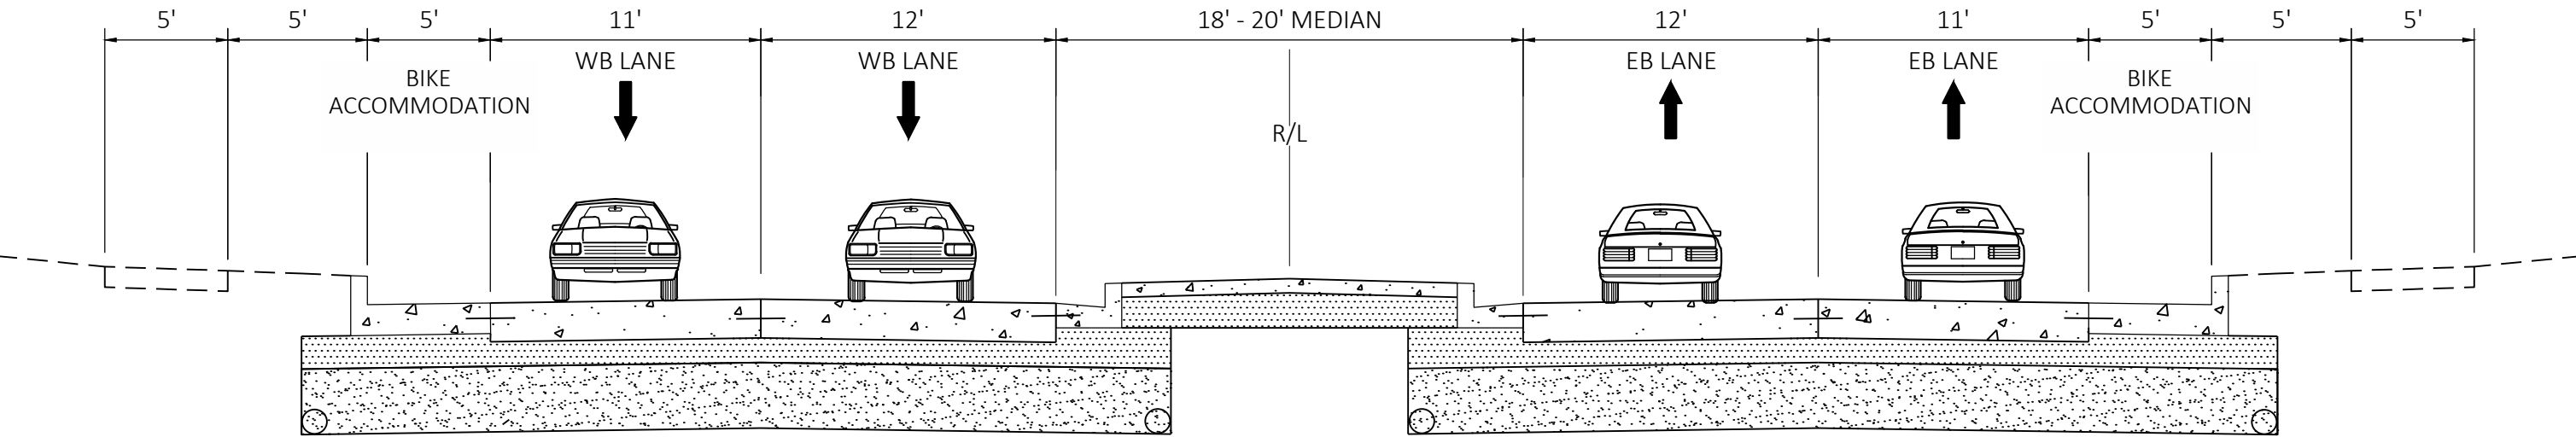

RECONSTRUCTION - RAISED MEDIAN

WIS 50

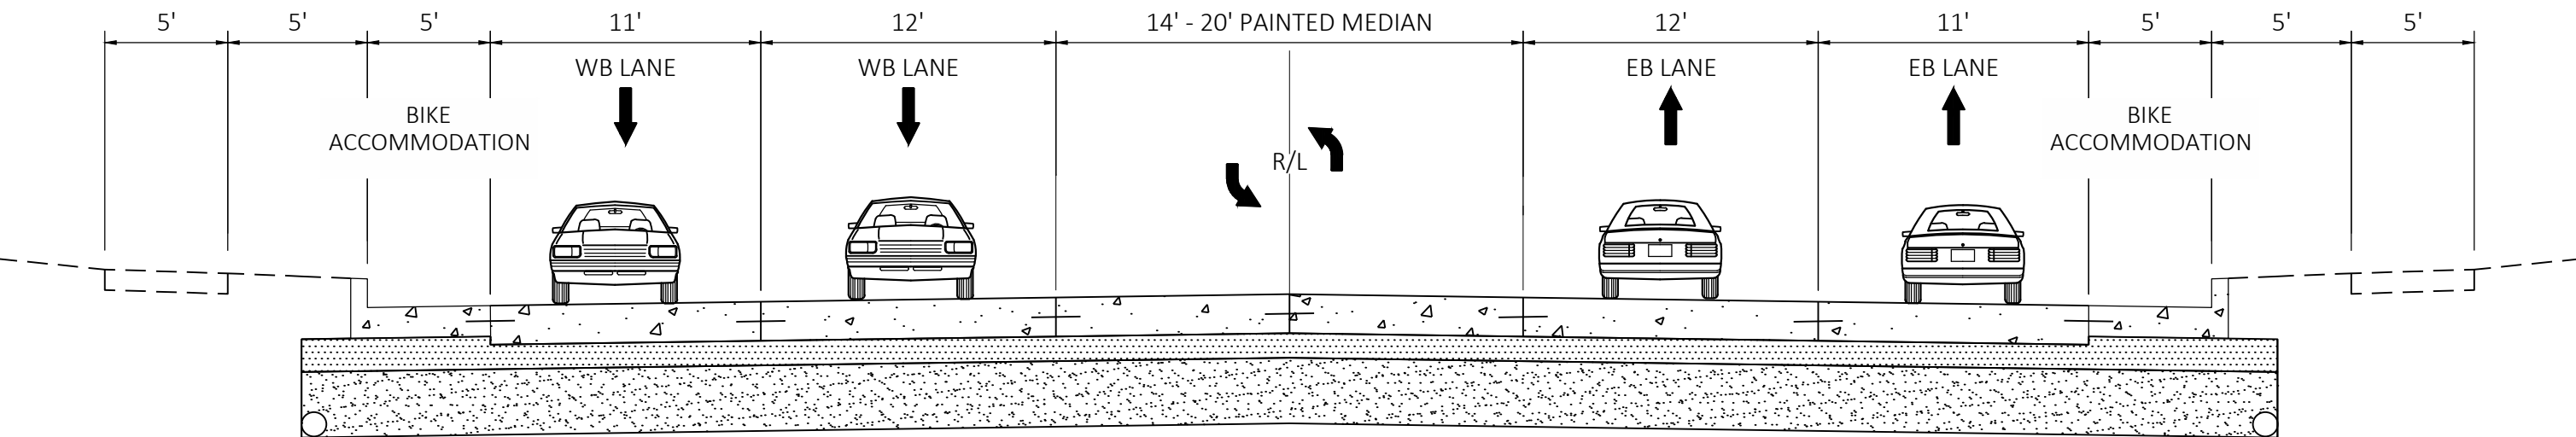

RECONSTRUCTION - FLUSH MEDIAN

WIS 50