


I-894 – Proposed Noise Barrier D

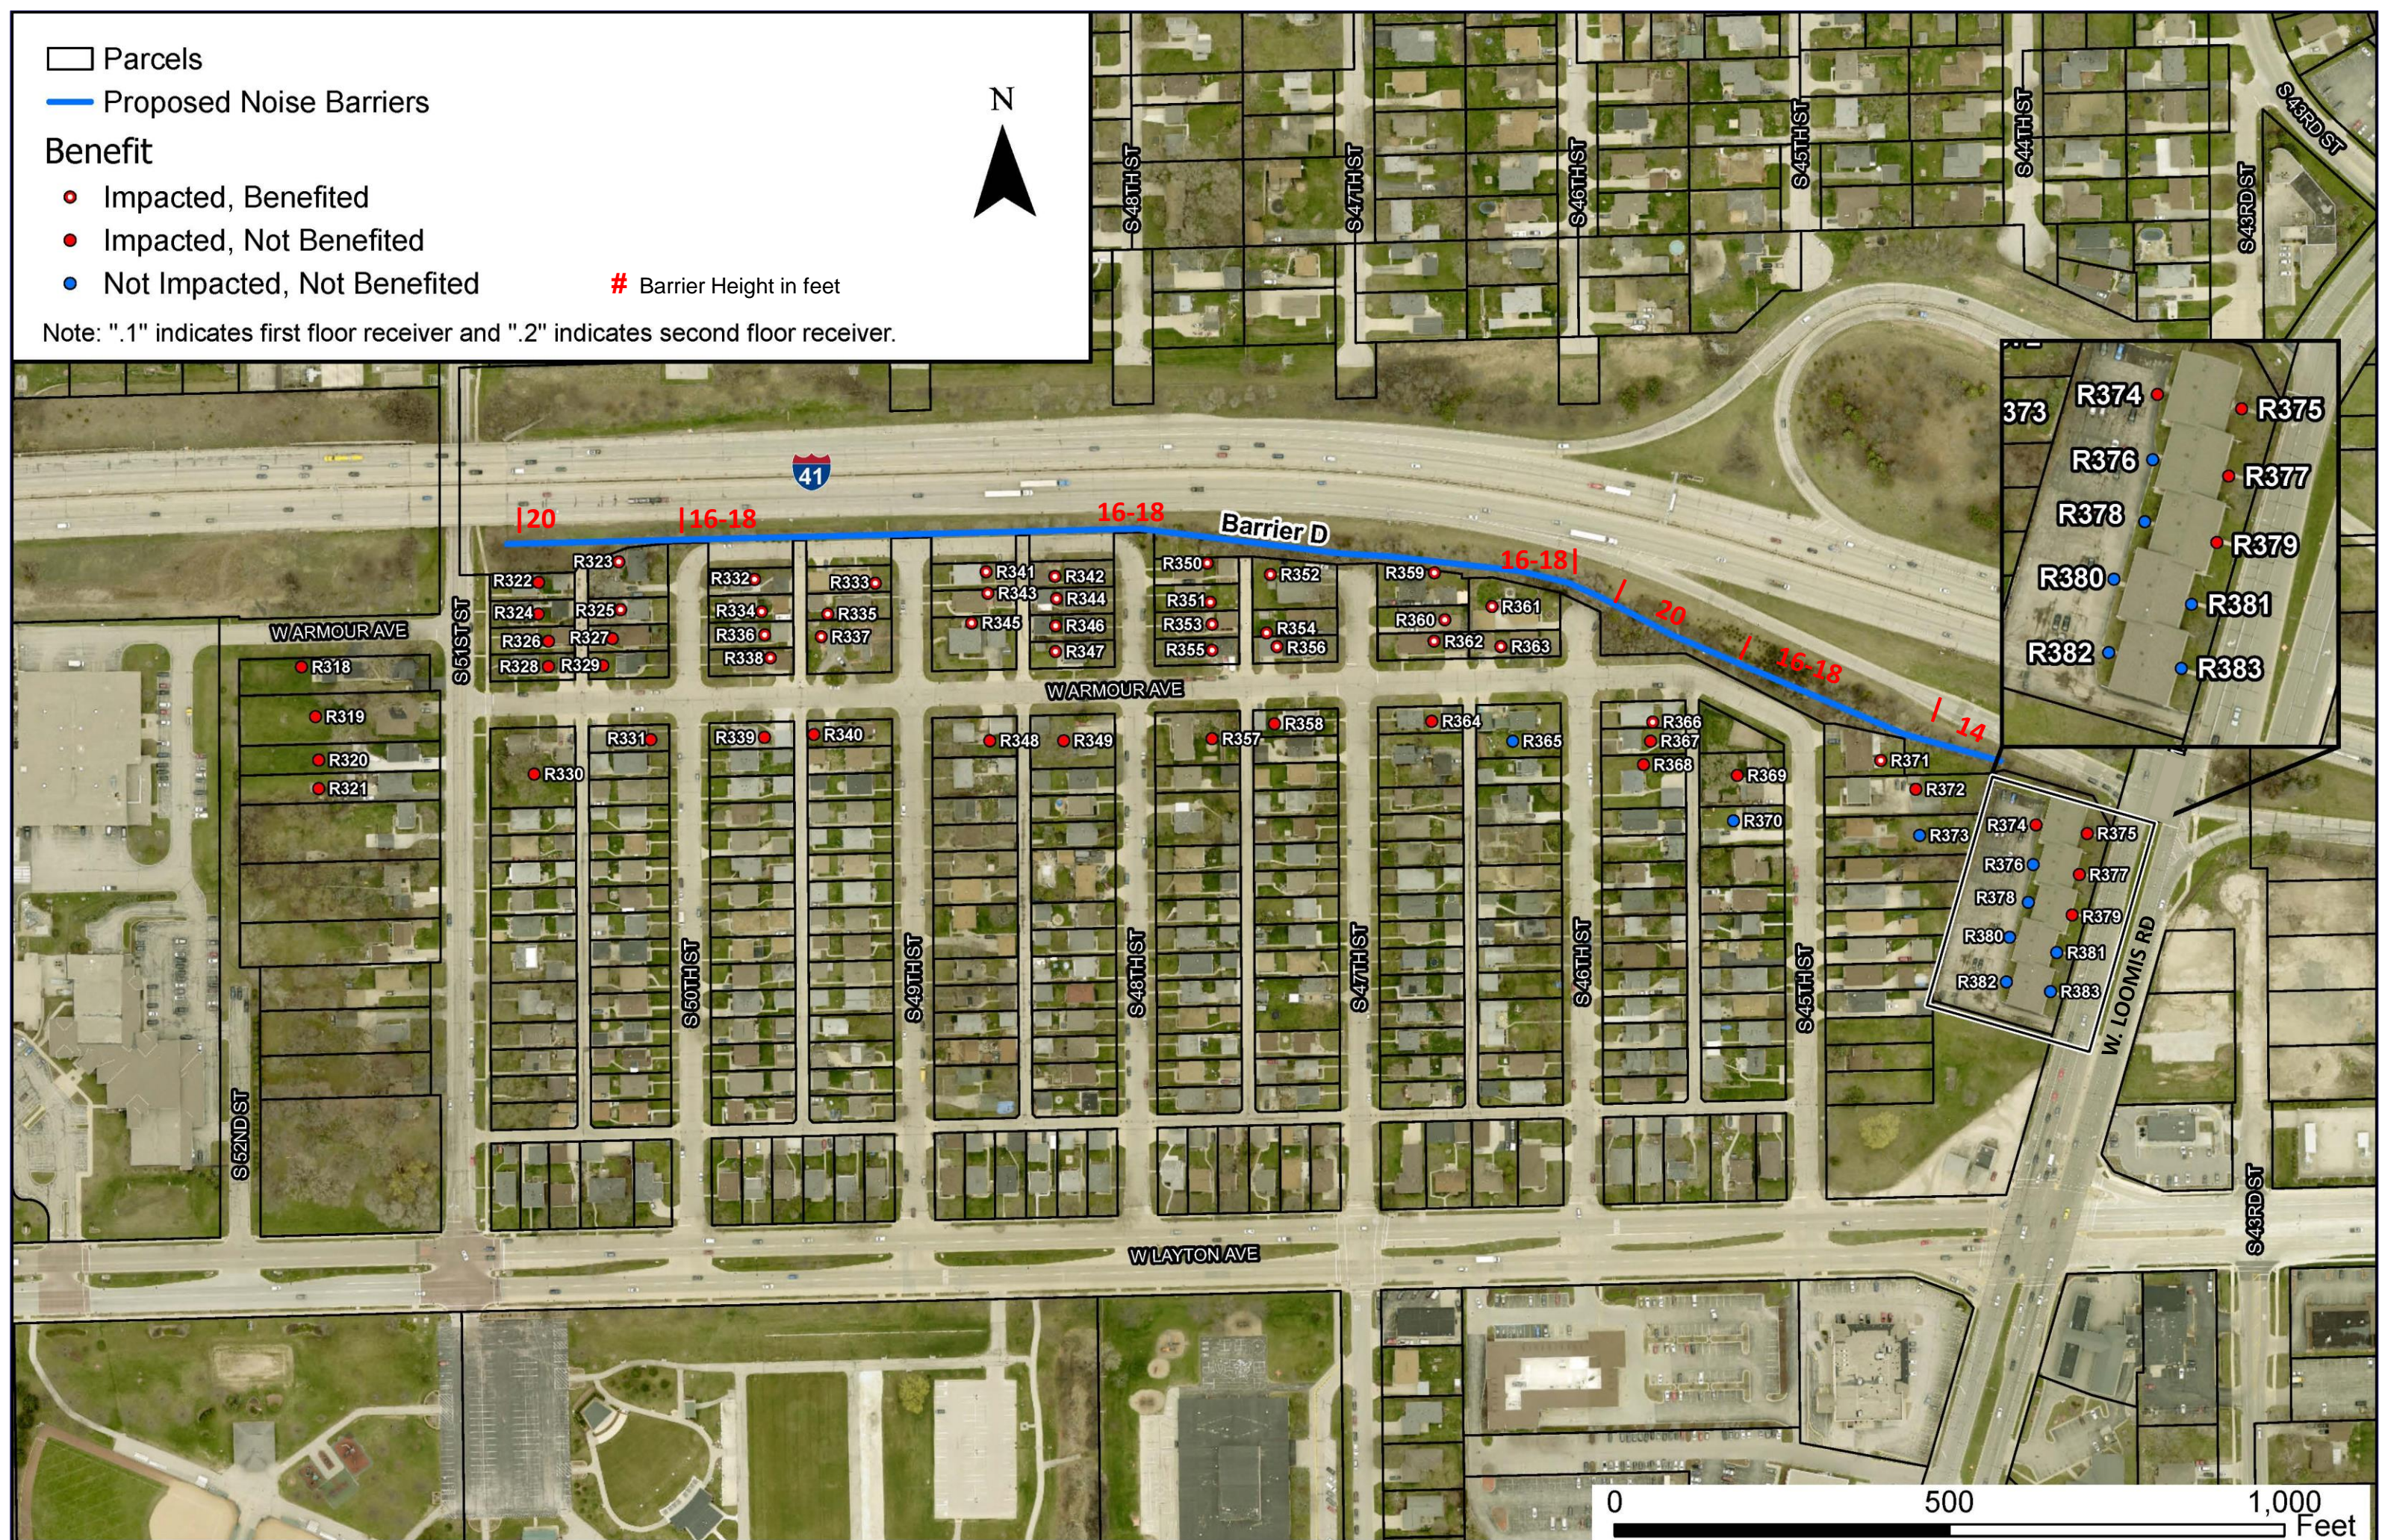

Receiver	No Barrier Calculated LAeq1h dBA	With Barrier Calculated LAeq1h dBA	Difference in Sound (dBA) Between No Barrier and Barrier Condition
R323	77	65	12
R325	74	66	8
R332	77	65	12
R334	75	65	10
R333	77	64	13
R335	75	64	11
R336	74	64	10
R337	74	64	10
R338	73	64	9
R341	77	65	12
R342	77	64	13
R343	76	64	12
R344	75	63	12
R345	74	63	11
R346	73	63	10
R347	72	62	10
R350	77	64	13
R351	73	63	10
R352	77	66	11
R353	72	63	9
R354	72	64	8
R355	71	62	9
R356	72	64	8
R359	78	64	14
R360	72	63	9
R361	73	62	11
R362	70	62	8
R363	70	61	9
R366	68	60	8
R371	73	63	10



NOISE BARRIER PROJECT
September 2024