

W. MAIN ST

W. DICKINSON ST

HANK AARON STATE TRAIL

S. HAWLEY RD

S. 70TH ST






WASHINGTON ST

S. 60TH ST

W. MINERAL ST


# WASHINGTON STREET DRAFT JULY 2023
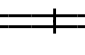
### LEGEND

-  Pavement
-  Relocation
-  Railroad Tracks
-  Retaining Wall
-  Existing Right-of-way

W. DICKINSON ST

HANK AARON STATE TRAIL

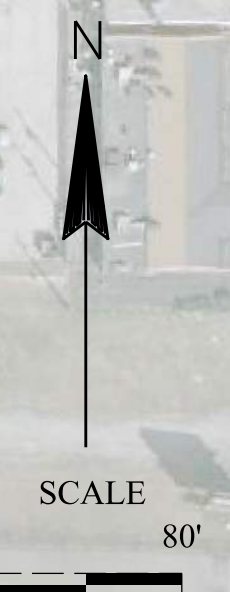






WASHINGTON ST


W. MINERAL ST

S. 60TH ST


LEGEND

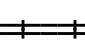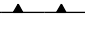-  Pavement
-  Relocation
-  Railroad Tracks
-  Retaining Wall
-  Existing Right-of-way

WASHINGTON STREET  
DRAFT JULY 2023

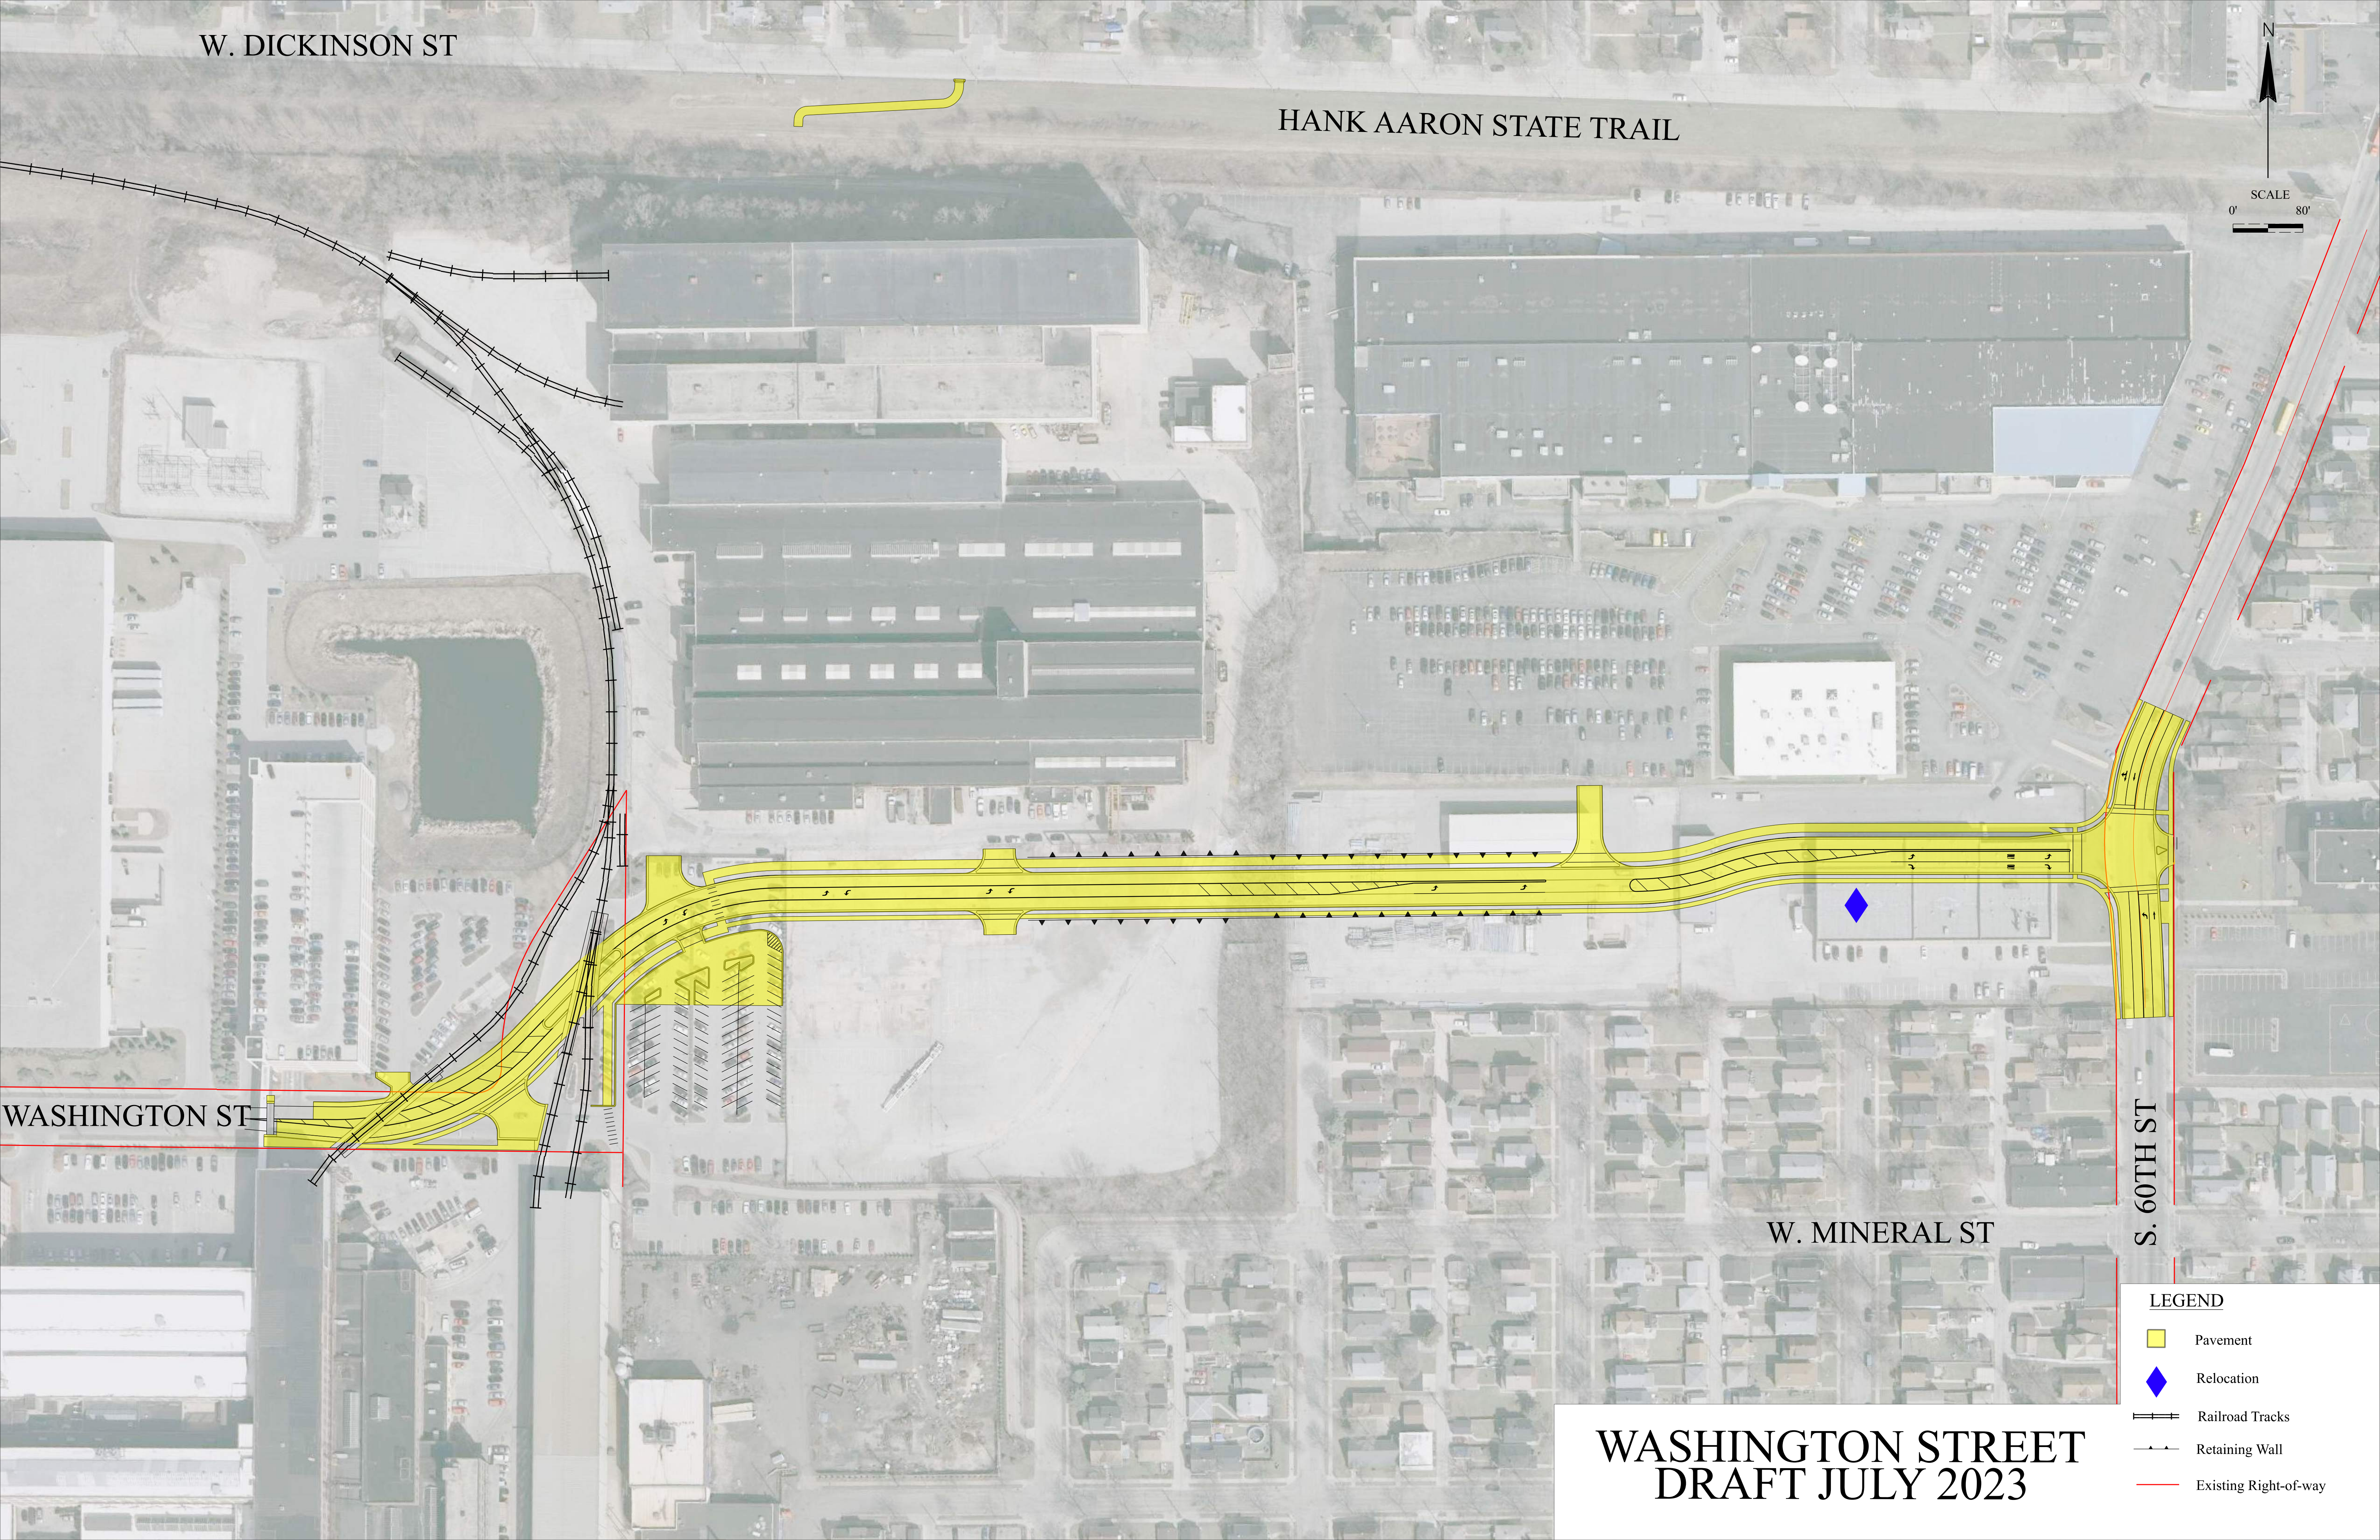

# Washington Street

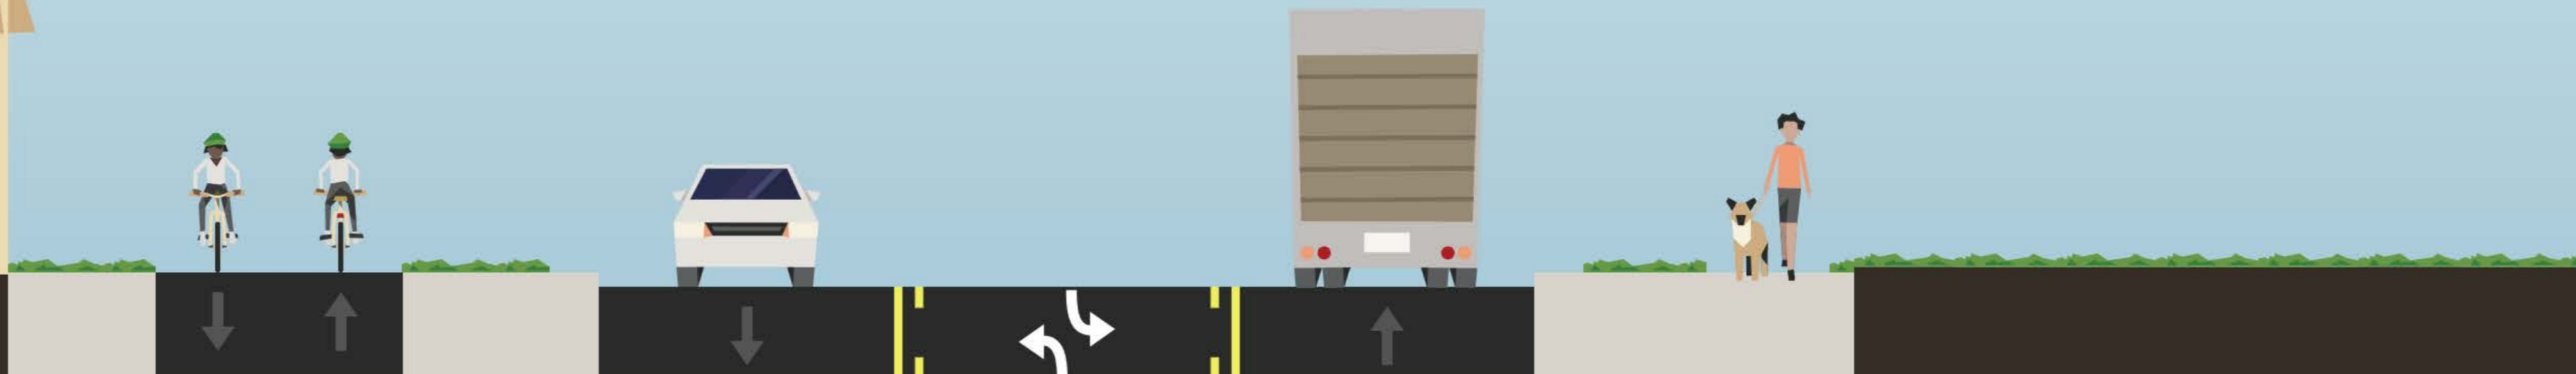

5' 5' 6' 2' 12' Drive lane 14' Center turn lane 12' Drive lane 2' 5' 5' 1' Sidewalk

Made with **Streetmix**