

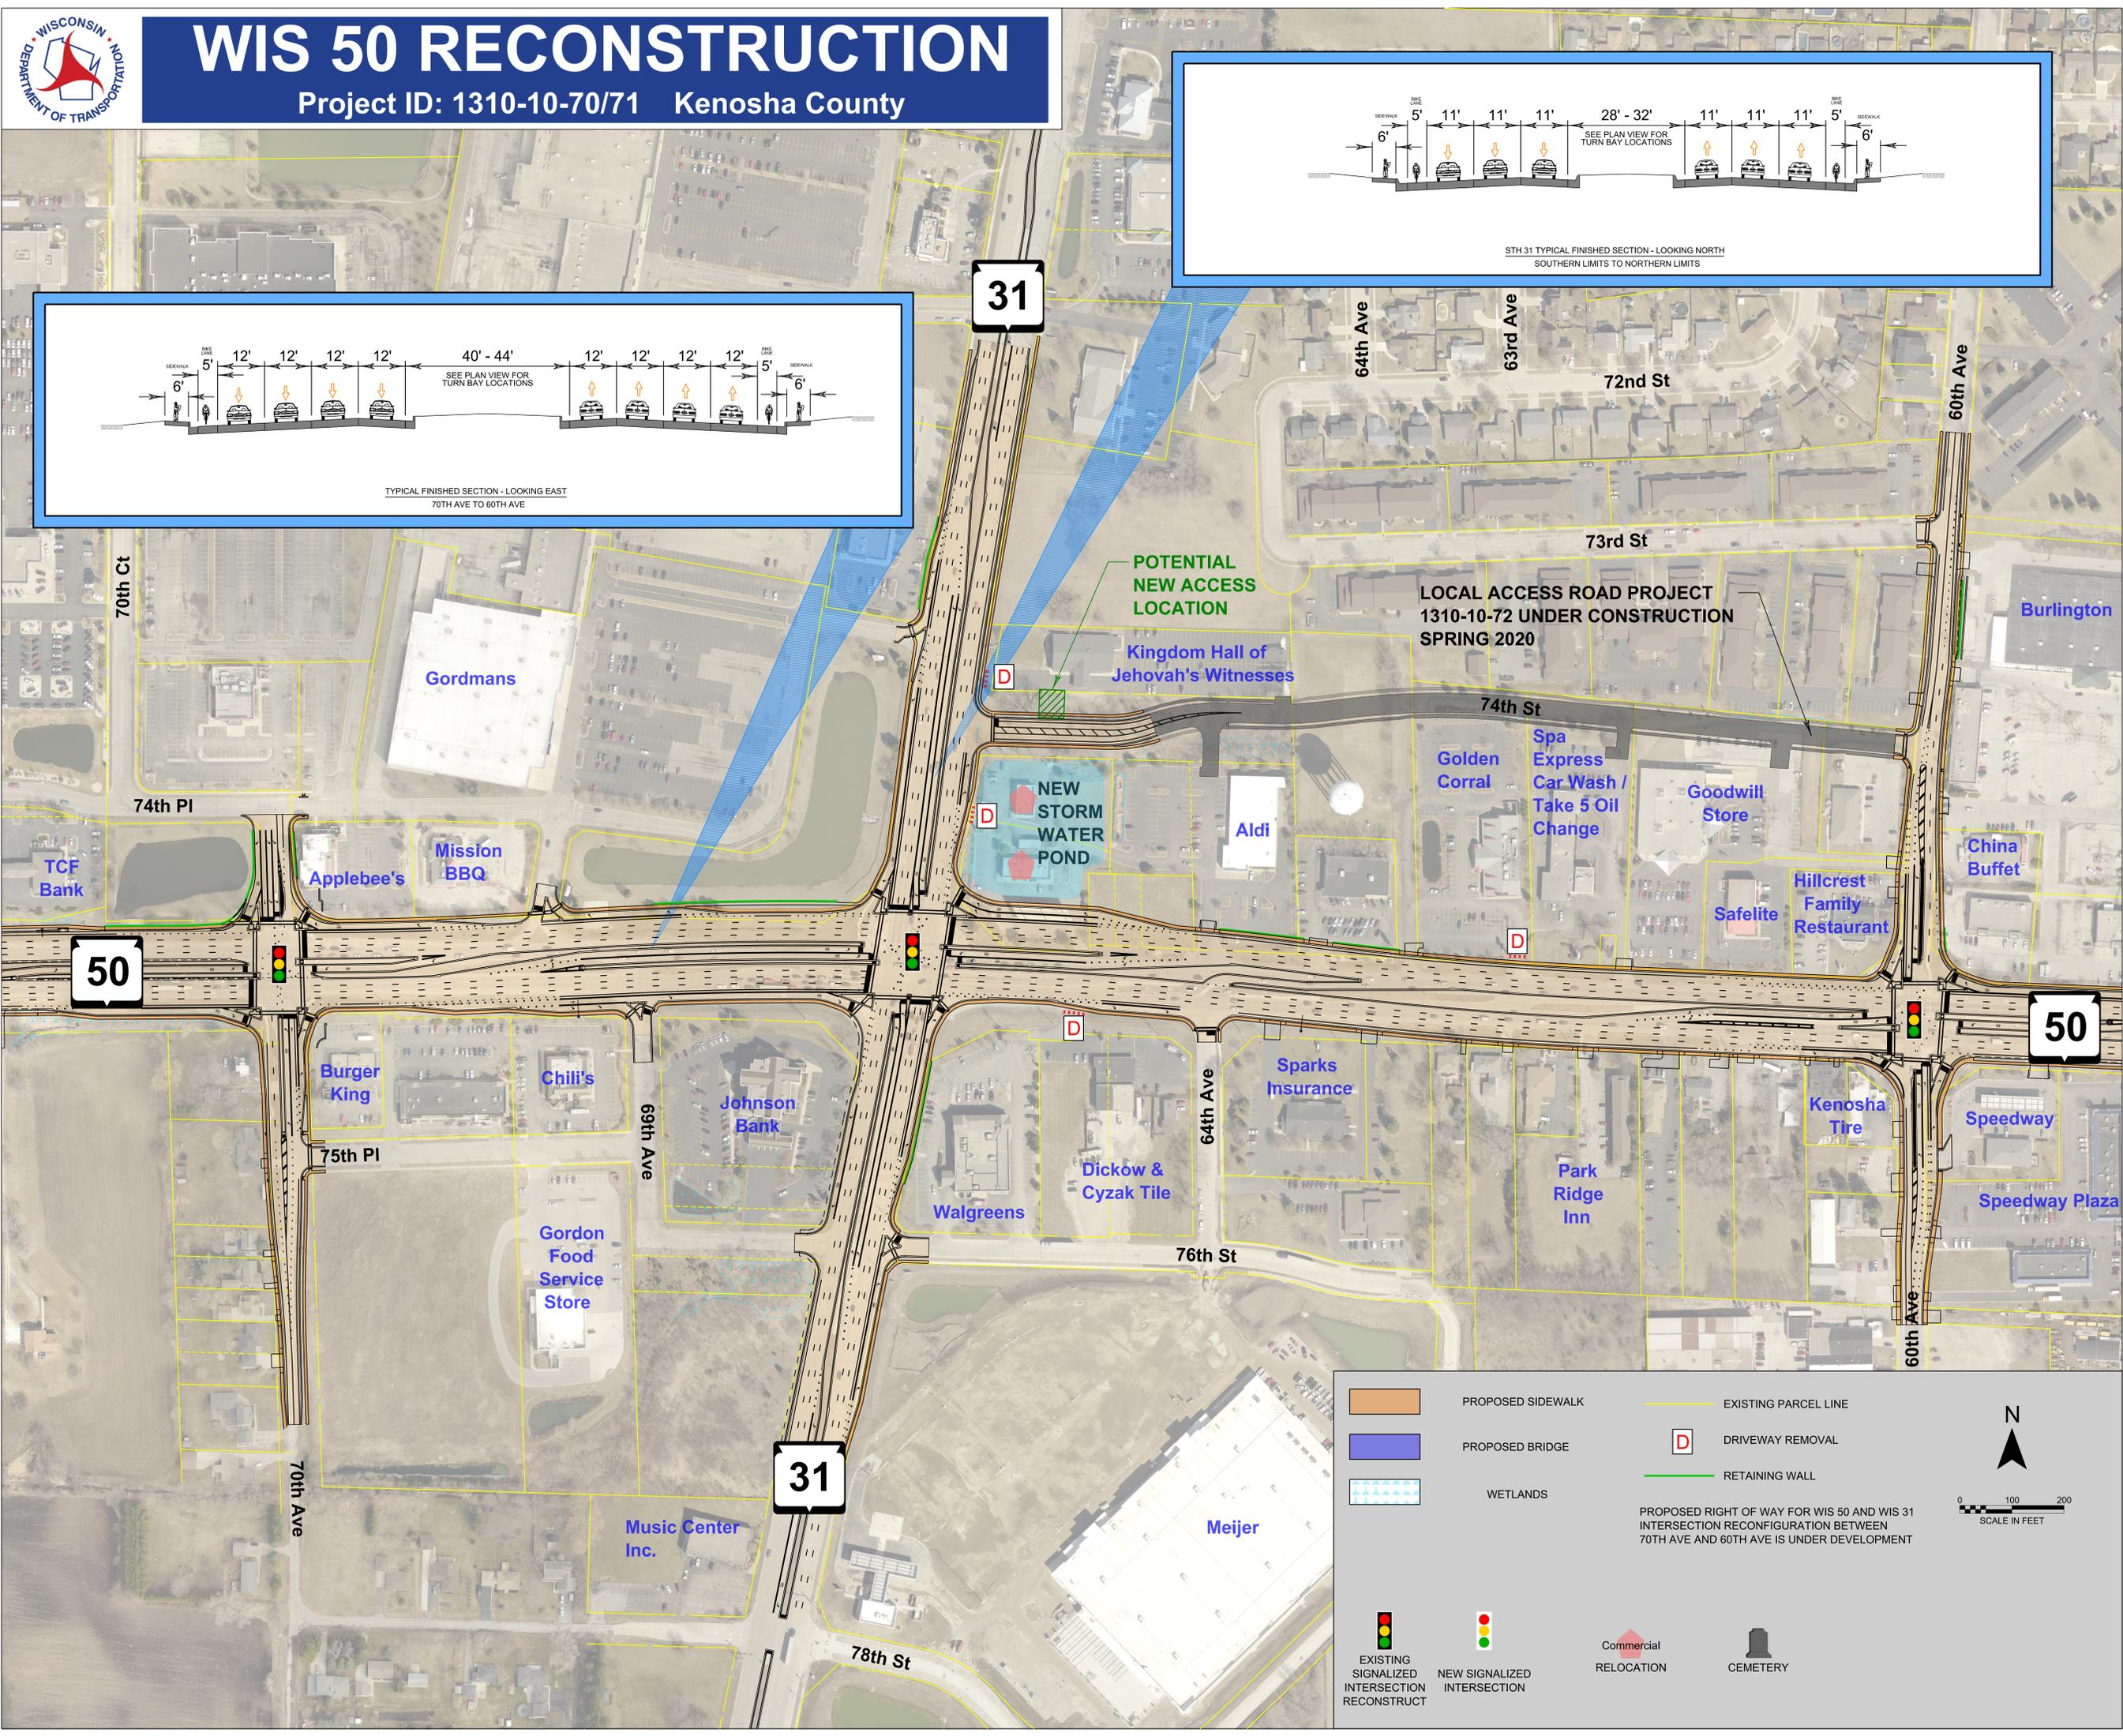


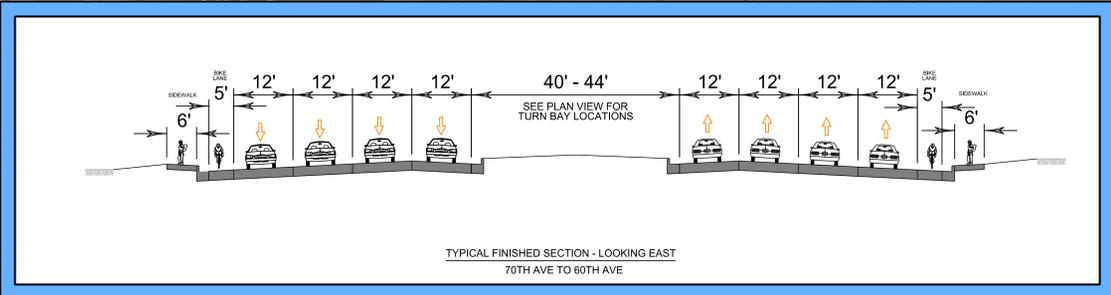

# WIS 50 RECONSTRUCTION

Project ID: 1310-10-70/71 Kenosha County

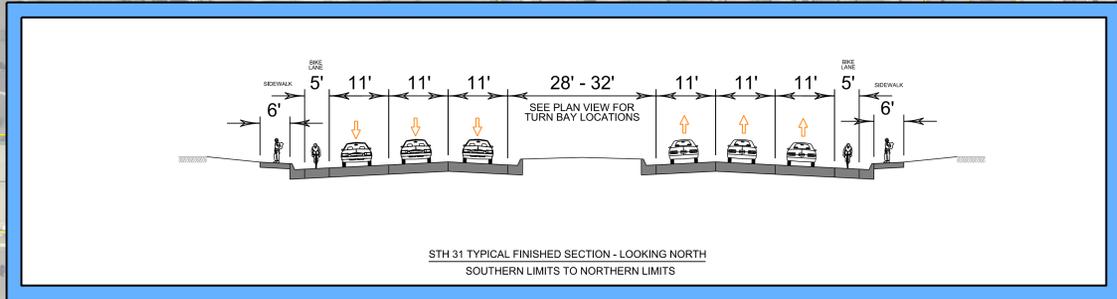

	PROPOSED SIDEWALK		EXISTING PARCEL LINE
	PROPOSED BRIDGE		DRIVEWAY REMOVAL
	WETLANDS		RETAINING WALL
	EXISTING SIGNALIZED INTERSECTION RECONSTRUCT		SCALE IN FEET 0 100 200
	NEW SIGNALIZED INTERSECTION		
			CEMETERY

PROPOSED RIGHT OF WAY FOR WIS 50 AND WIS 31 INTERSECTION RECONFIGURATION BETWEEN 70TH AVE AND 60TH AVE IS UNDER DEVELOPMENT