
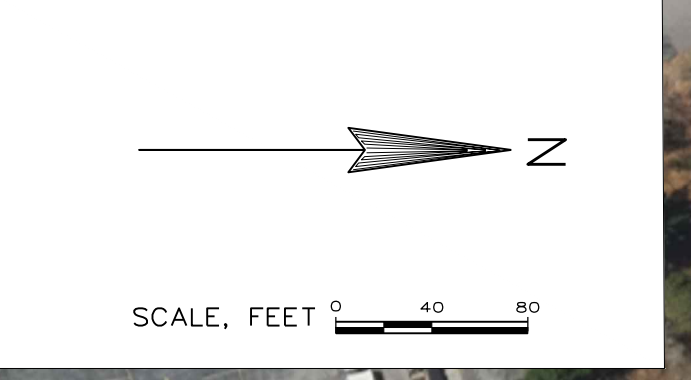


# PROPOSED IMPROVEMENTS

# US 12 Wisconsin Dells Parkway

## WIS 13 TO COUNTY A

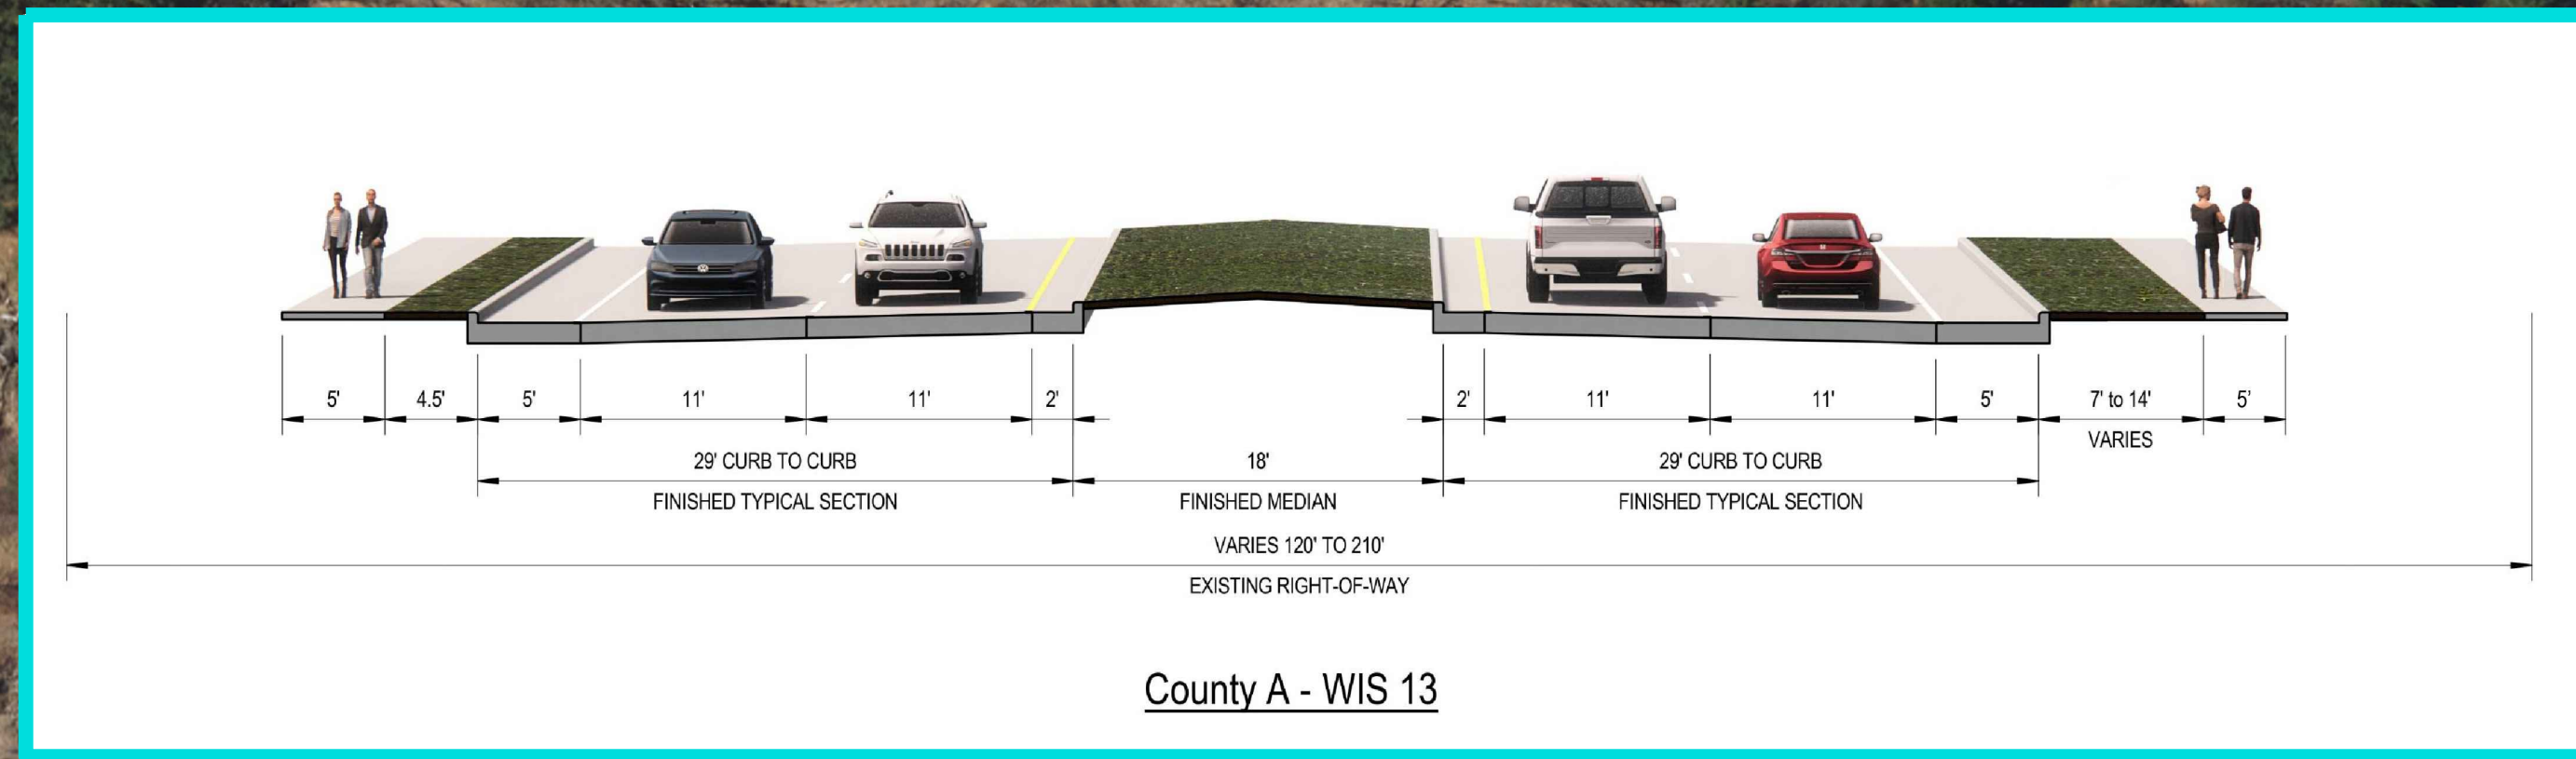

- LEGEND**
- EXISTING TRAFFIC SIGNAL
  - EXISTING TRAFFIC SIGNAL TO BE UPGRADED
  - POTENTIAL TRAFFIC SIGNAL
  - PEDESTRIAN CROSSING WITH HAWK SIGNAL (HIGH-INTENSITY ACTIVATED CROSSWALK BEACON)
  - FEMA FLOOD HAZARD AREA
  - PAVED MEDIAN
  - TURF MEDIAN
  - PROPERTY LINES
  - DRIVEWAY CLOSURE
  - SLOPE INTERCEPT

APRIL 17, 2024

OUR RESORT GUESTS  
GET IN FREE

ENTRANCE >>> A TO Z ONE STOP