




# PROPOSED IMPROVEMENTS

# US 12 Wisconsin Dells Parkway



END ID 6145-01-03/73 (SOUTH)  
PILGRIM DRIVE TO E. ADAMS STREET

PILGRIM DRIVE TO E. ADAMS STREET

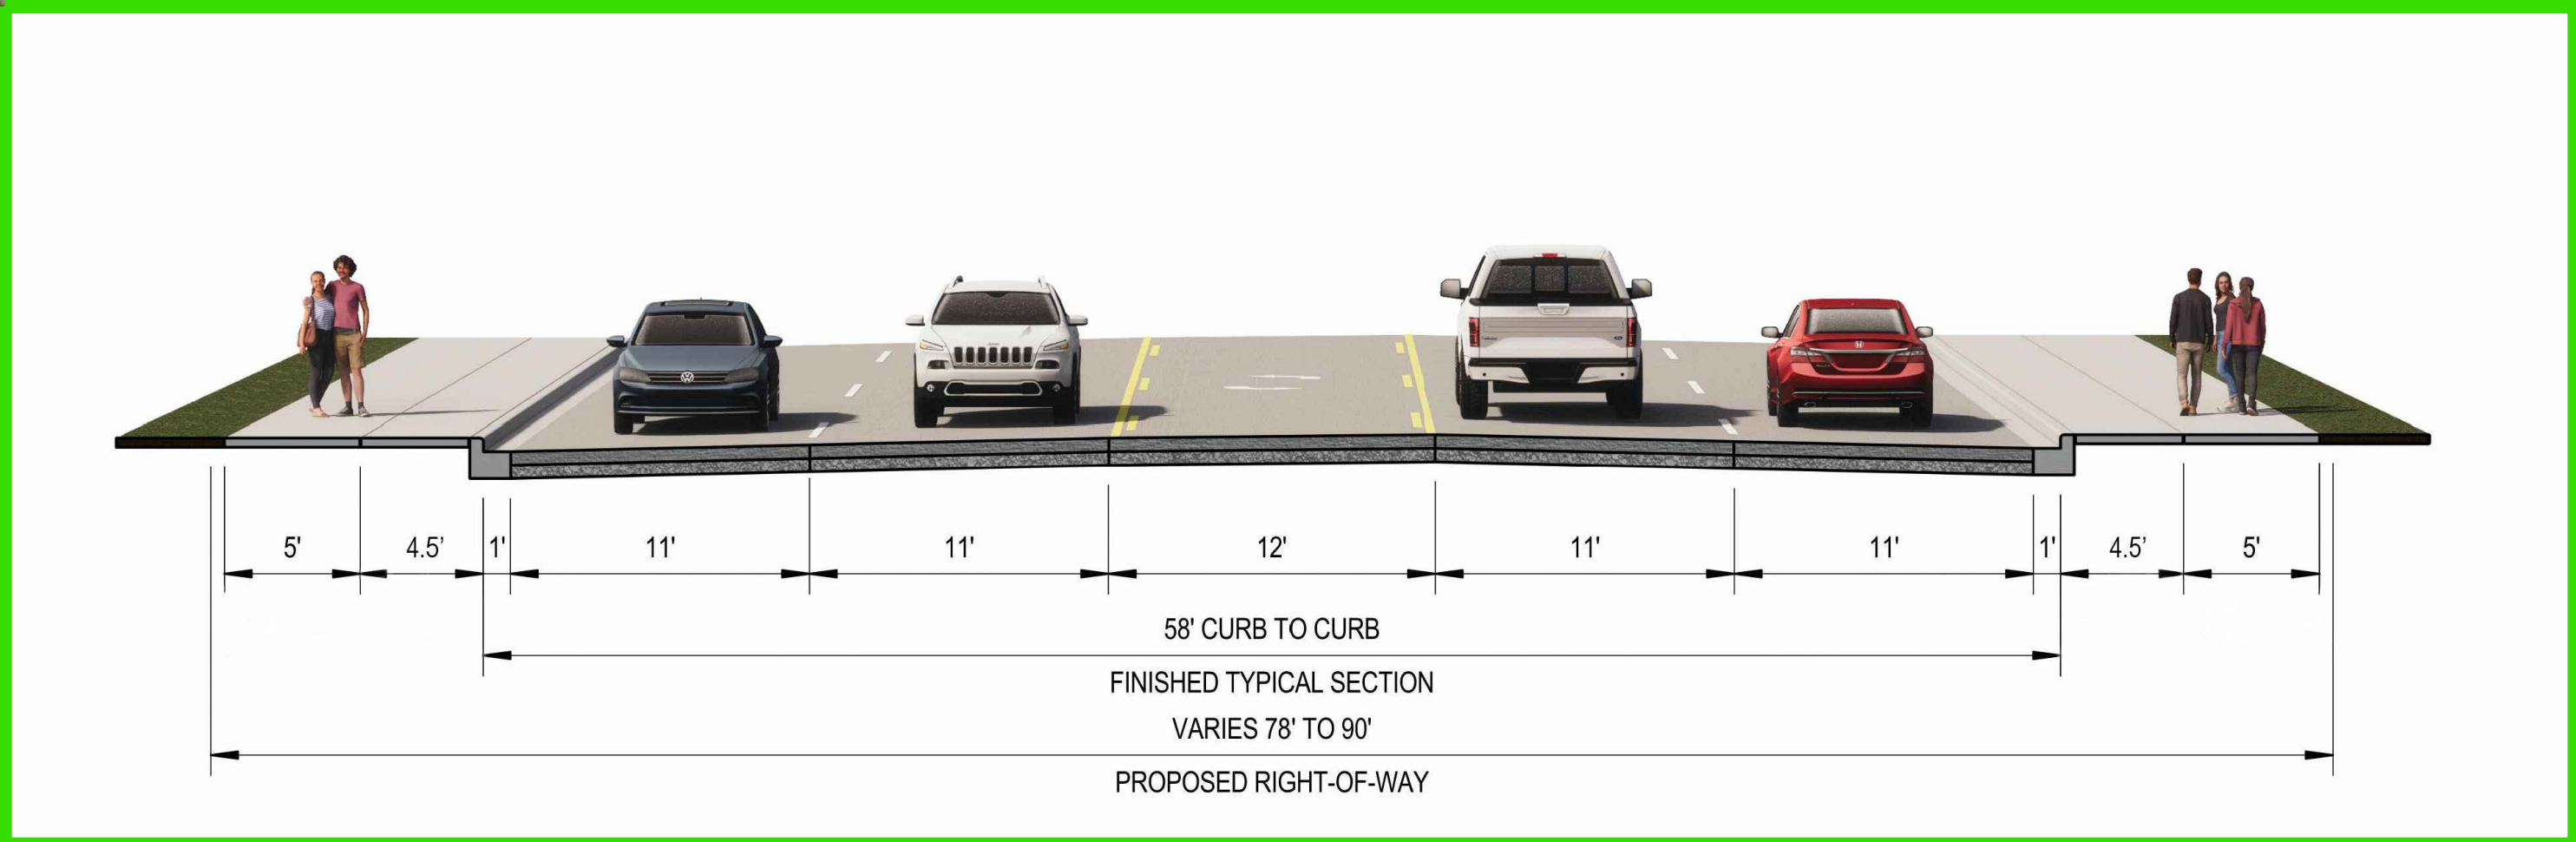

- LEGEND
- EXISTING TRAFFIC SIGNAL
- EXISTING TRAFFIC SIGNAL TO BE UPGRADED
- POTENTIAL TRAFFIC SIGNAL
- PEDESTRIAN CROSSING WITH HAWK SIGNAL (HIGH-INTENSITY ACTIVATED CROSSWALK BEACON)
- FEMA FLOOD HAZARD AREA
- PAVED MEDIAN
- TURF MEDIAN
- PROPERTY LINES
- DRIVEWAY CLOSURE
- SLOPE INTERCEPT

OUR RESORT GUESTS GET IN FREE  
ENTRANCE >>> A TO Z ONE STOP