


US 12 COUNTY A TO WIS 13

EXISTING TYPICAL SECTION

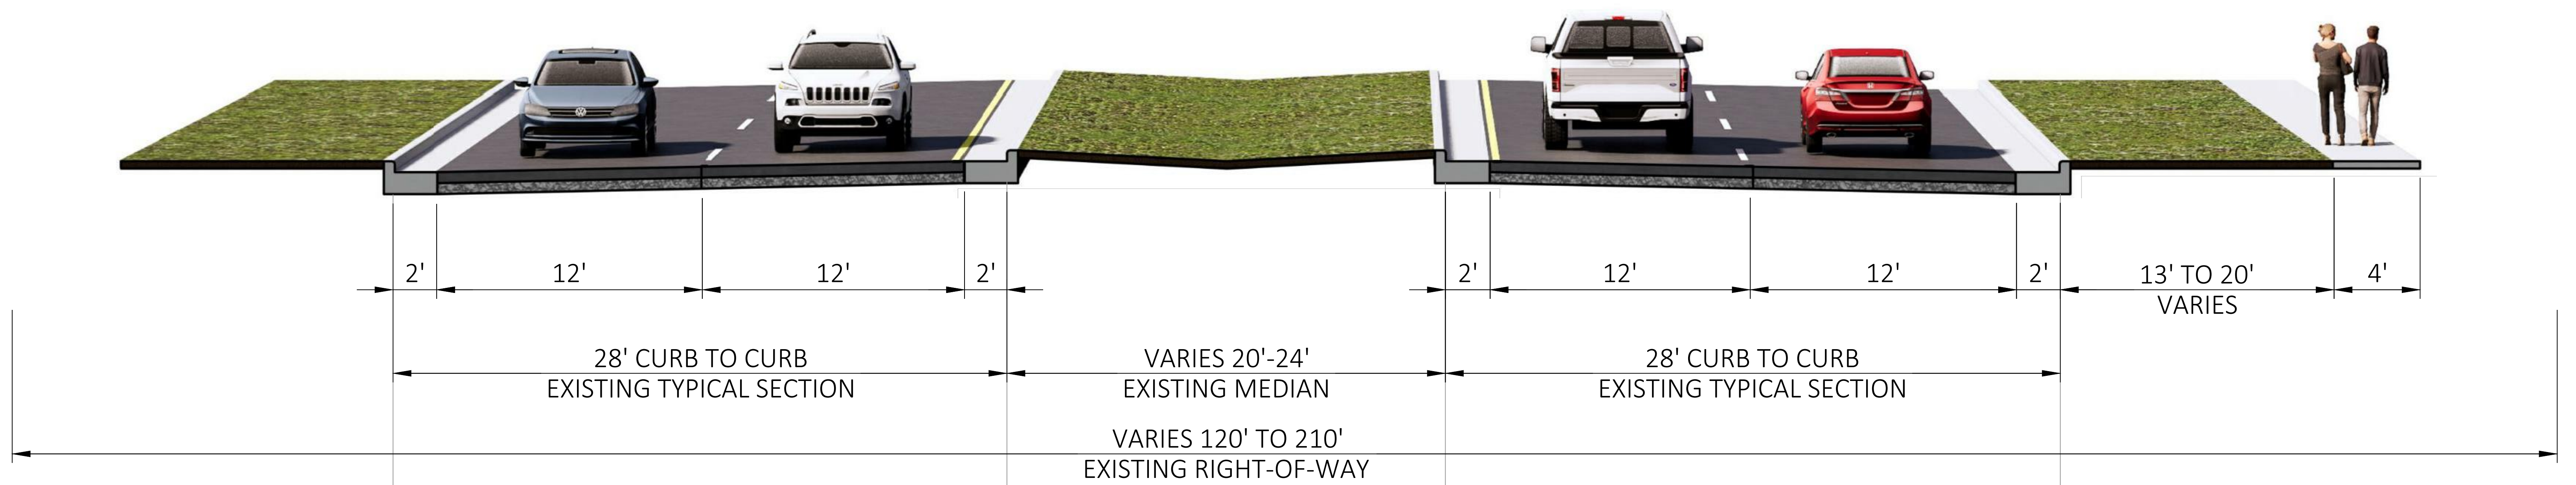

PROPOSED TYPICAL SECTION

