


US 12 WIS 13 TO COUNTY A

EXISTING TYPICAL SECTION

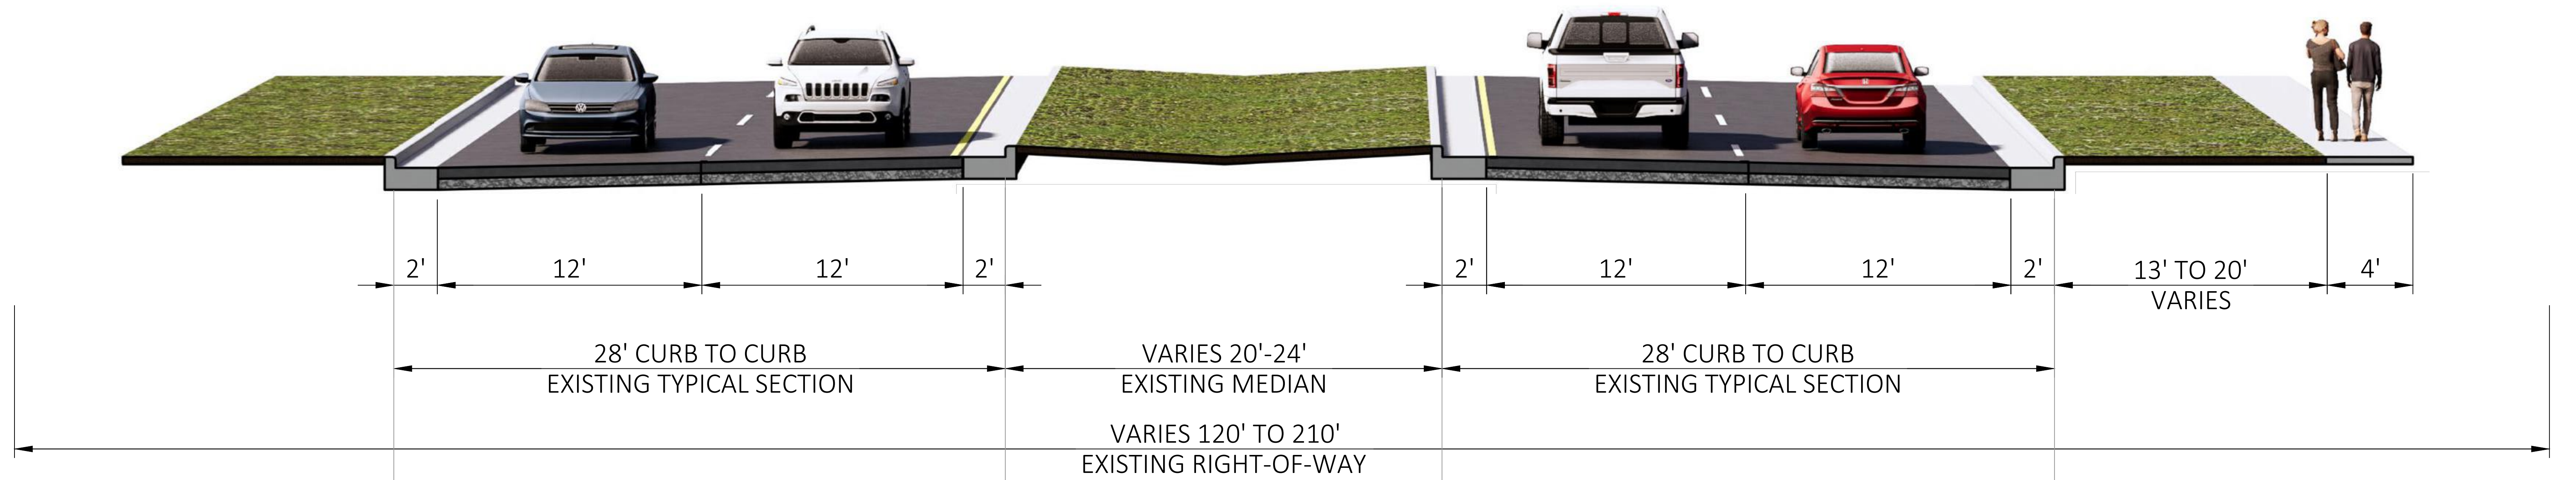

PROPOSED TYPICAL SECTION

