


4 US 51 and Anderson Street: Existing Conditions Improved

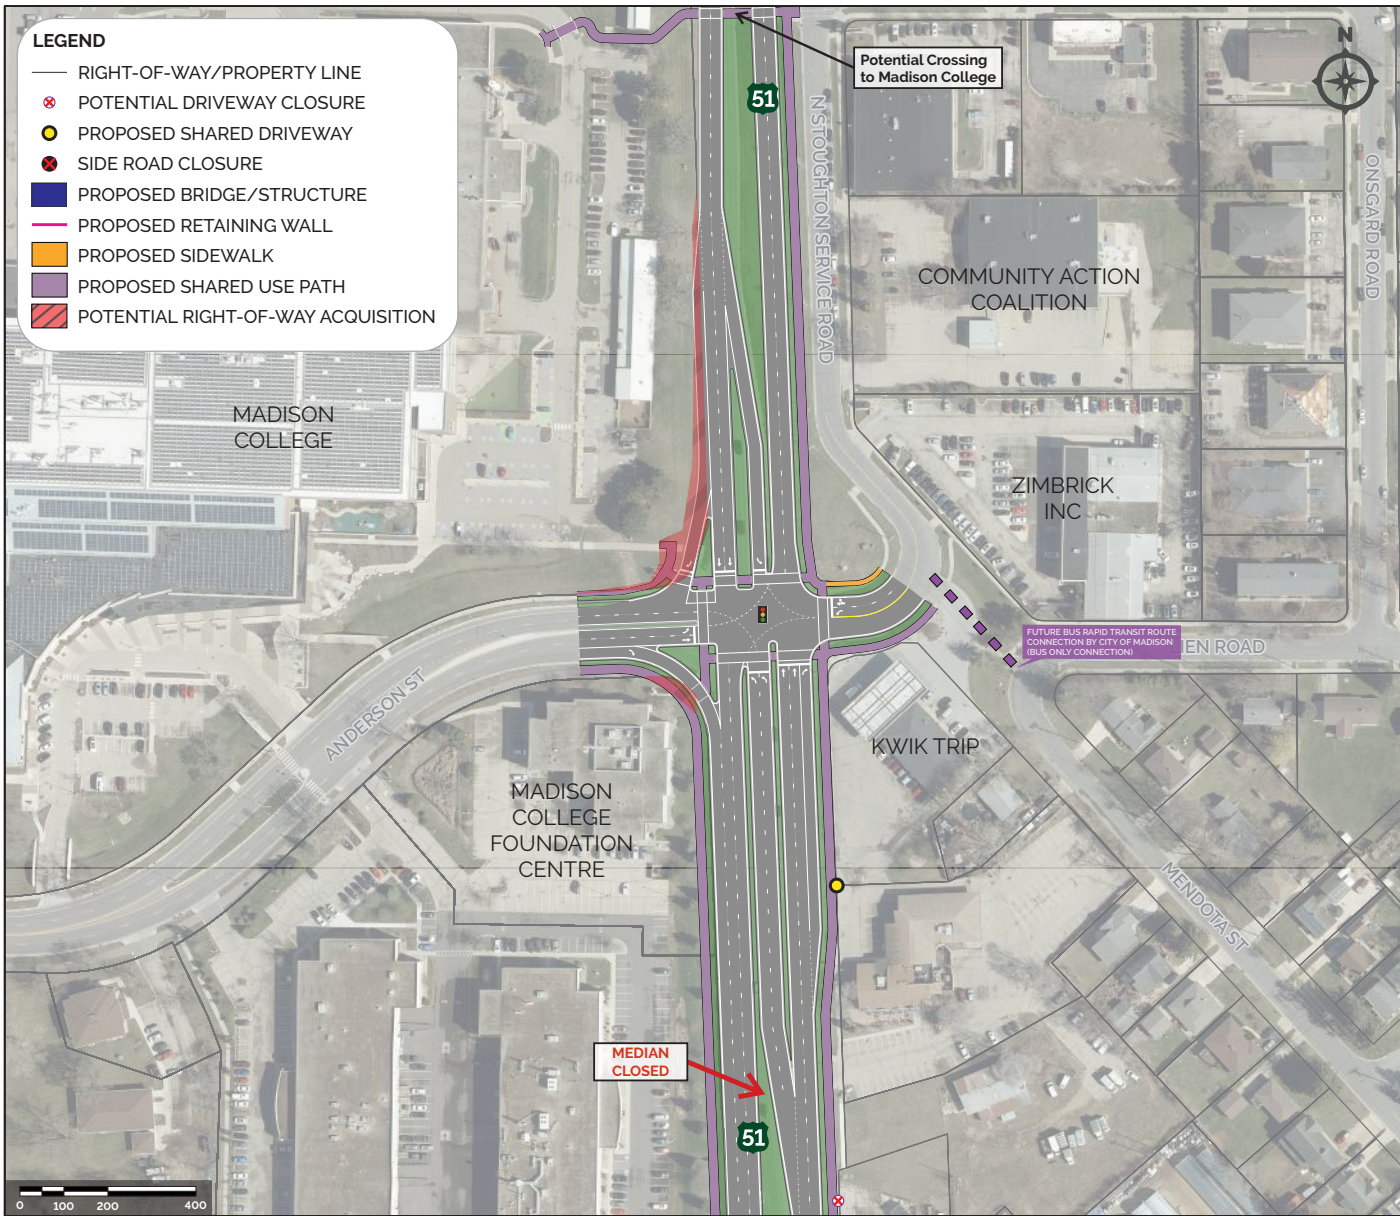

RECOMMENDED ALTERNATIVE

Alternative Overview:

- Existing signalized configuration with improvements
- Provides shared-use path on both sides of US 51 between US 151 and Anderson Street and on the east side of US 51 north of Anderson street
- Improves crossings for all four legs of the intersection
- Preserves the City of Madison's future Bus Rapid Transit route

Potential Impacts:

- Right-of-Way | 0 acres
- Construction Costs | \$ 555

place sticky note here

The design presented in this exhibit is preliminary and specific details may be refined in final design.

