


12 US 51 and County CV / Anderson Road: Existing Conditions Improved

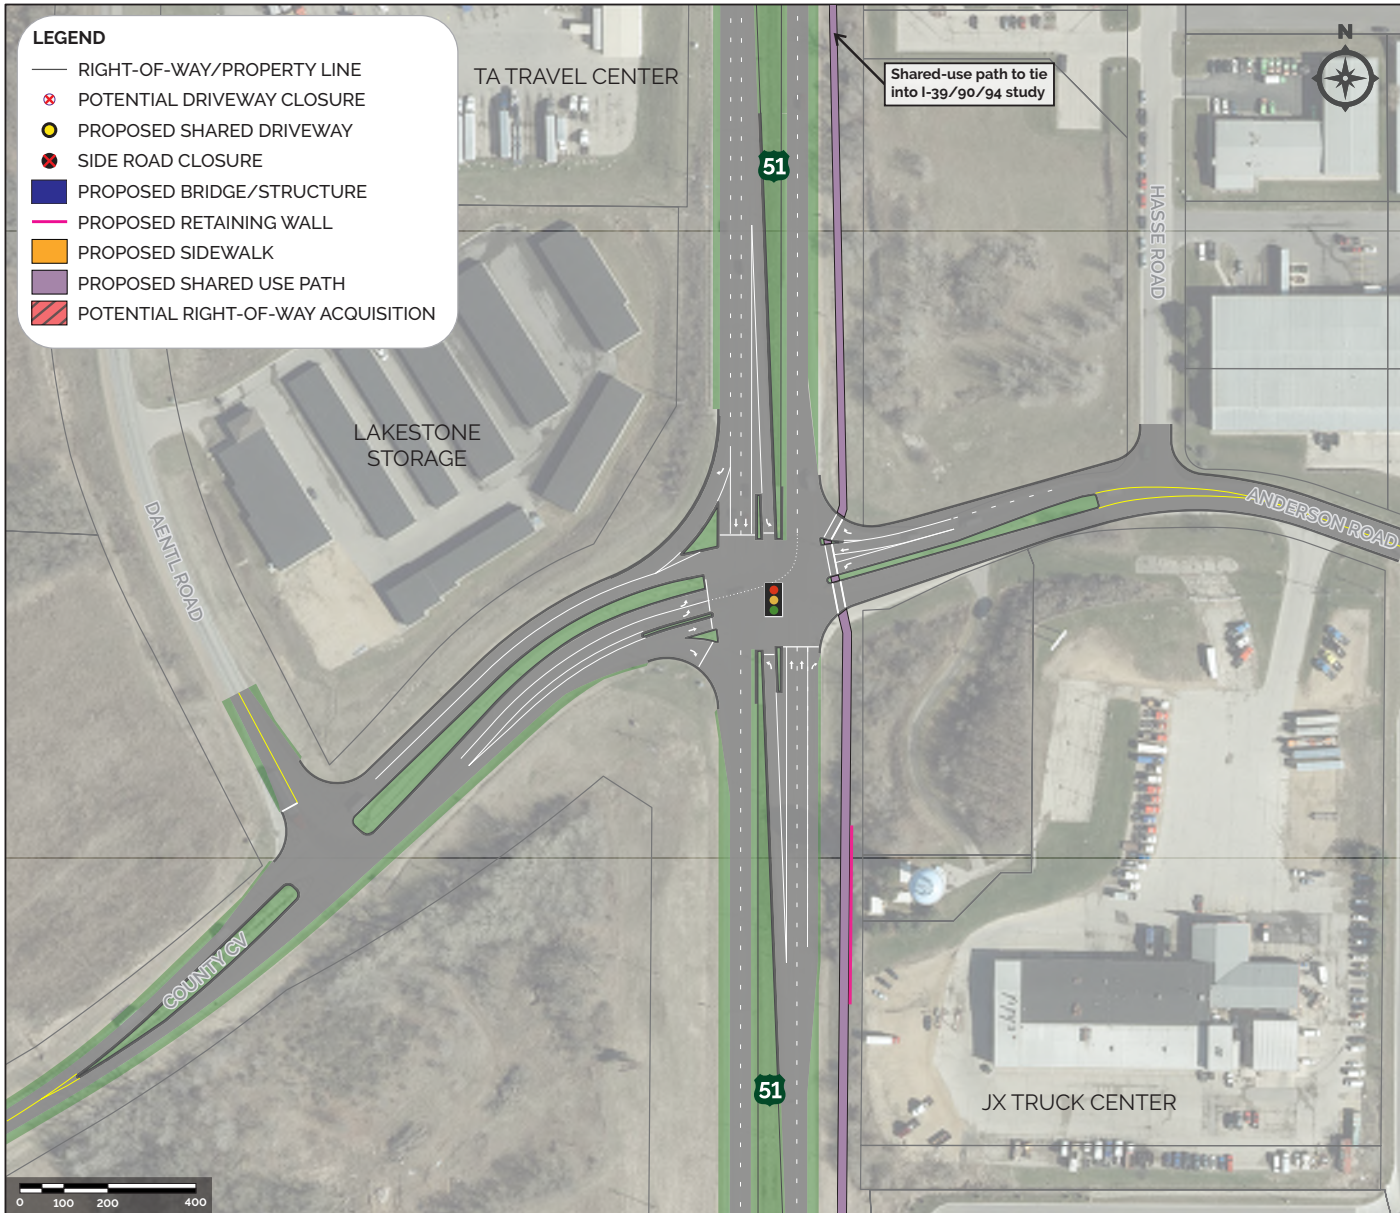

RECOMMENDED ALTERNATIVE

Alternative Overview:

- Existing signalized configuration with improvements
- Installs a shared-use path and crossing on the east side of US 51

Potential Impacts:

- Right-of-Way | 0 acres
- Construction Costs | \$ 555

place sticky note here

The design presented in this exhibit is preliminary and specific details may be refined in final design.

