


1 US 51 and WIS 30: Diverging Diamond Interchange (DDI)

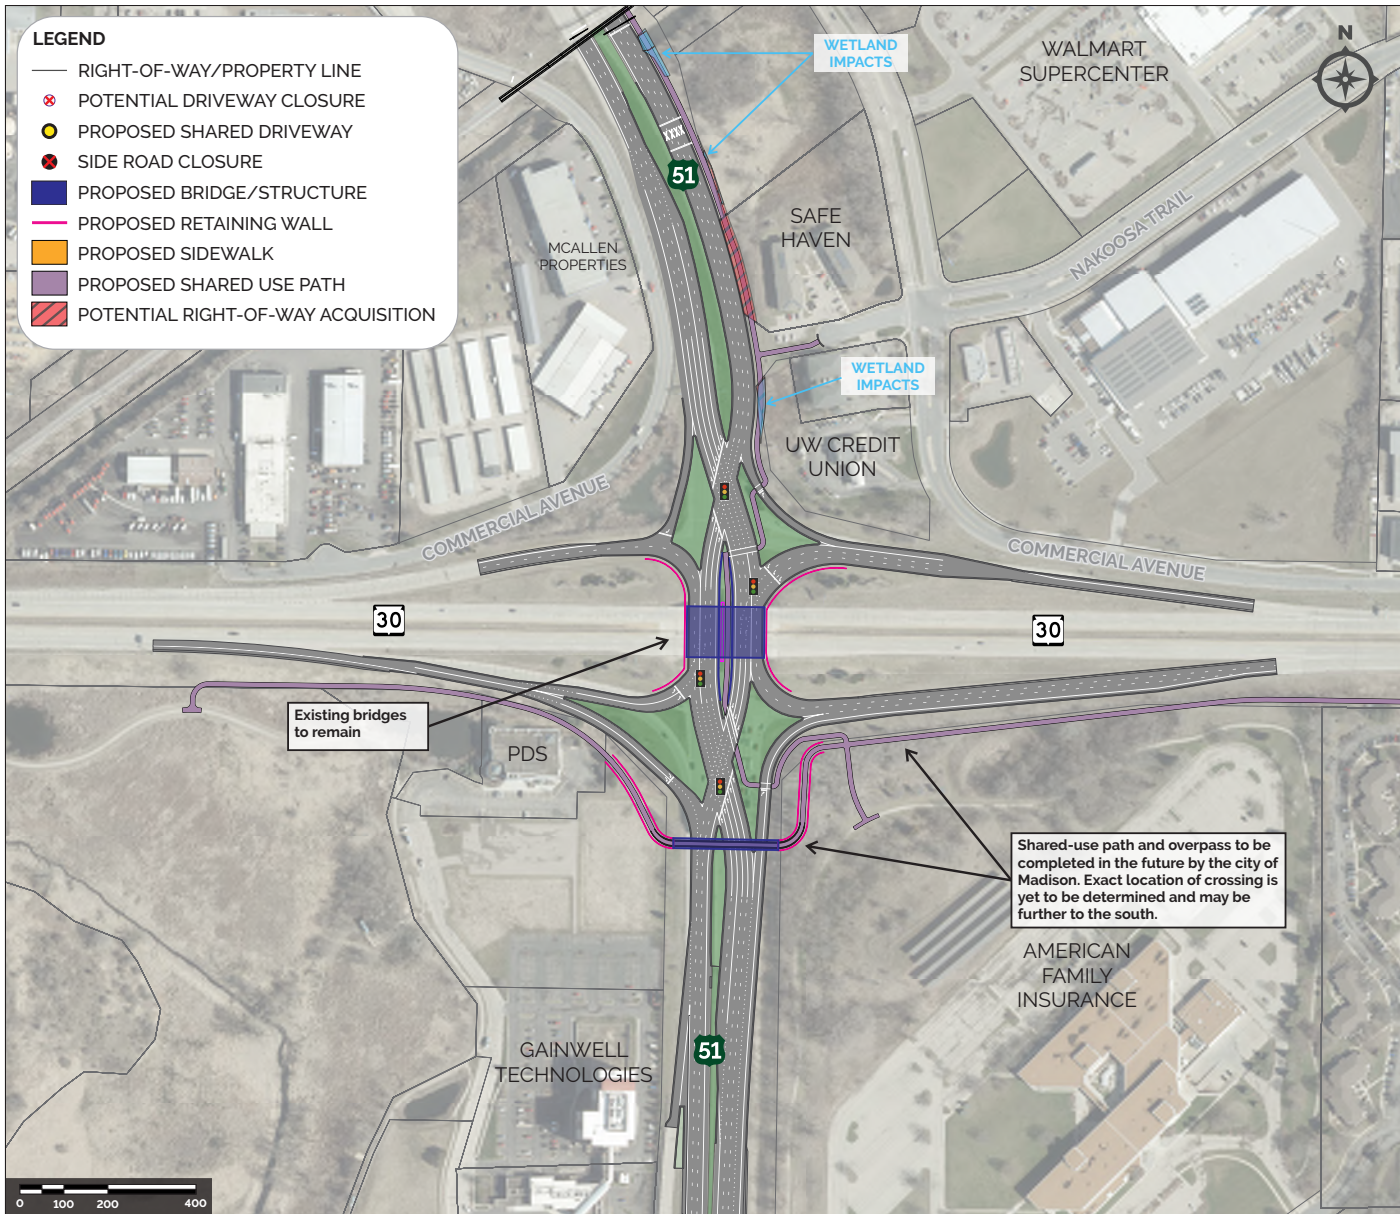

Alternative Overview:

- Provides a Diverging Diamond Interchange (DDI) where US 51 traffic crosses over to the left side between interchange ramps at WIS 30

Geometry:

- Non-traditional turning movements along US 51
- Allows for U-turns to/from interchange ramps without crossing traffic, especially for vehicles wanting to access Thompson Drive to the east
- Curves promote slower speeds through interchange

Safety:

- Improves safety conditions
- Installs shared-use path for bike/peds

Traffic:

- Improves traffic operations
- Ability to accept additional capacity to accommodate fluctuations in future traffic volumes

Potential Impacts:

- Right-of-Way | 0.2 acres
- Wetlands | 0.4 acres
- Construction Costs | \$\$\$

Public and Stakeholder Feedback:

- Public | High Support
- Stakeholders | High Support

place sticky note here

The design presented in this exhibit is preliminary and specific details may be refined in final design.