


# 10 US 51 and Hoepker Road: Roundabout

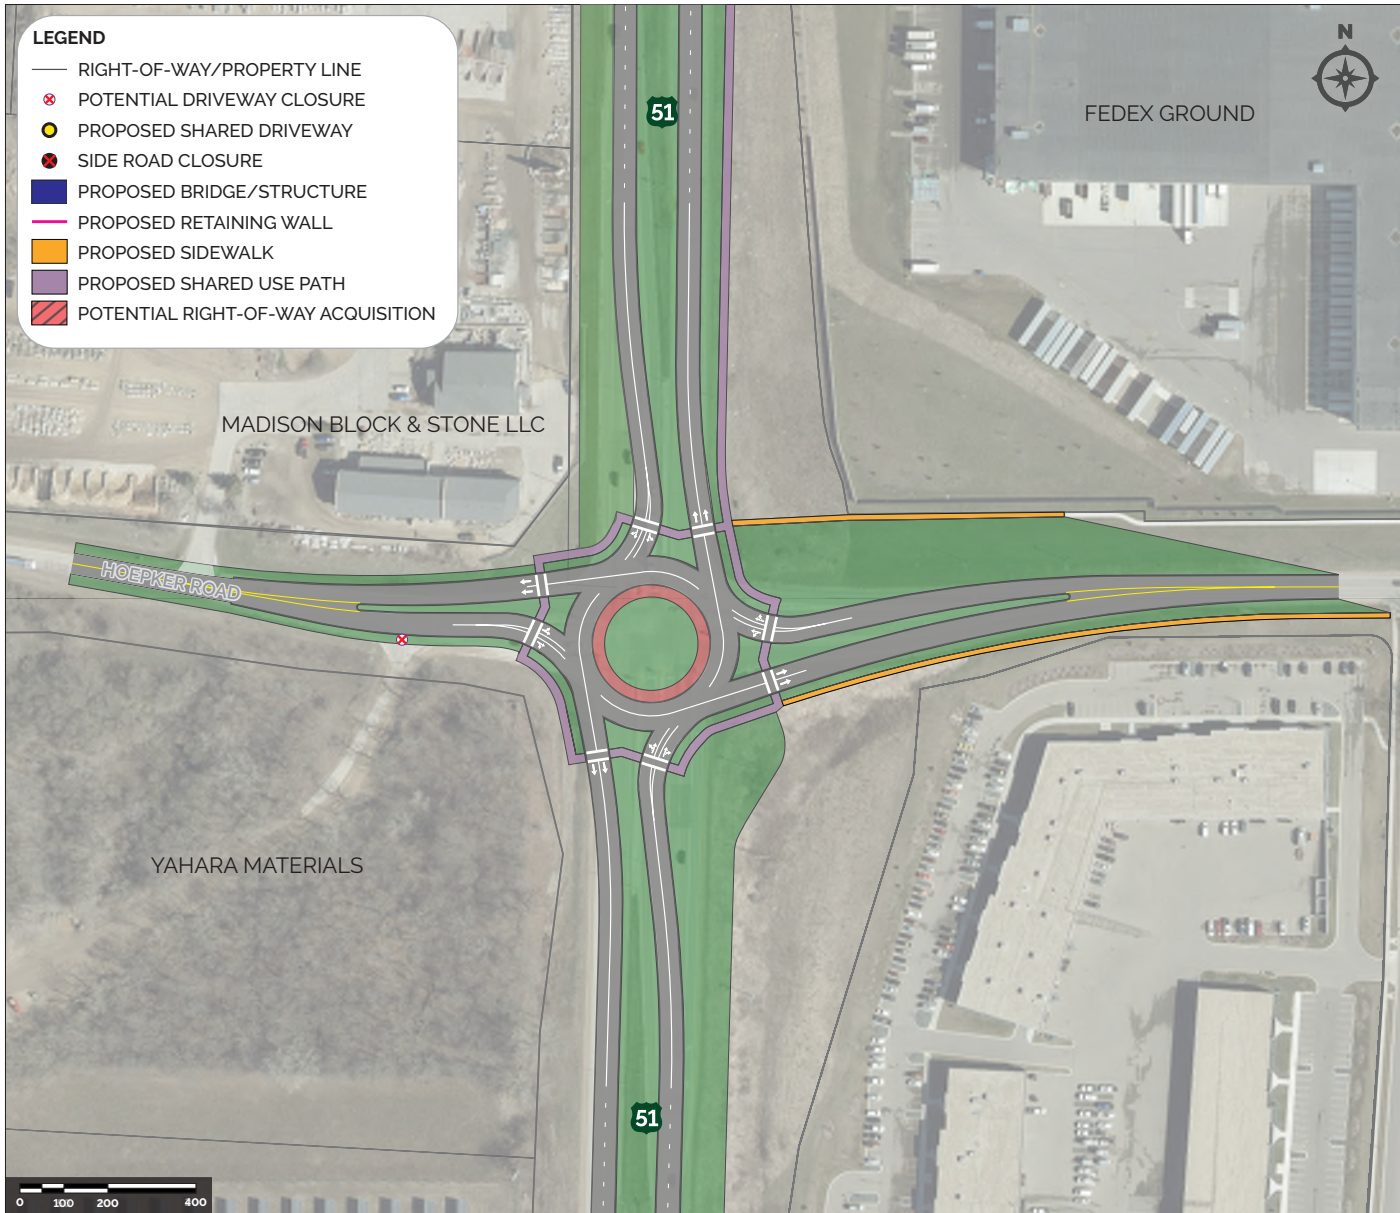

**Alternative Overview:**

- Multi-lane roundabout with two circulating lanes in all directions

**Geometry:**

- Slows vehicles providing traffic calming effect
- Provides appropriate turn length storage
- US 51 speed limit adjacent to this intersection is 45mph

**Safety:**

- No controlled or signalized crossings for bikes/peds
- More predicted crashes anticipated
- Adds shared-use path to the roadway network

**Traffic:**

- Improves traffic operations
- Provides better off-peak operations

**Potential Impacts:**

- Right-of-Way | No anticipated impacts
- Driveway Access | 1 Potential Business Driveway Removal
- Construction Costs | \$ 555

**Public and Stakeholder Feedback:**

- Public | Moderate Support
- Stakeholders | Low Support

*place sticky note here*

The design presented in this exhibit is preliminary and specific details may be refined in final design.

