


FINISHED TYPICAL SECTION - US 51

GENERALLY SPRING ROAD TO RAILROAD TRACKS

* NOTE: 2.5' MIN TERRACES BETWEEN CHURCH STREET AND HILLSIDE AVENUE

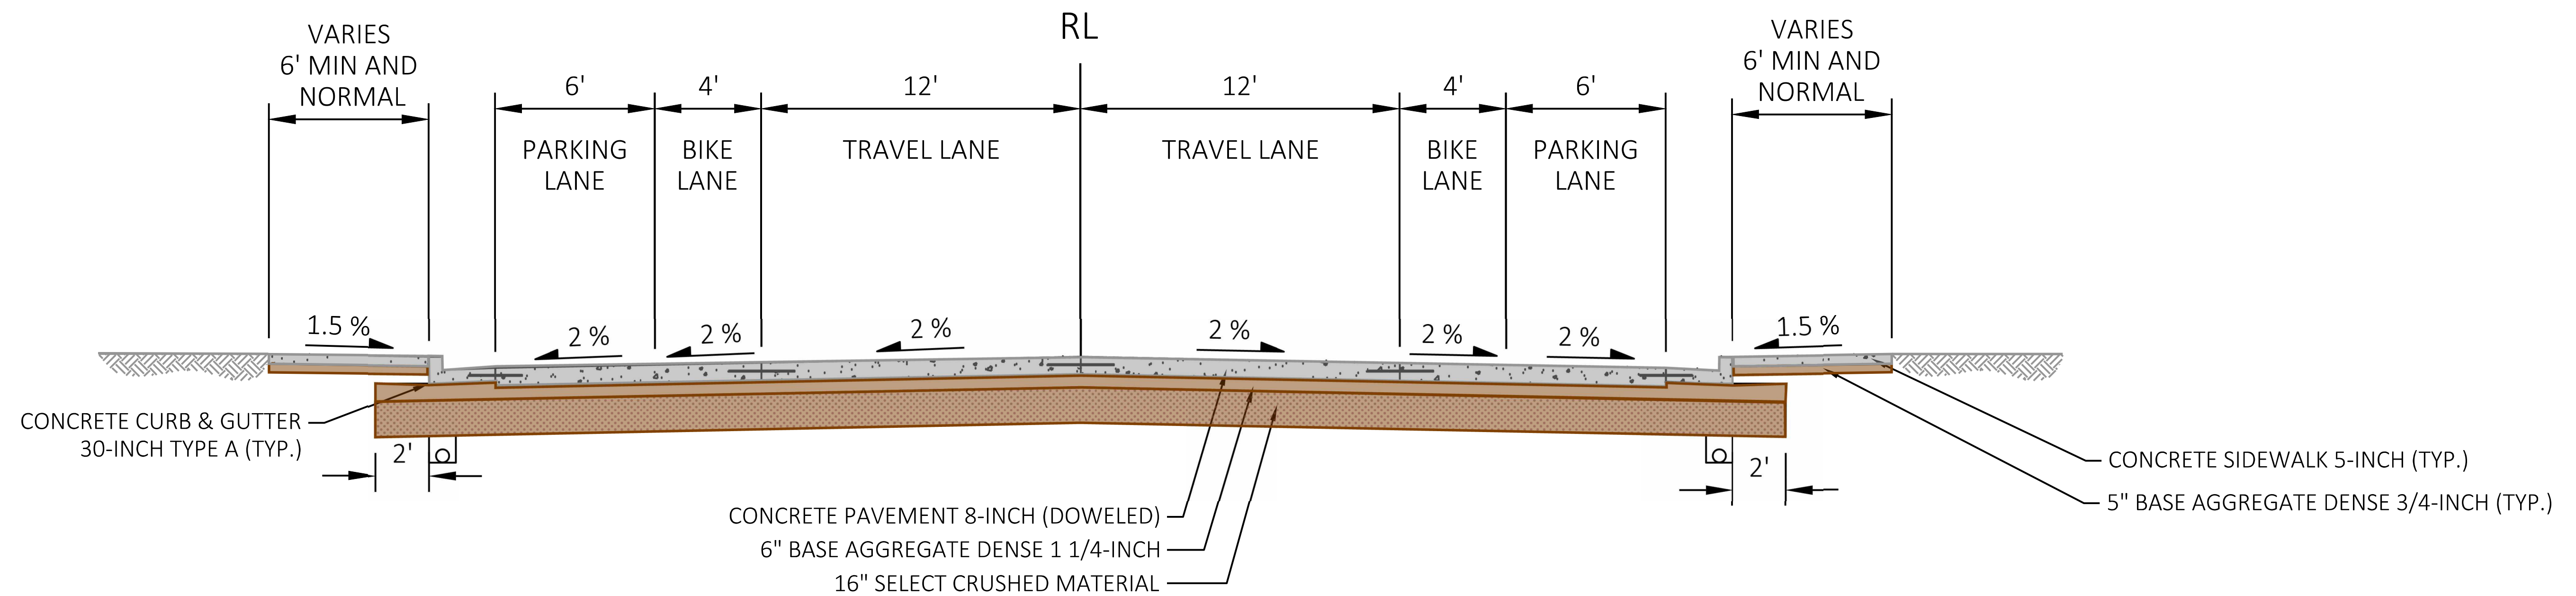

FINISHED TYPICAL SECTION - US 51

GENERALLY RAILROAD TRACKS TO FIFTH STREET