

WIS DEPARTMENT
NATURAL RESOURCES
ID: 018-0512-00000

WIS DEPARTMENT
NATURAL RESOURCES
ID: 018-0519-00000


JAMES L & LYNNE M
GONZAGOWSKI
S5976
ID: 018-0520-00000

WIS DEPARTMENT
NATURAL RESOURCES
ID: 018-0513-00000

END RECONSTRUCTION

RECONSTRUCTING HORIZONTAL CURVE TO MEET DESIGN
STANDARDS FOR POSTED SPEED. THE NEW CURVE WILL
INCLUDE 5-FOOT PAVED SHOULDERS WITH RUMBLE STRIPS
TO HELP ALERT DRIVERS DEVIATING FROM THE TRAVEL LANE.

WIS DEPARTMENT
NATURAL RESOURCES
ID: 018-0521-00000

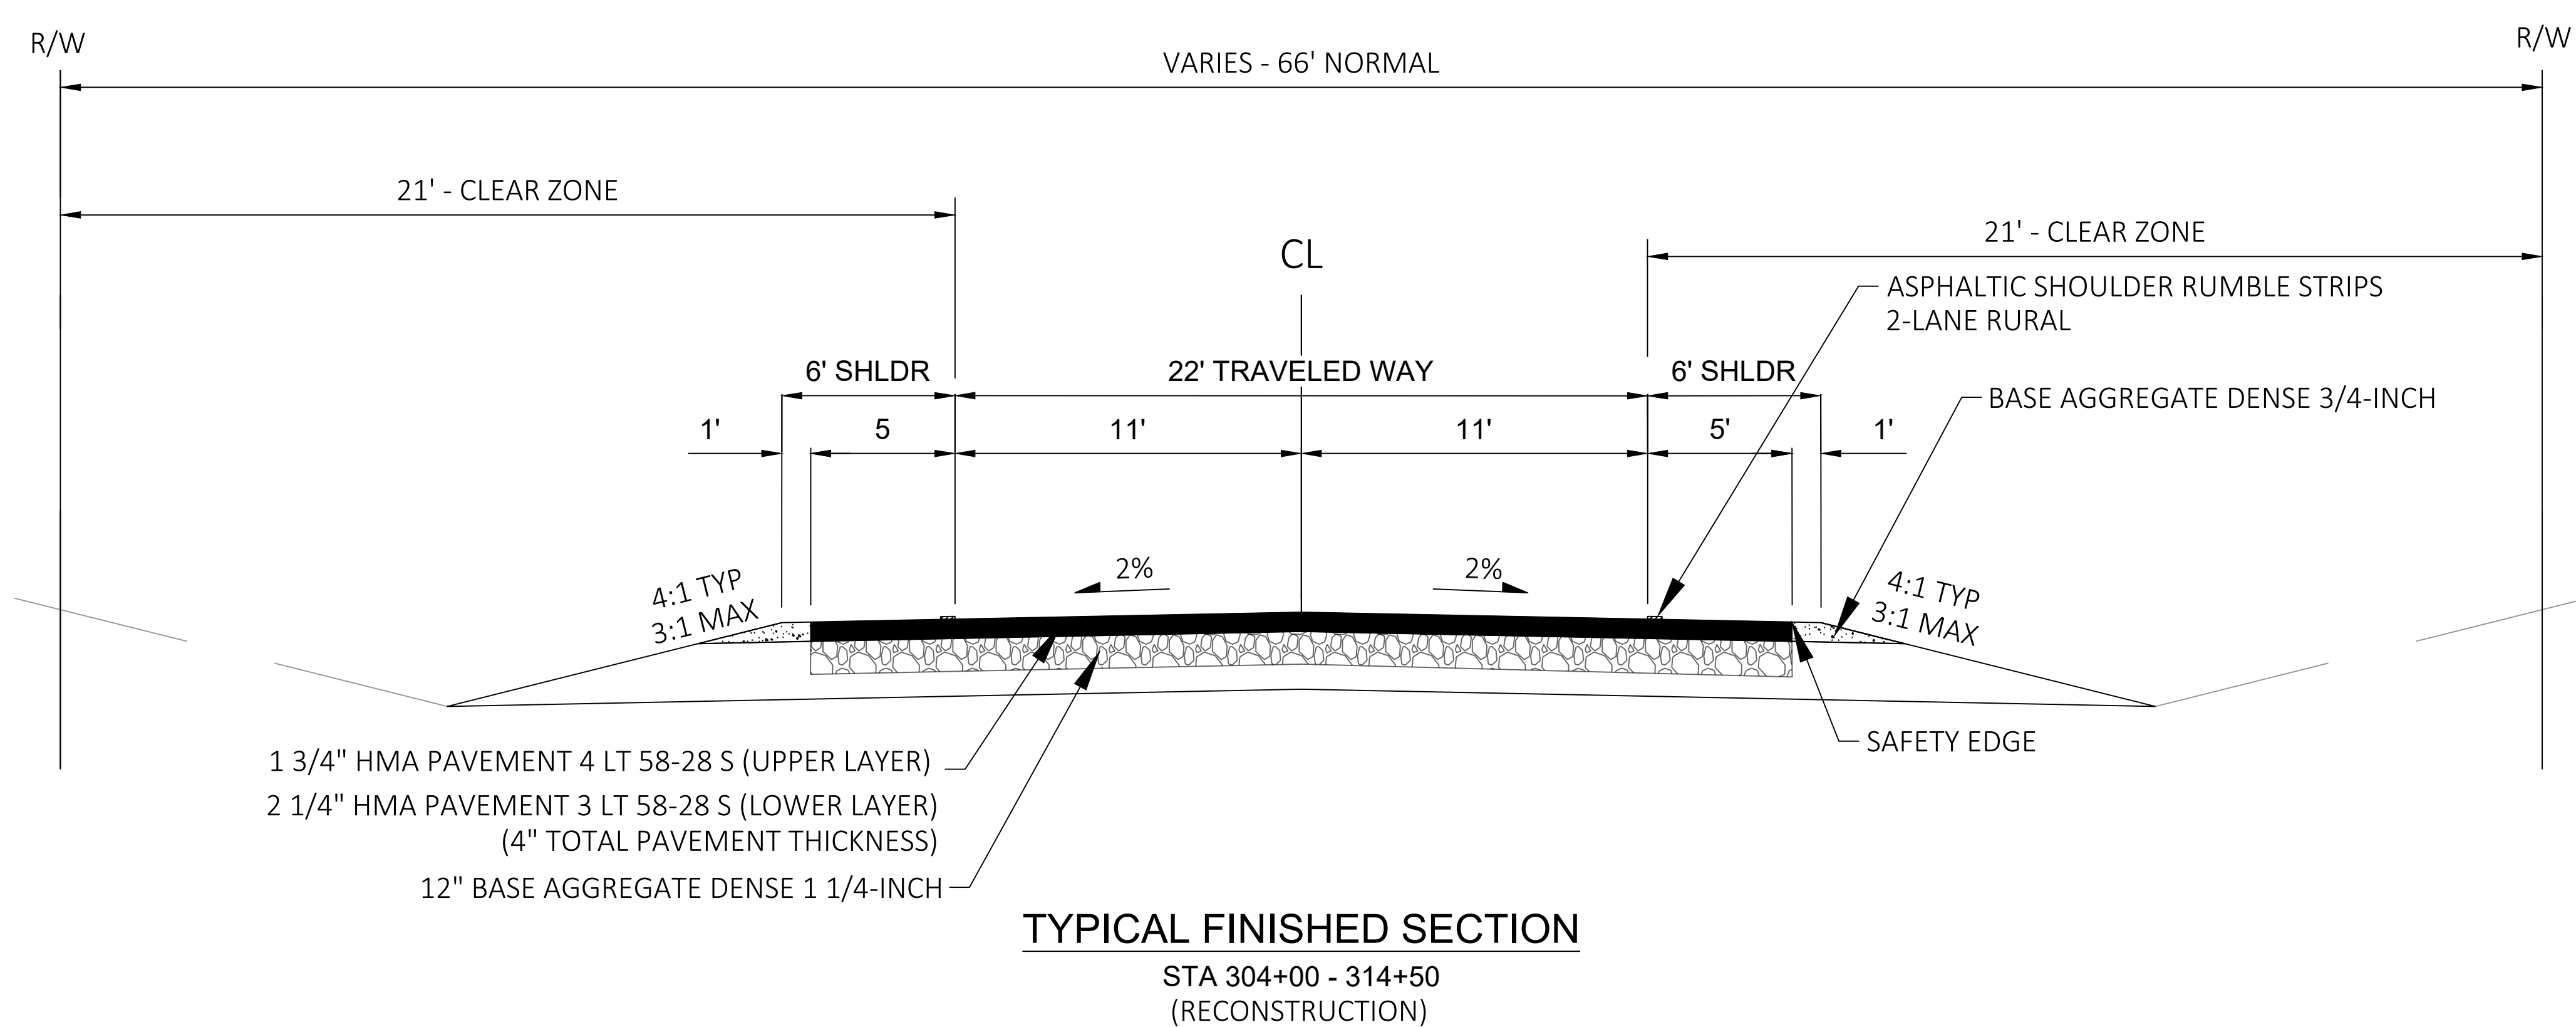

WIS DEPARTMENT
NATURAL RESOURCES
ID: 018-0521-00000

BEGIN RECONSTRUCTION