

[illegible]

LEGEND

- Vehicle Movement Permitted
- Vehicle Movement NOT Permitted
- Work Zone
- Completed Construction

Map Labels:

- CROSS STREET
- E MAIN STREET
- BACON STREET
- GRANT STREET
- AMERICAN LEGION POST 360
- PLEASANT DRIVE
- N DIVISION STREET
- LANE CLOSED
- 19
- WAUNAKEE VETERANS MEMORIAL
- NO EASTBOUND LEFT TURNS
- ROAD CLOSED
- WAUNAKEE VILLAGE PARK
- COOPER ROAD
- COOPER ROAD SELF STORAGE
- COLLISION MASTERS
- COOPER ROAD
- ANYTIME FITNESS
- ZOE'S PIZZERIA
- GOODWILL
- H&R CARPETS
- SOUTH DIVISION STREET CLOSED
- WORK ZONE
- MARSHALL DRIVE
- NORD DRIVE
- BREUNG BOULEVARD
- BREU-KAL FARMS
- NORTH

Scale: 0' 200' 400'

LEGEND

- Vehicle Movement Permitted
- Vehicle Movement NOT Permitted
- Work Zone
- Completed Construction

Map Labels:

- CROSS STREET
- E MAIN STREET
- BACON STREET
- GRANT STREET
- AMERICAN LEGION POST 360
- WAUNAKEE VETERANS MEMORIAL
- WAUNAKEE VILLAGE PARK
- PLEASANT DRIVE
- N DIVISION STREET
- S DIVISION STREET
- COOPER ROAD
- ZOE'S PIZZERIA
- ANYTIME FITNESS
- GOODWILL
- H&R CARPETS
- COLLISION MASTERS
- COOPER ROAD SELF STORAGE
- MARSHALL DRIVE
- BREUNG BOULEVARD
- NORD DRIVE
- BREU-KAL FARMS

Other Labels:


- 19
- PARKING PROHIBITED
- FULL ACCESS AT DIVISION STREET
- RIGHT-IN, RIGHT-OUT MOVEMENTS ONLY
- WORK ZONE

Scale: 0' 200' 400'


North Arrow: NORTH




STAGE 1A - CENTRAL

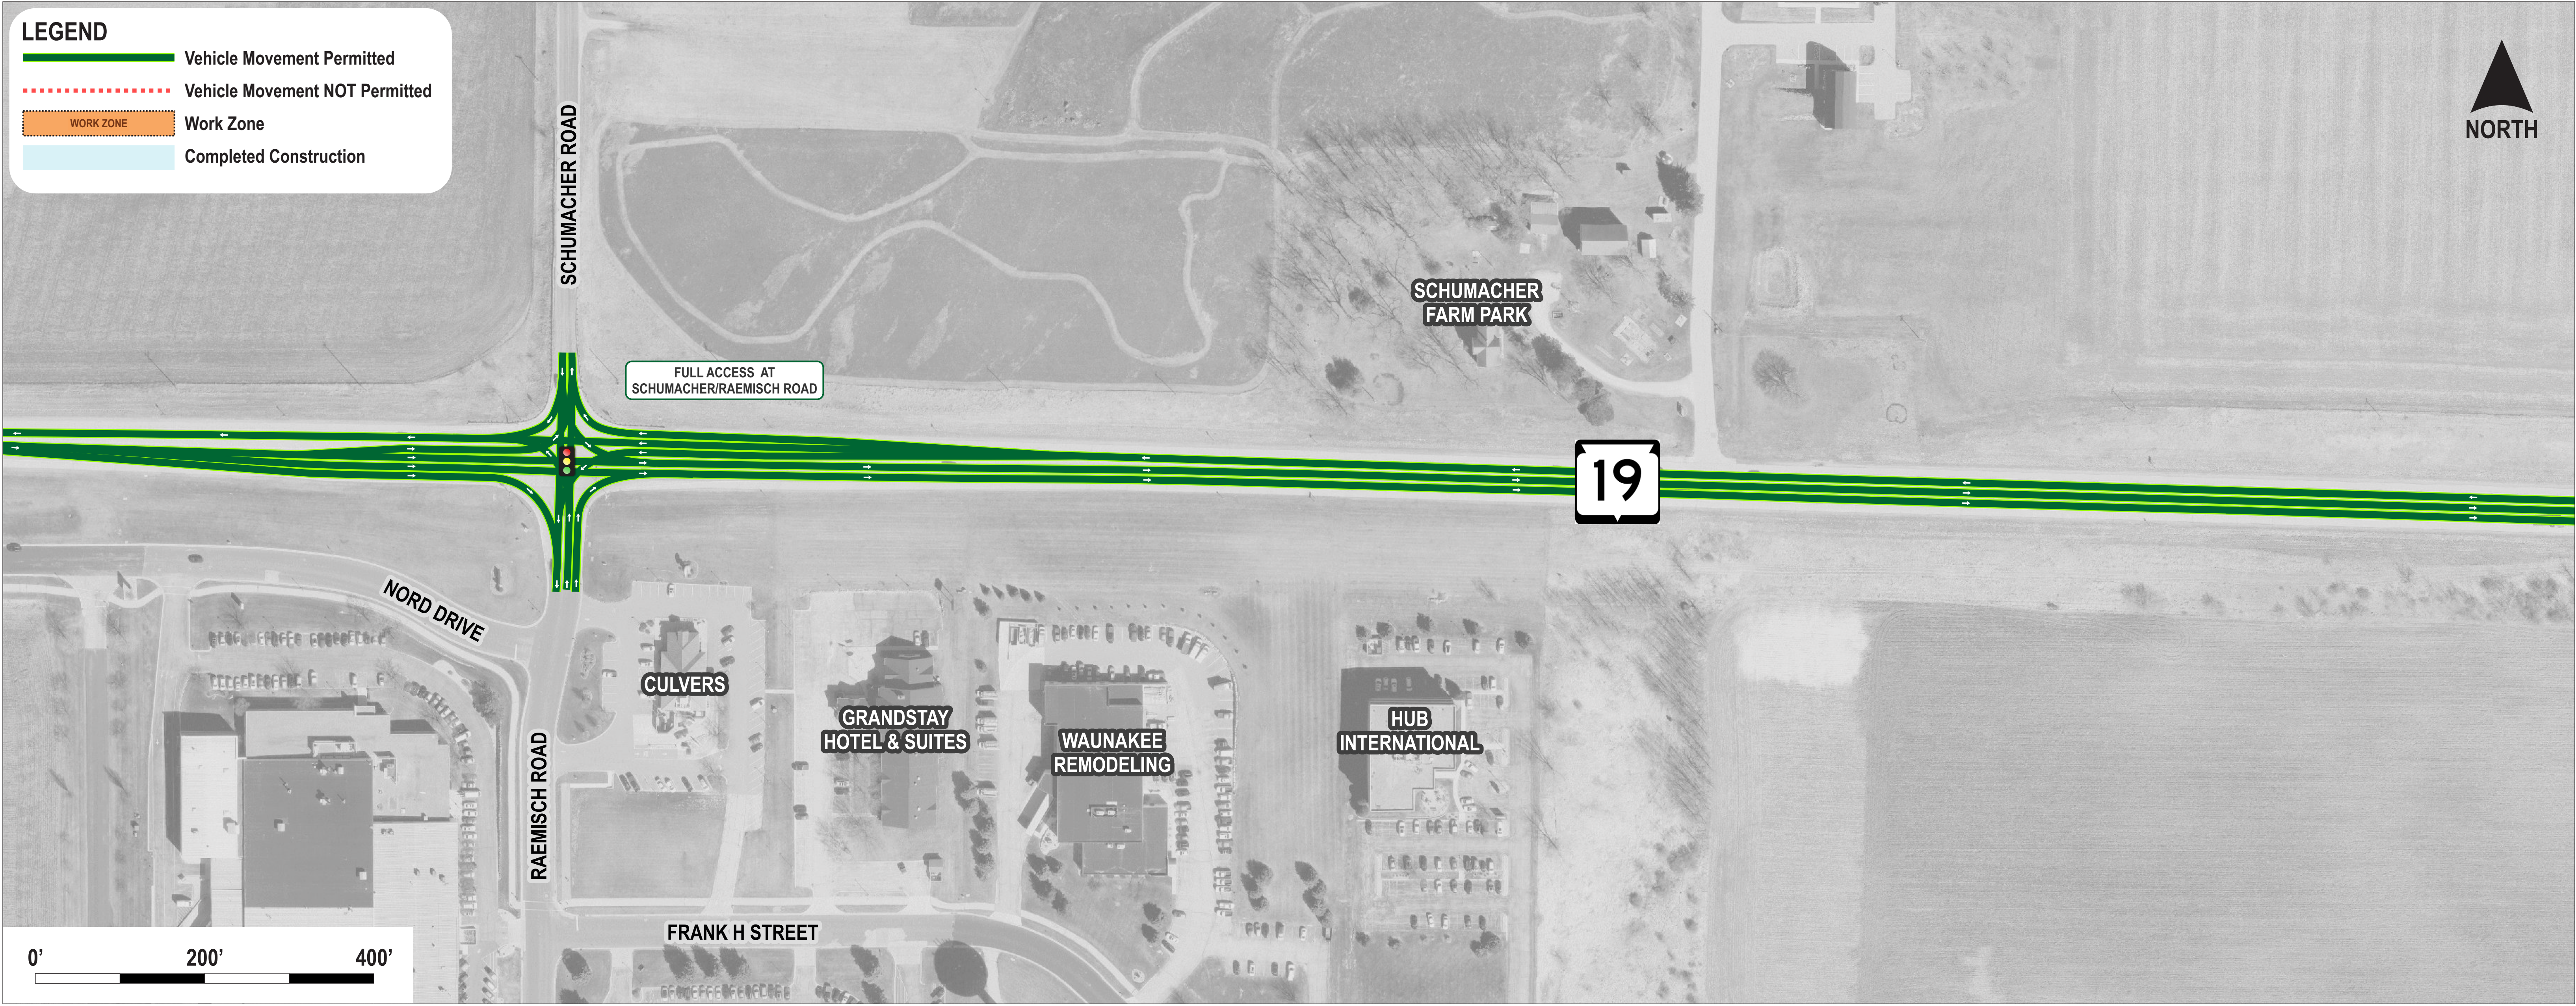


STAGE 1B - CENTRAL

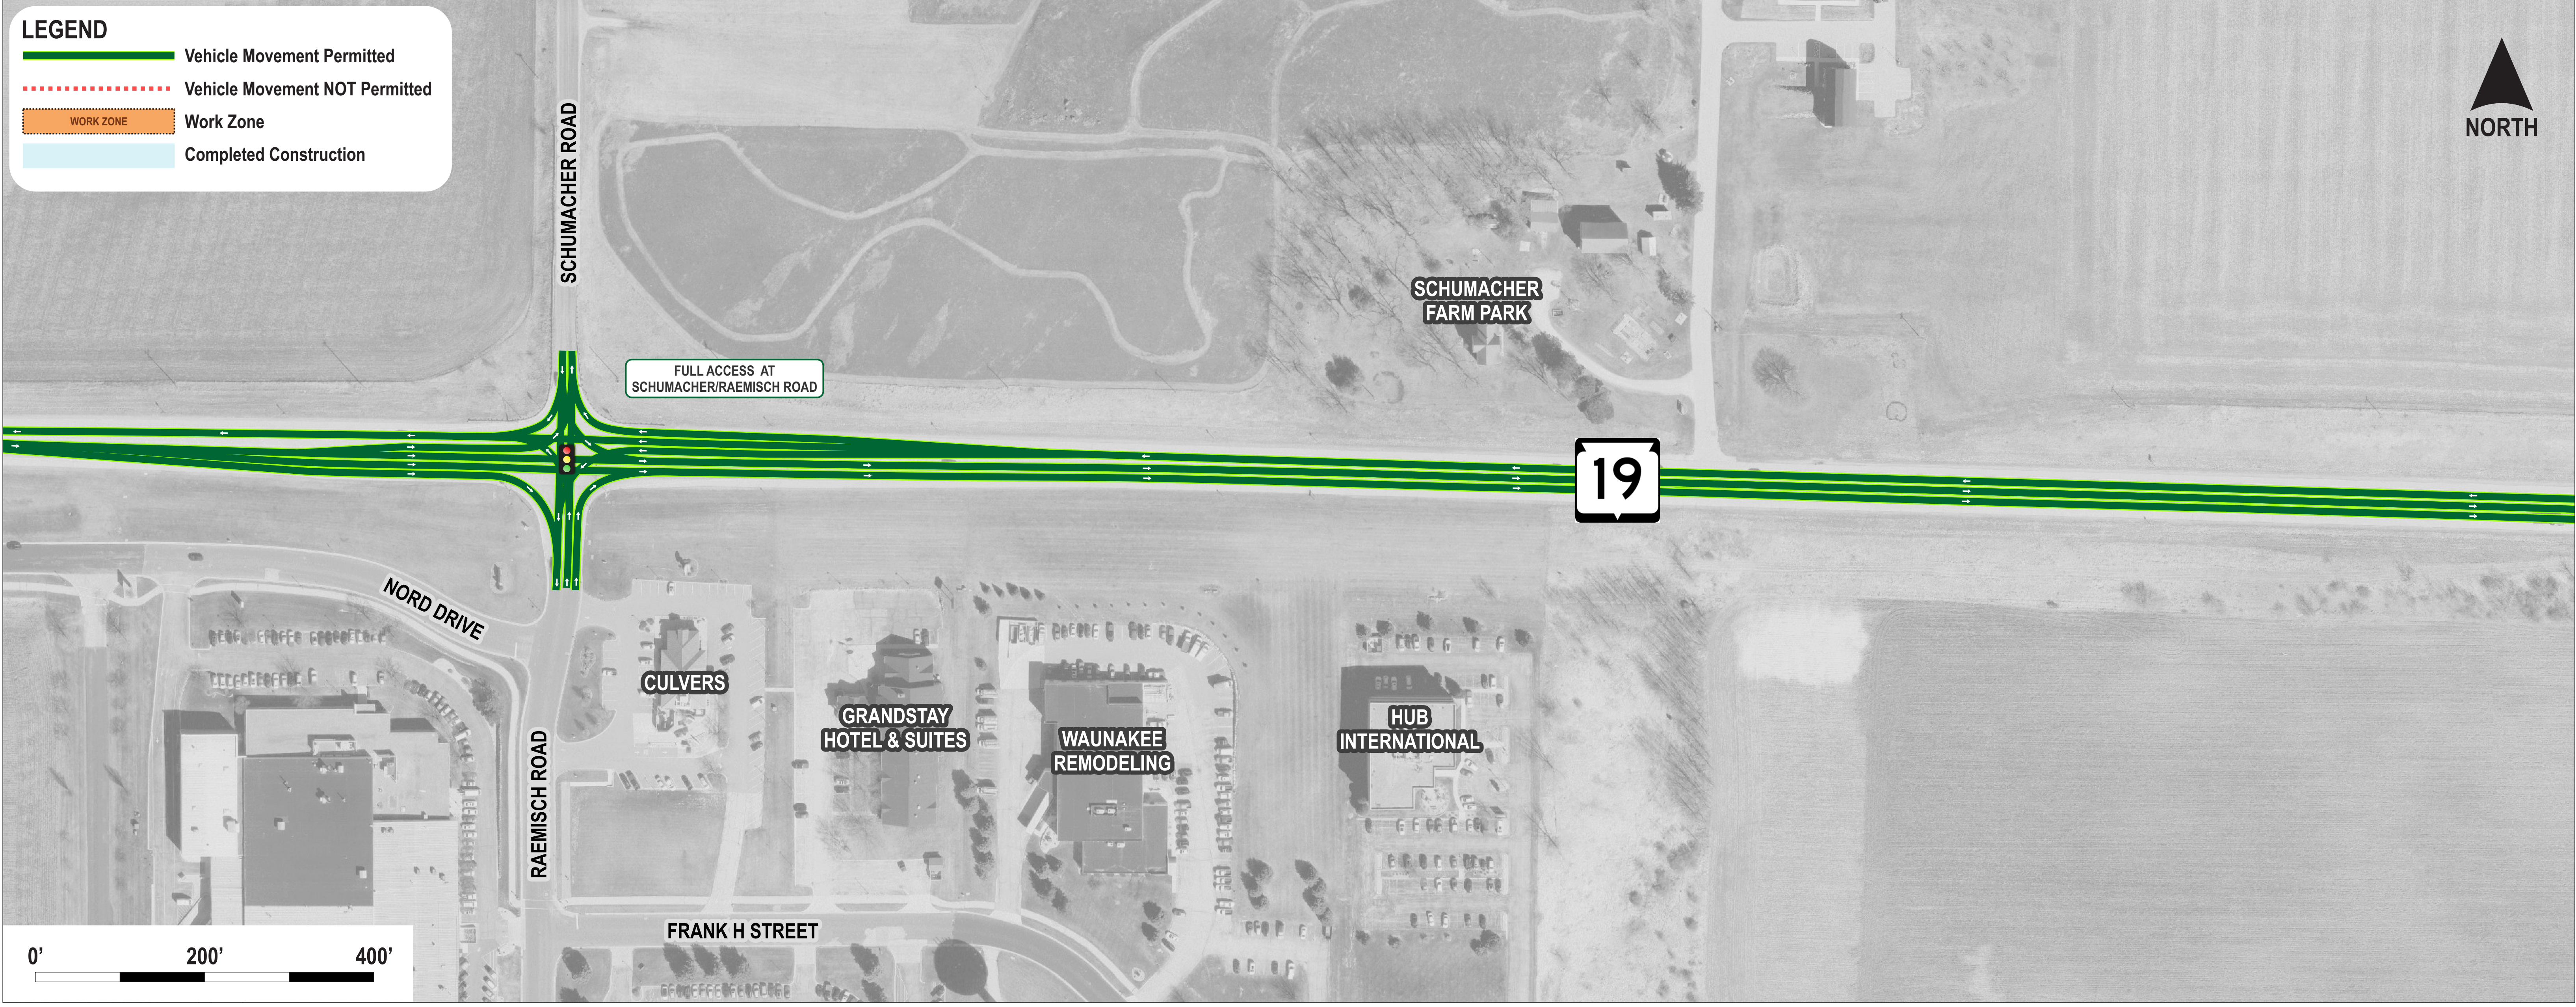


STAGE 1C - CENTRAL

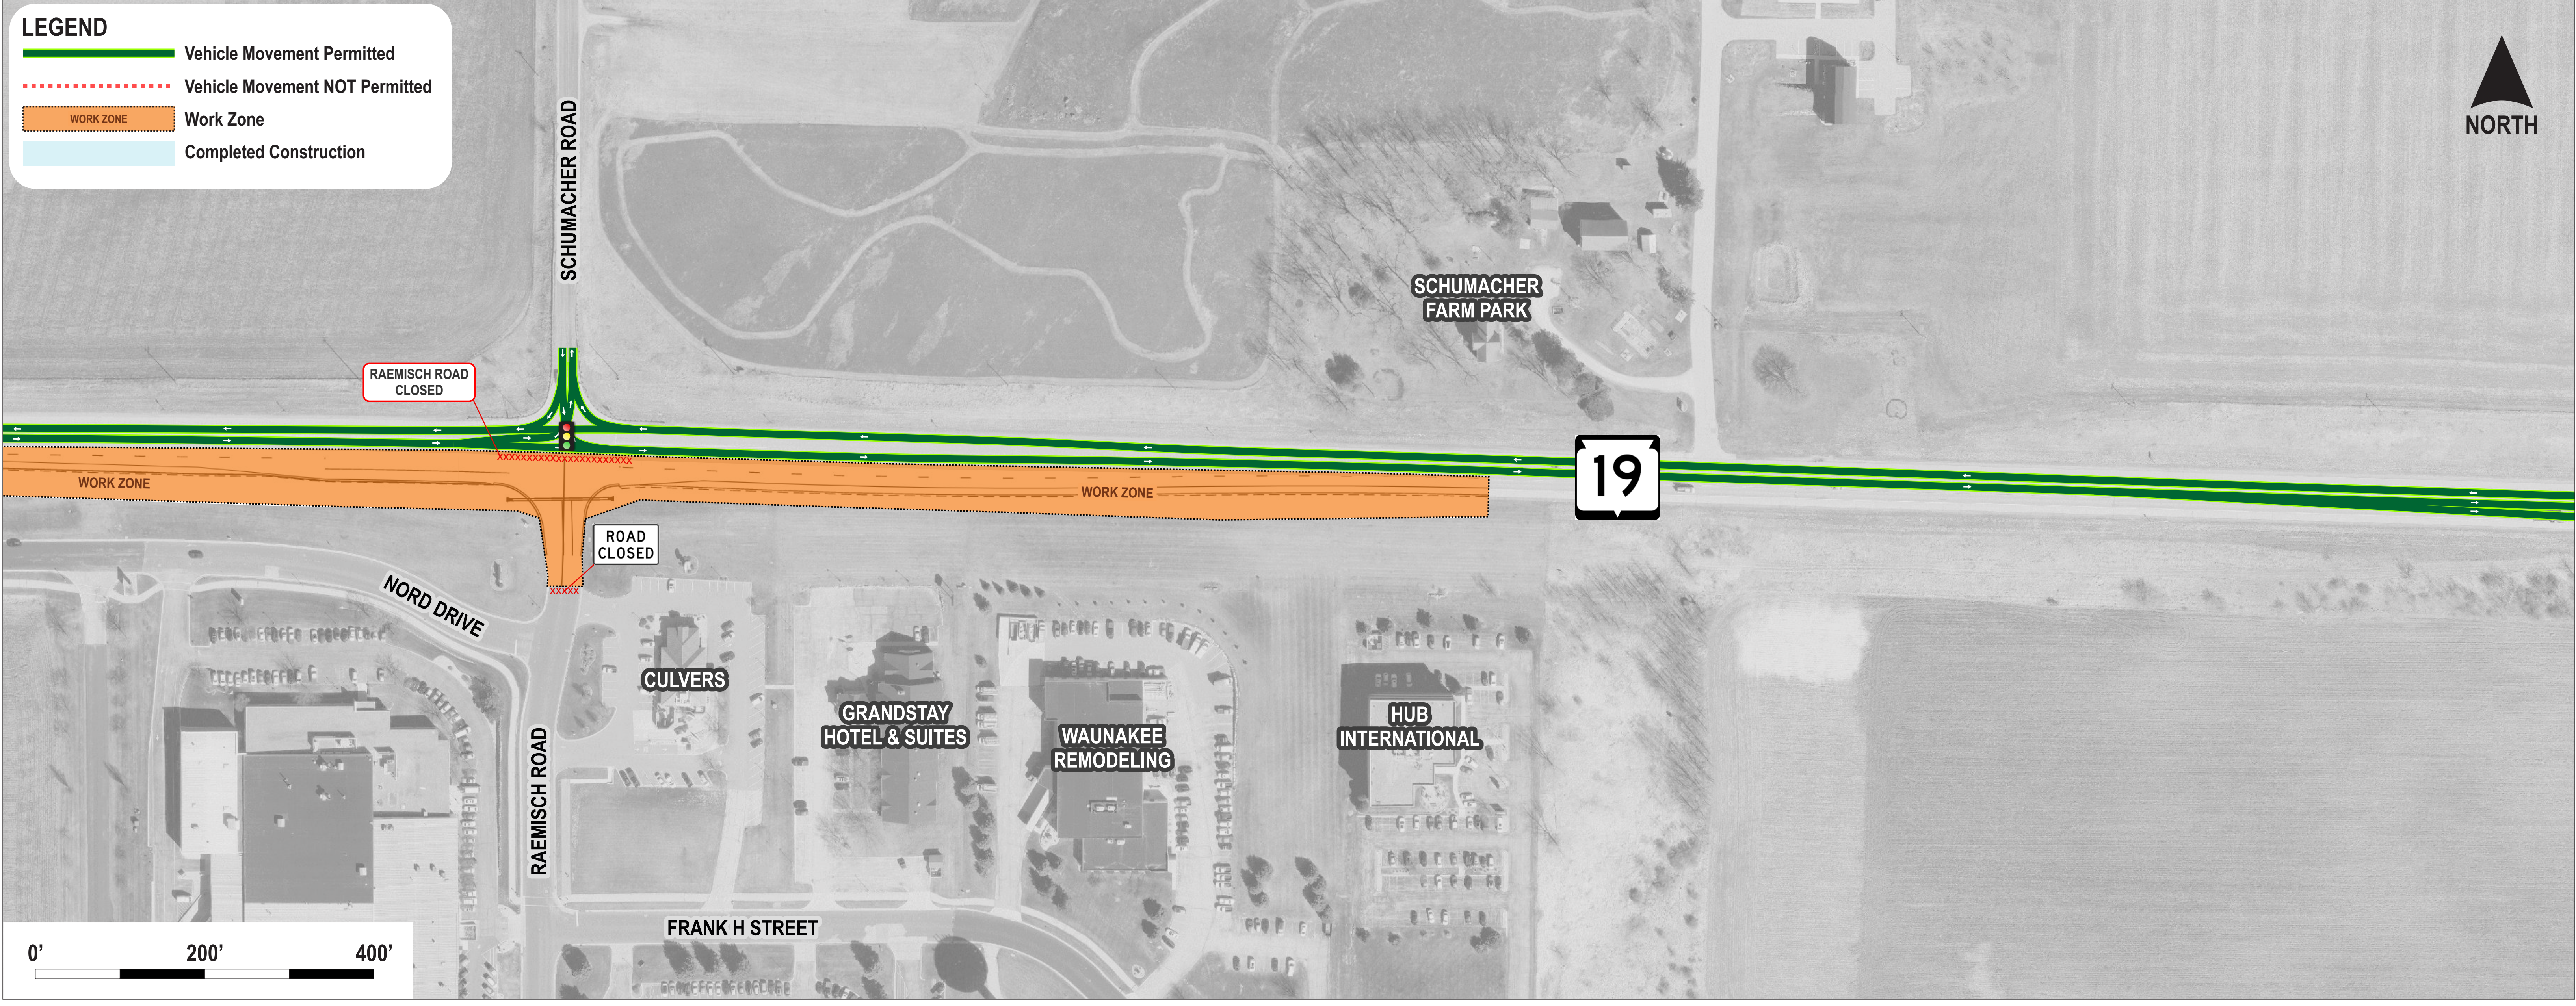


STAGE 1A - EAST

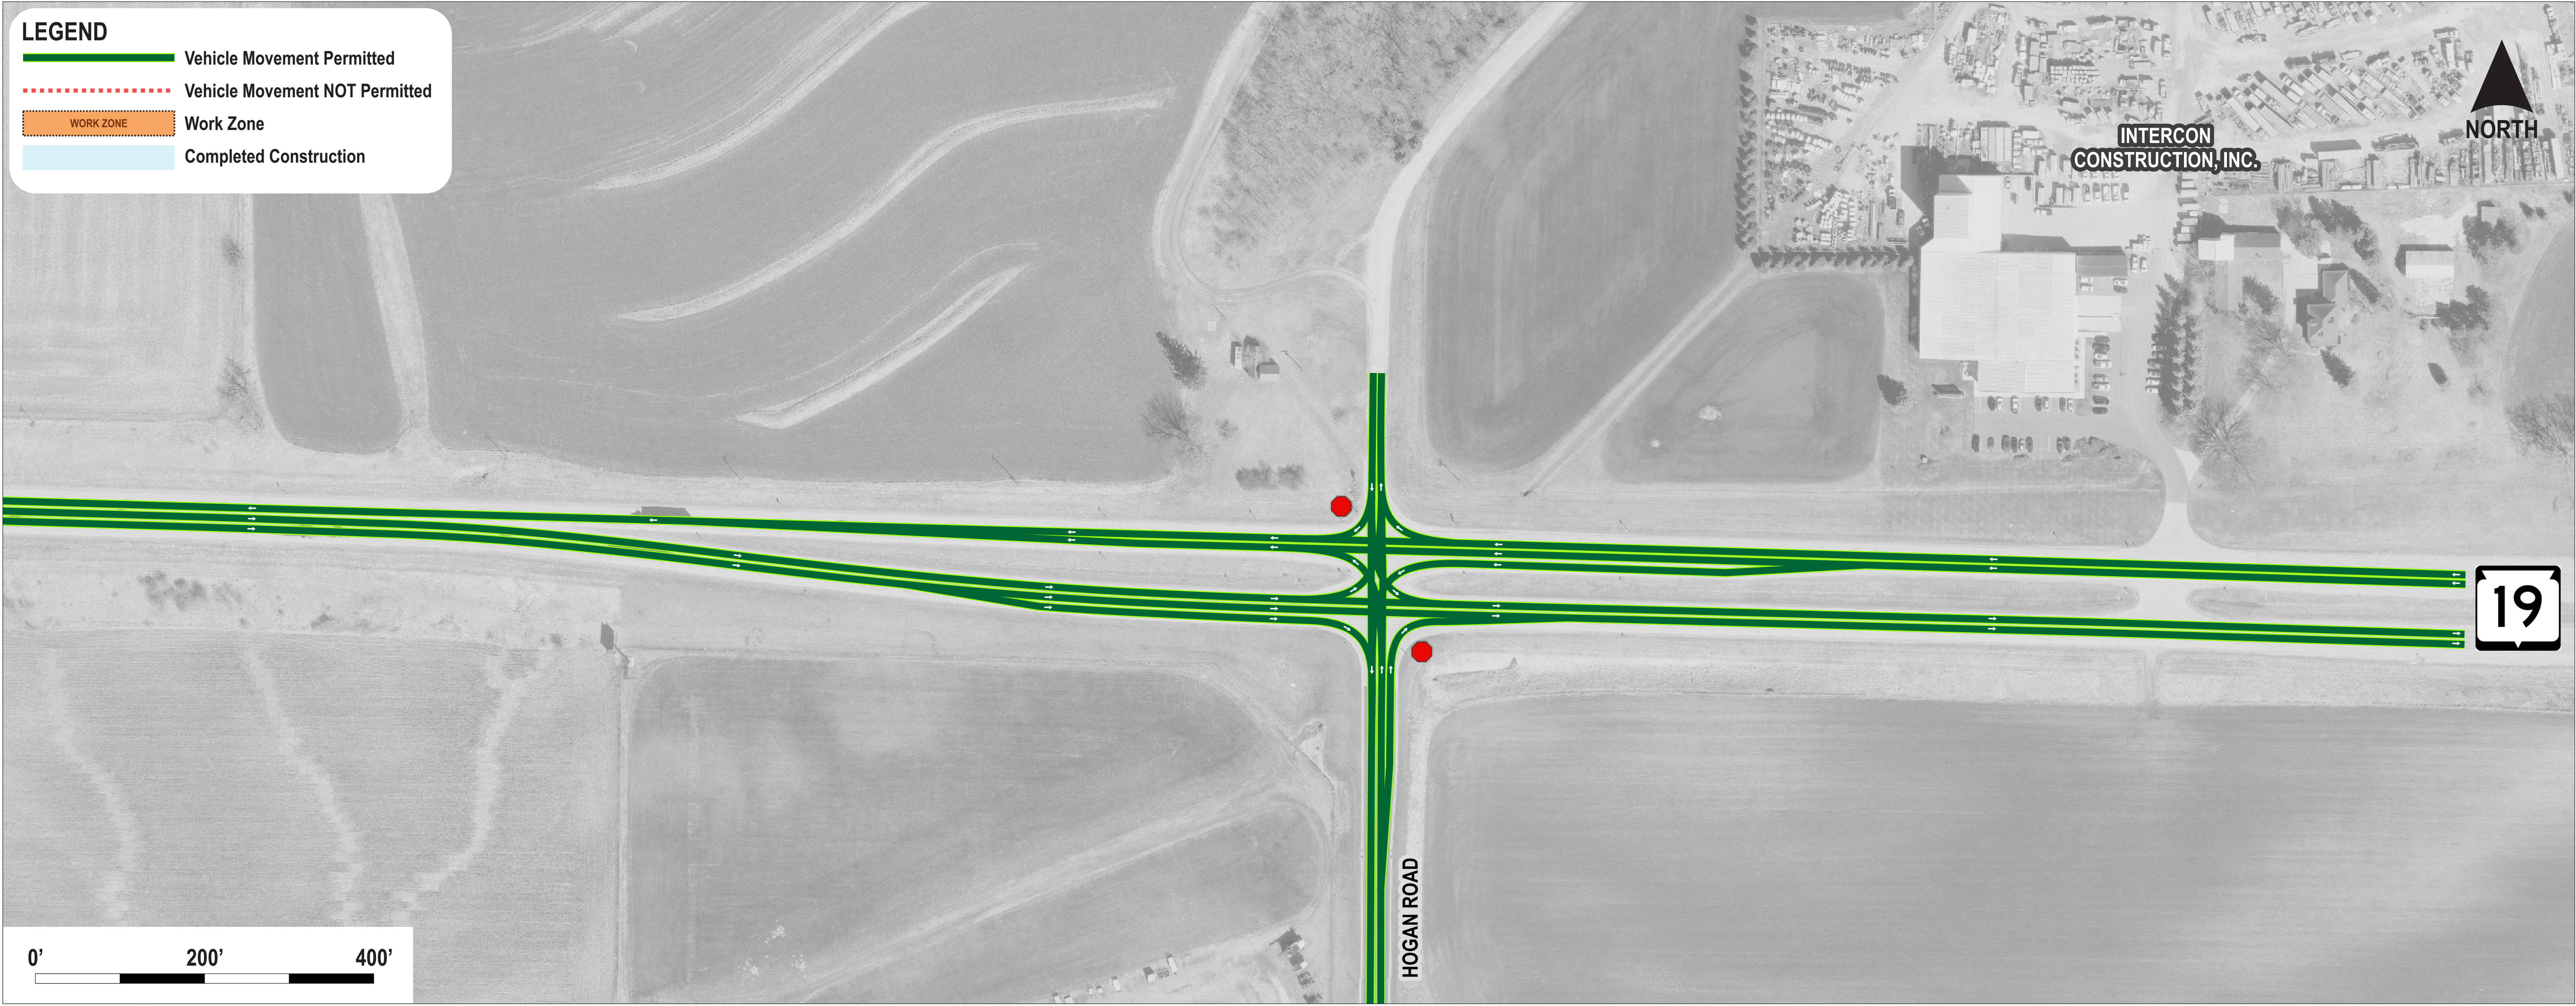


STAGE 1B - EAST

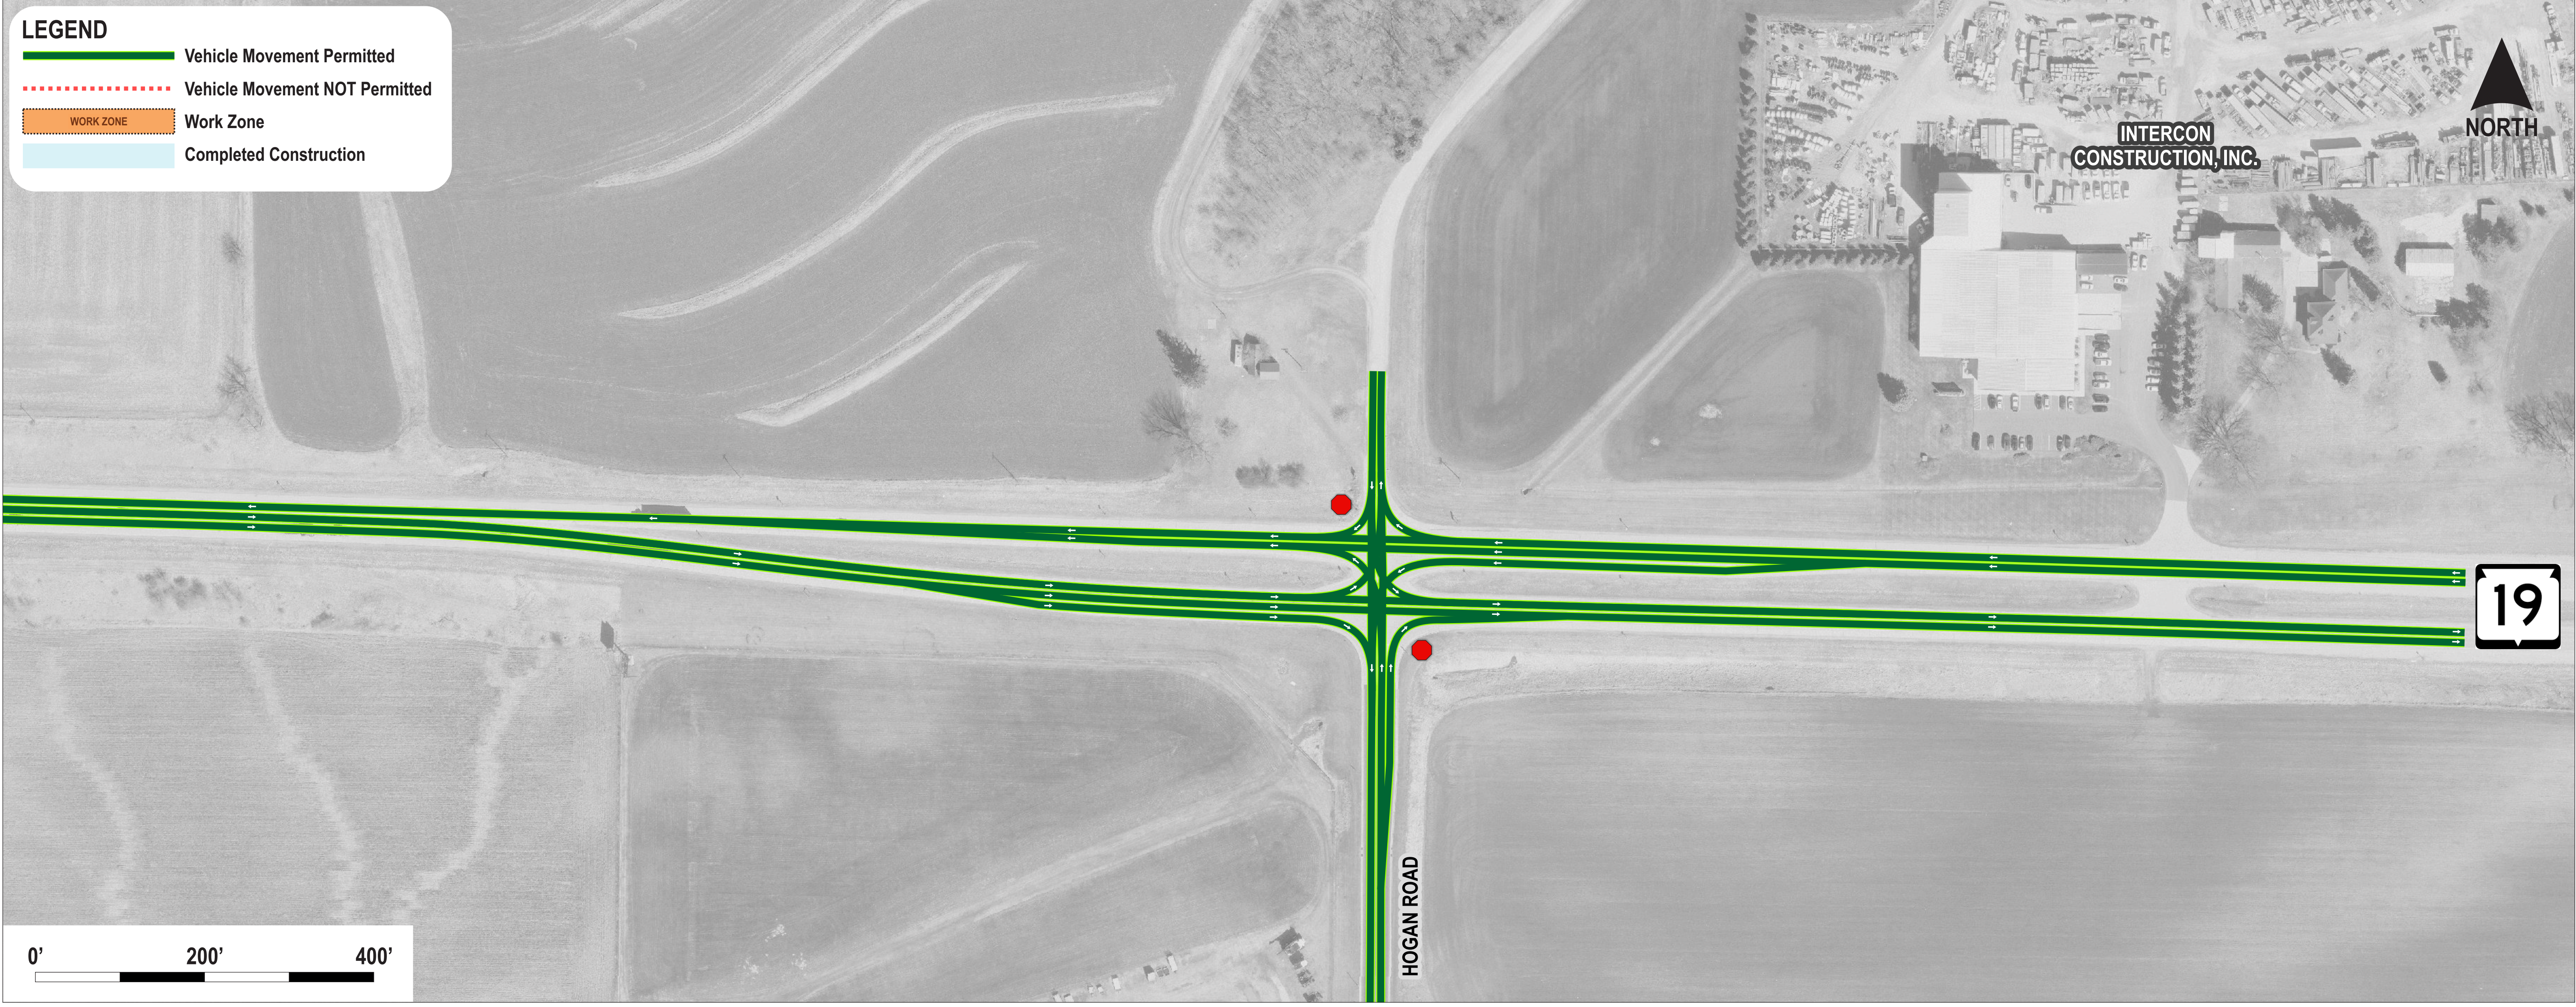


STAGE 1C - EAST

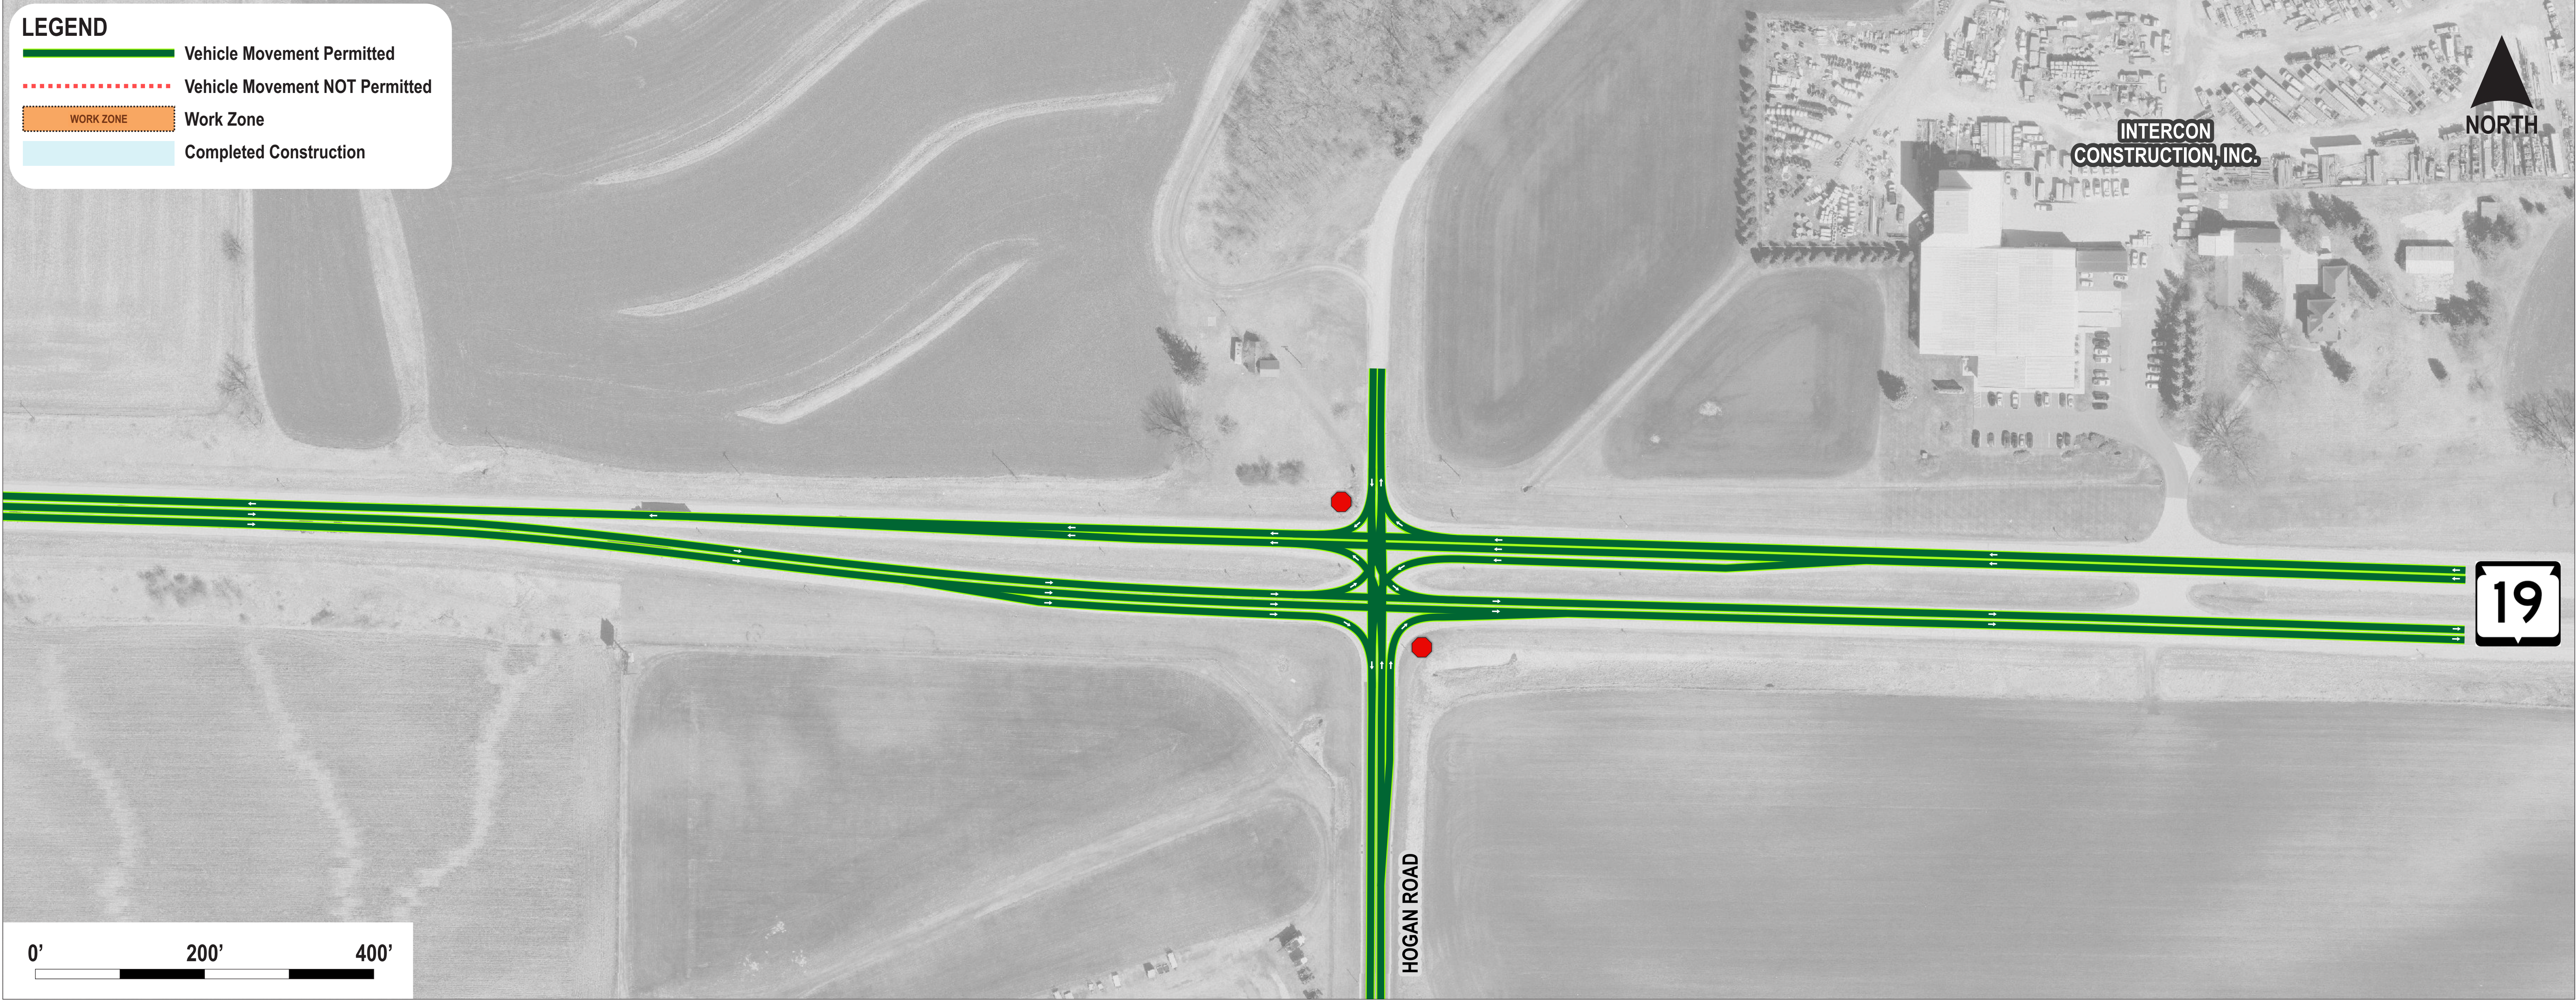


STAGE 2A - WEST

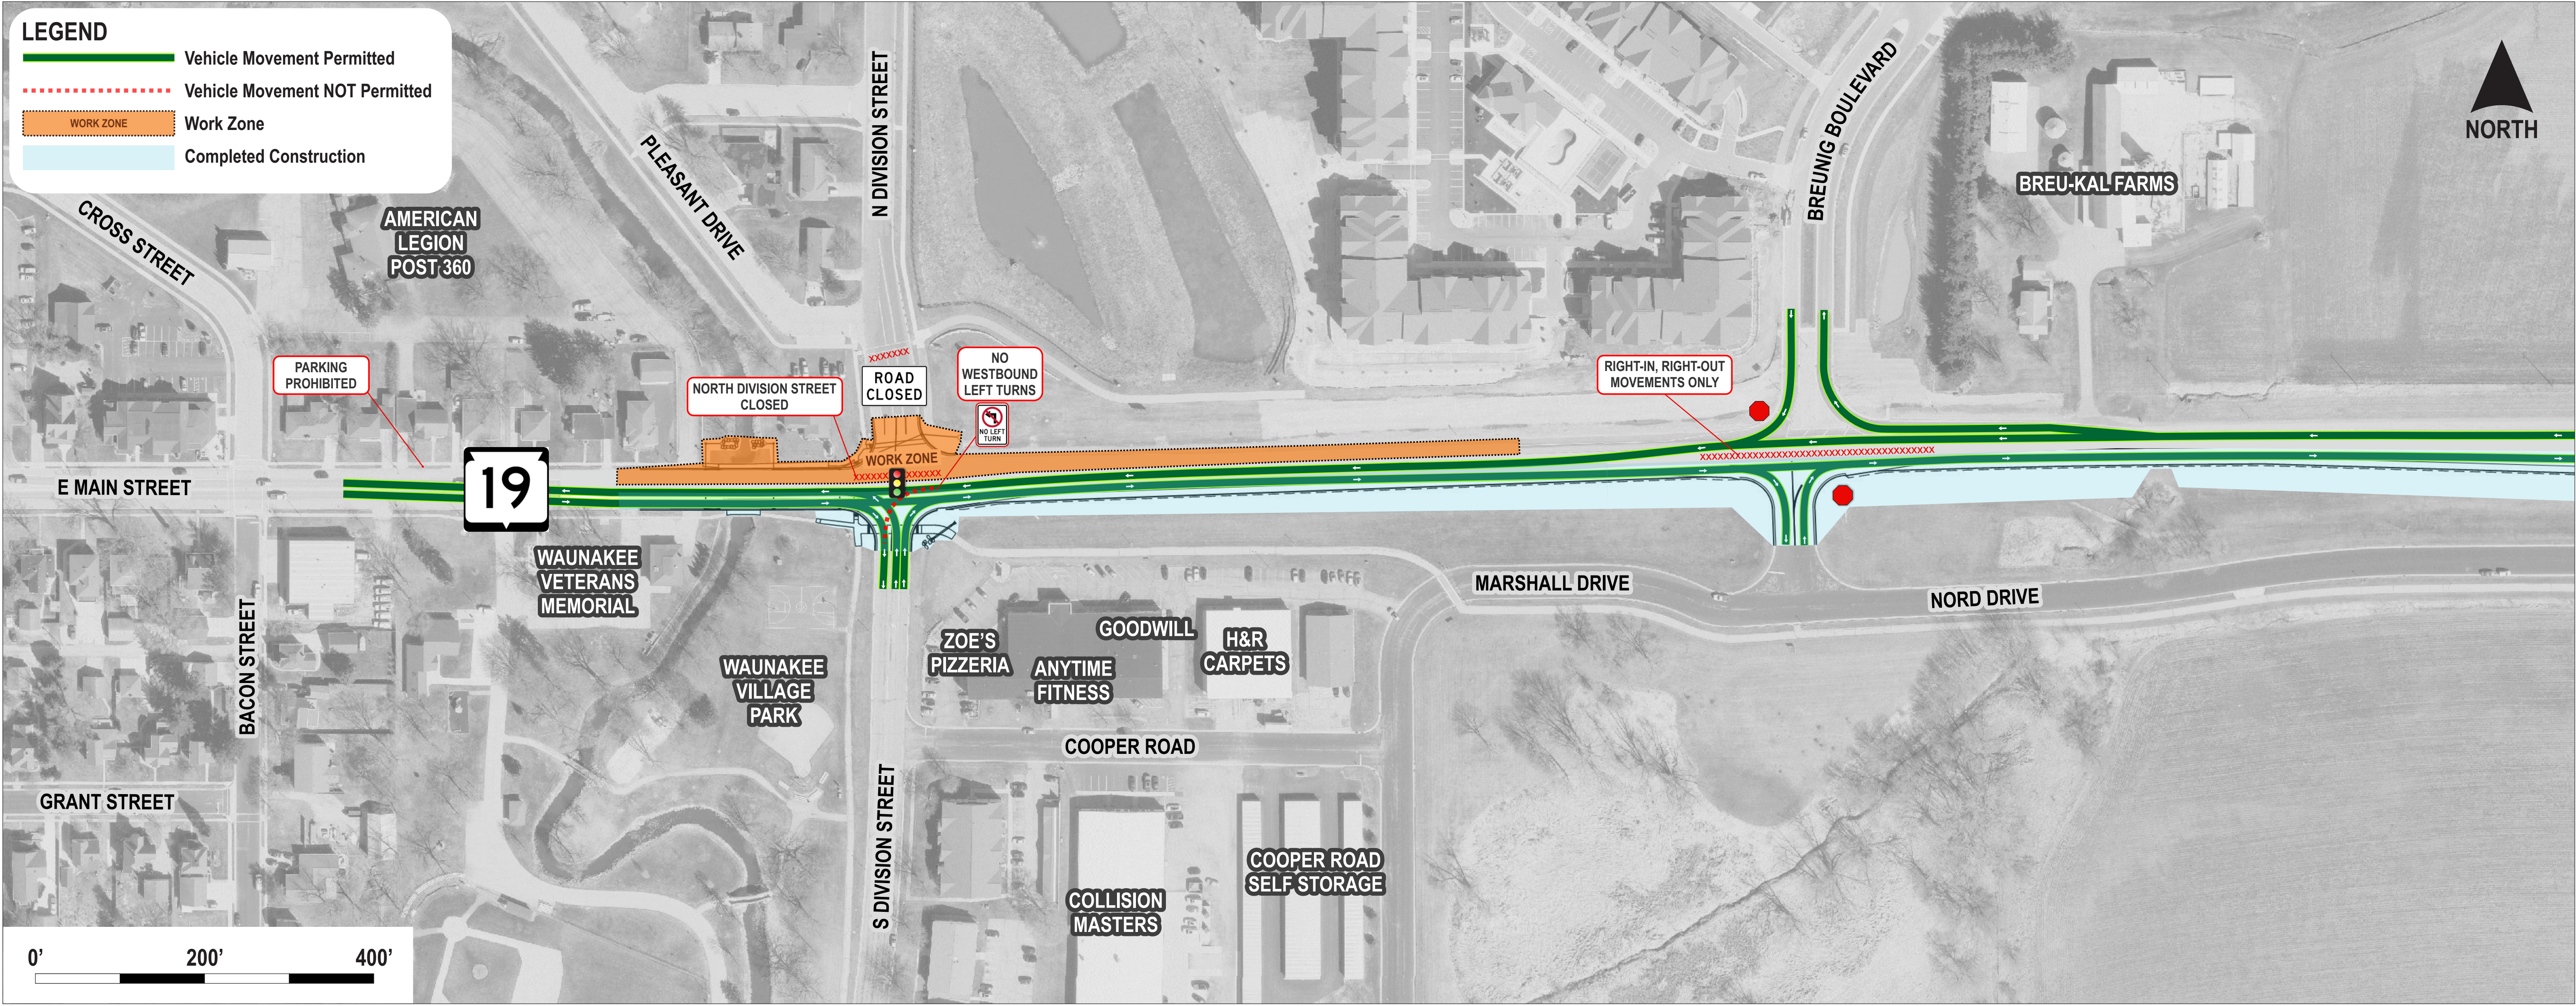


STAGE 2B - WEST

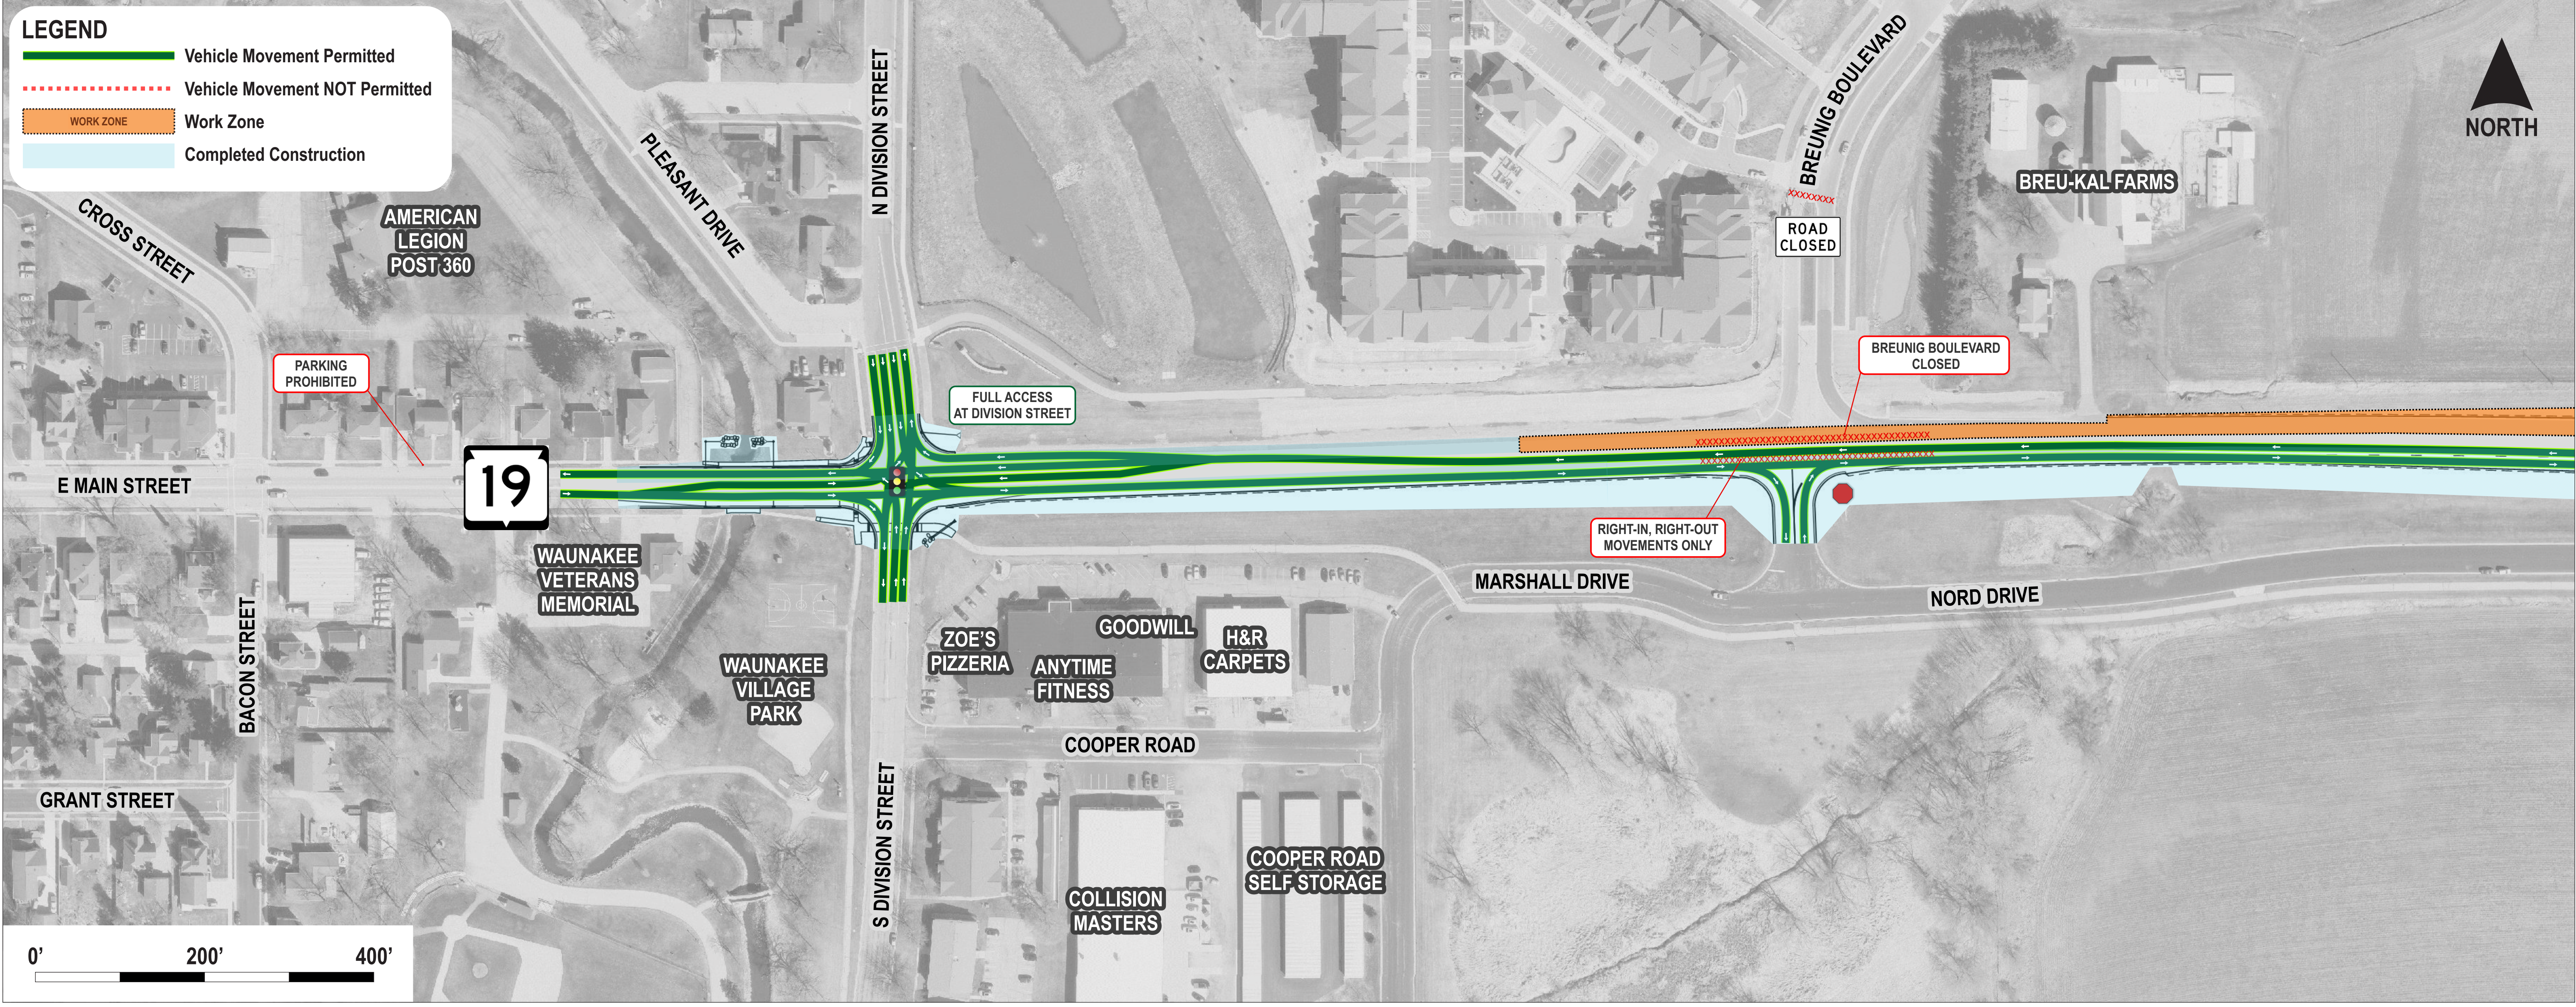


STAGE 2A - CENTRAL

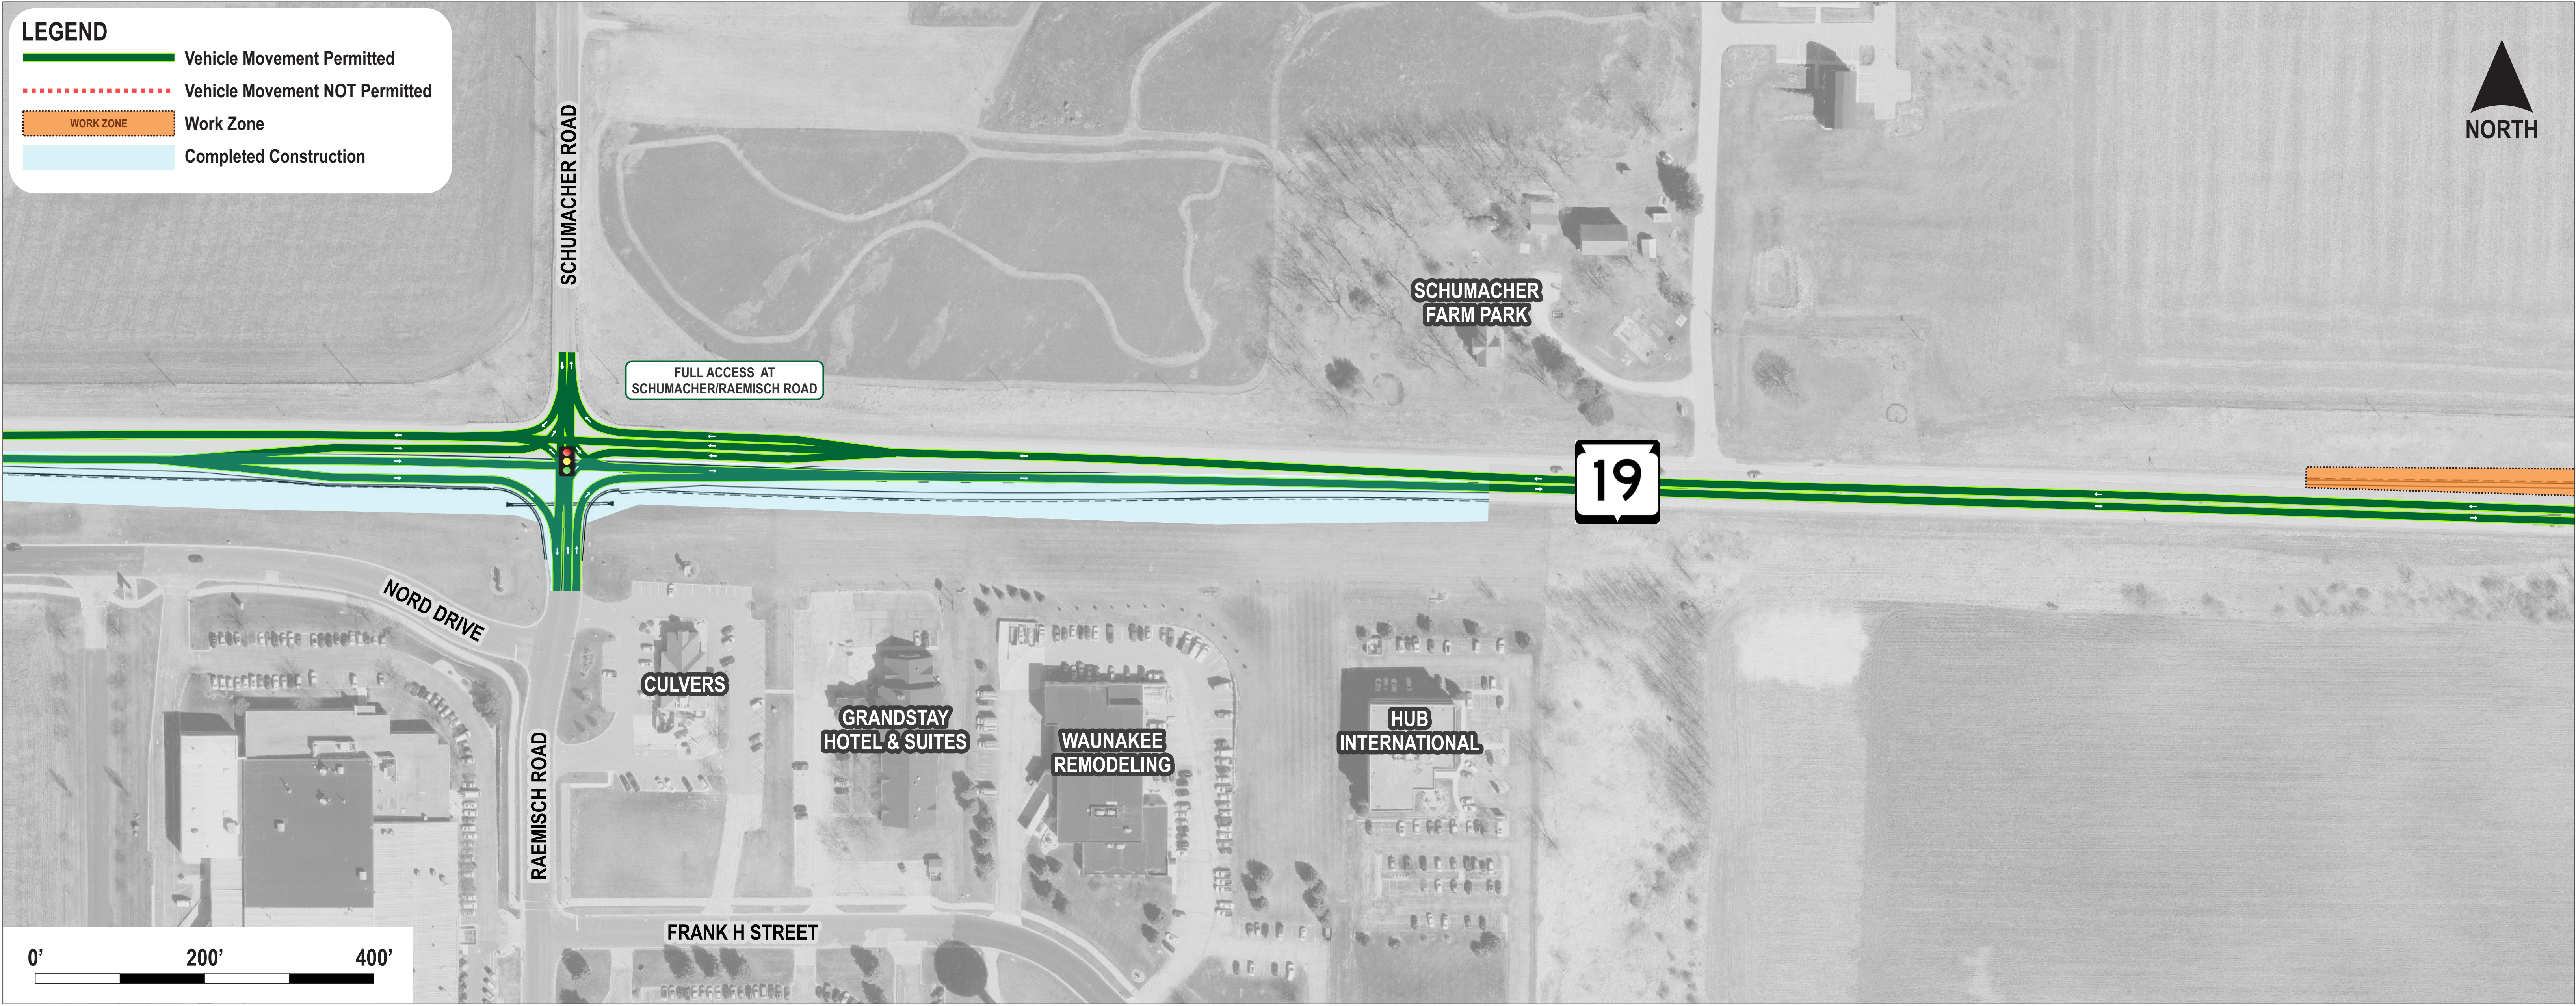


STAGE 2B - CENTRAL

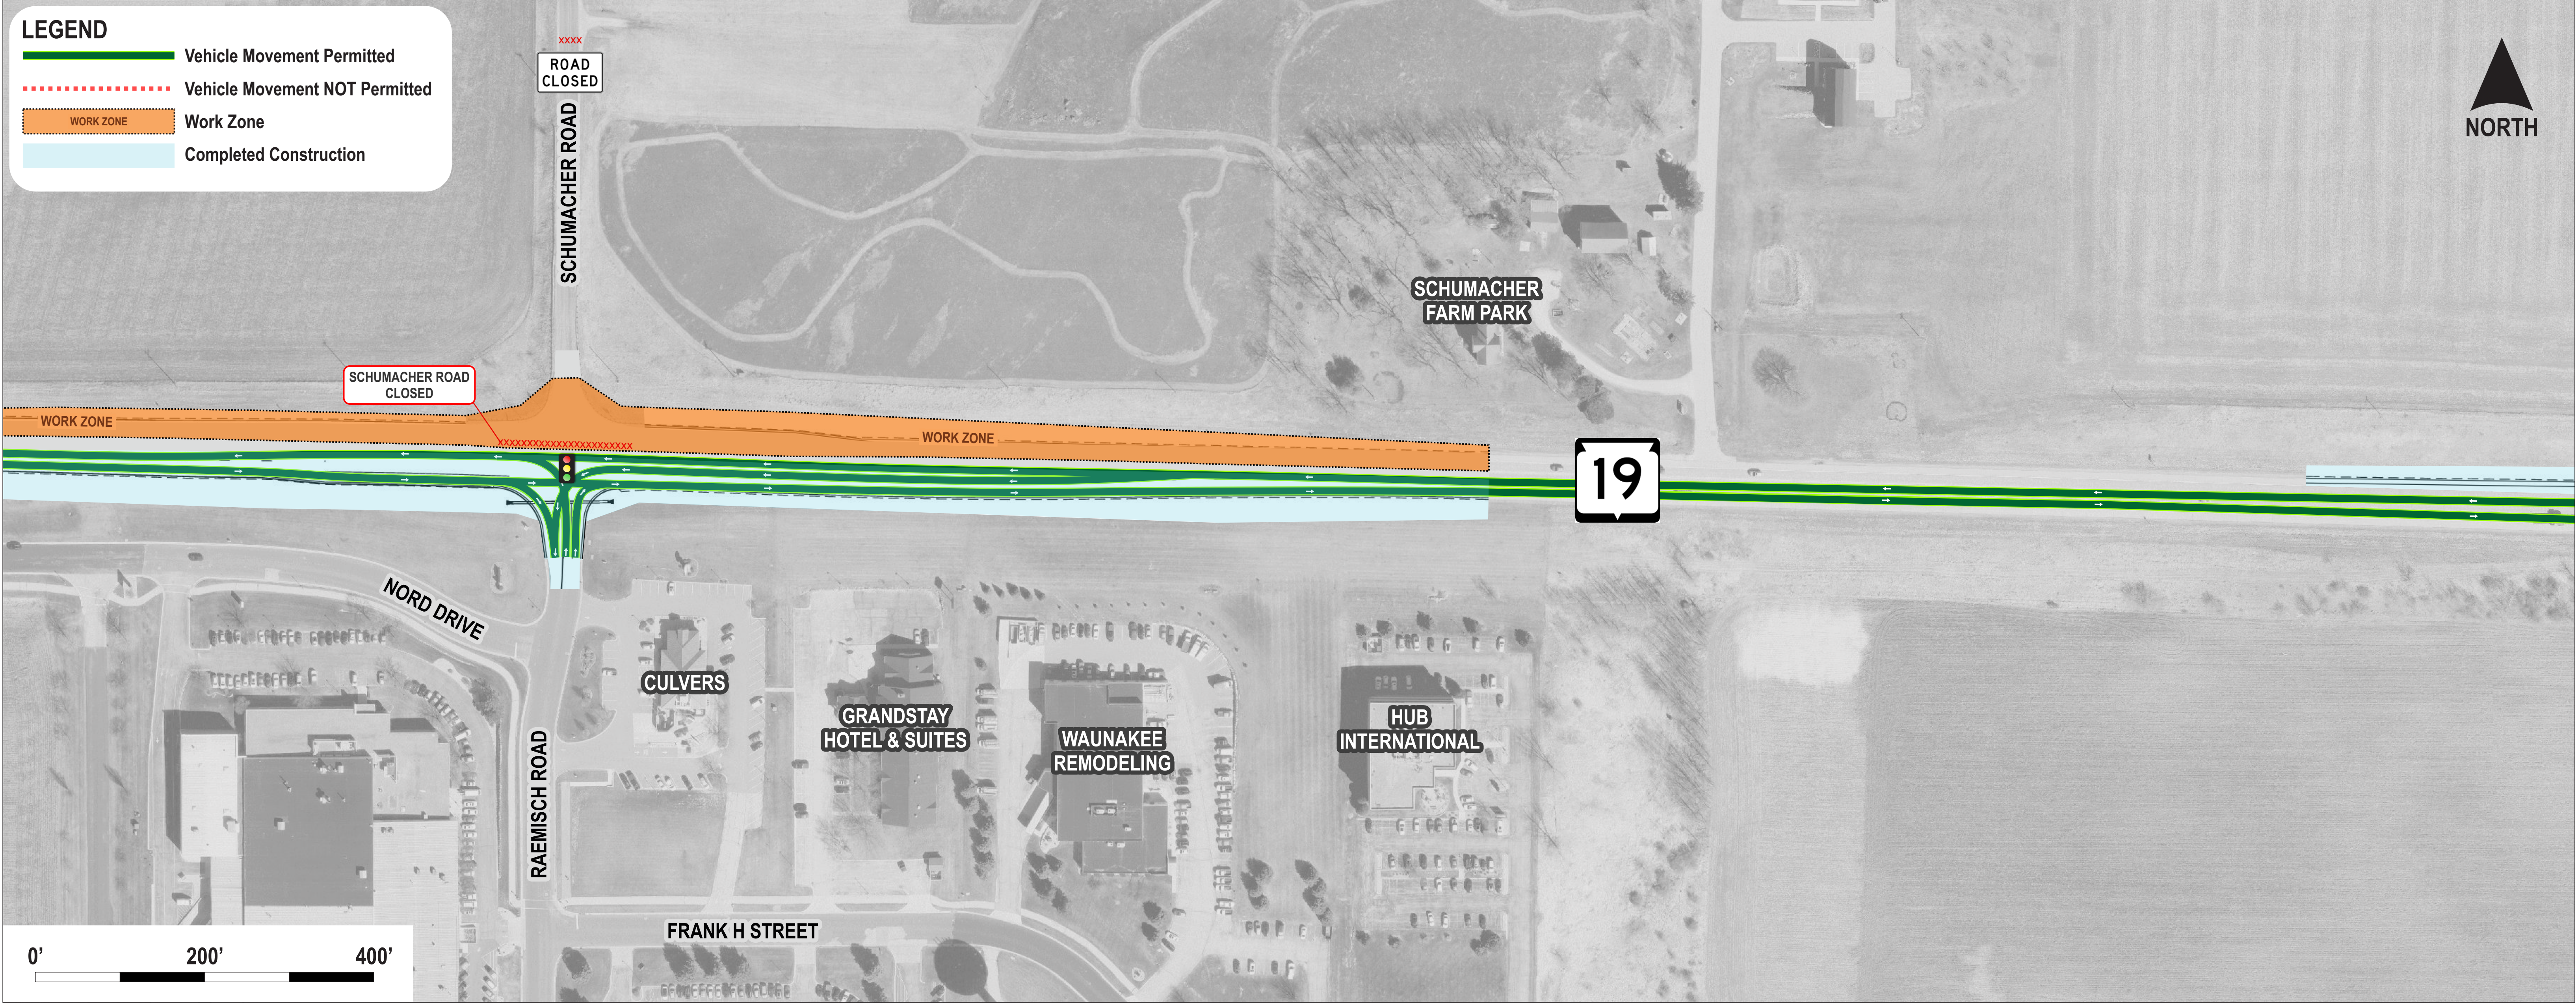


STAGE 2A - EAST

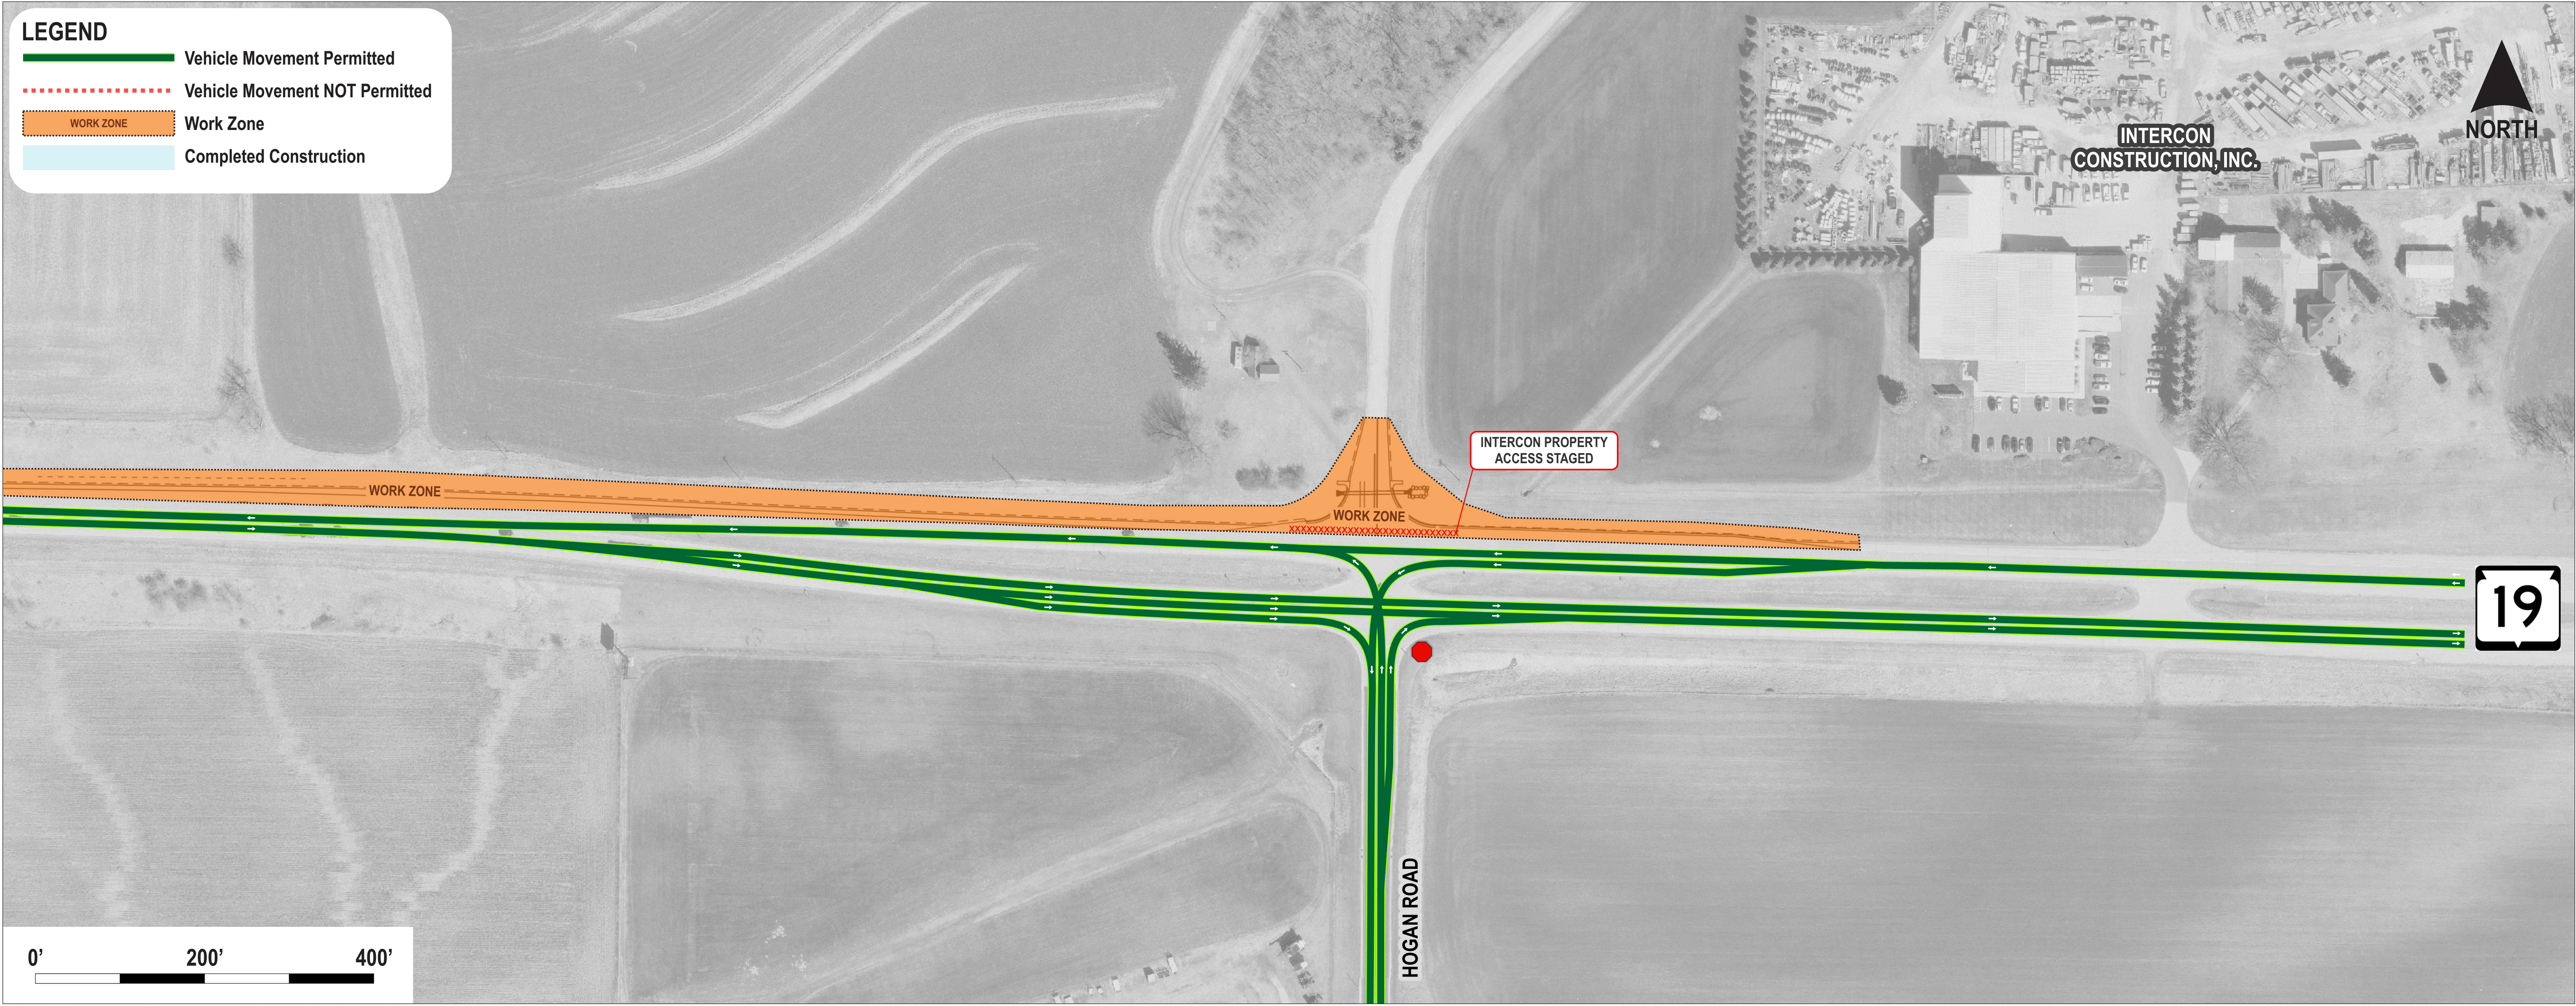


STAGE 2B - EAST

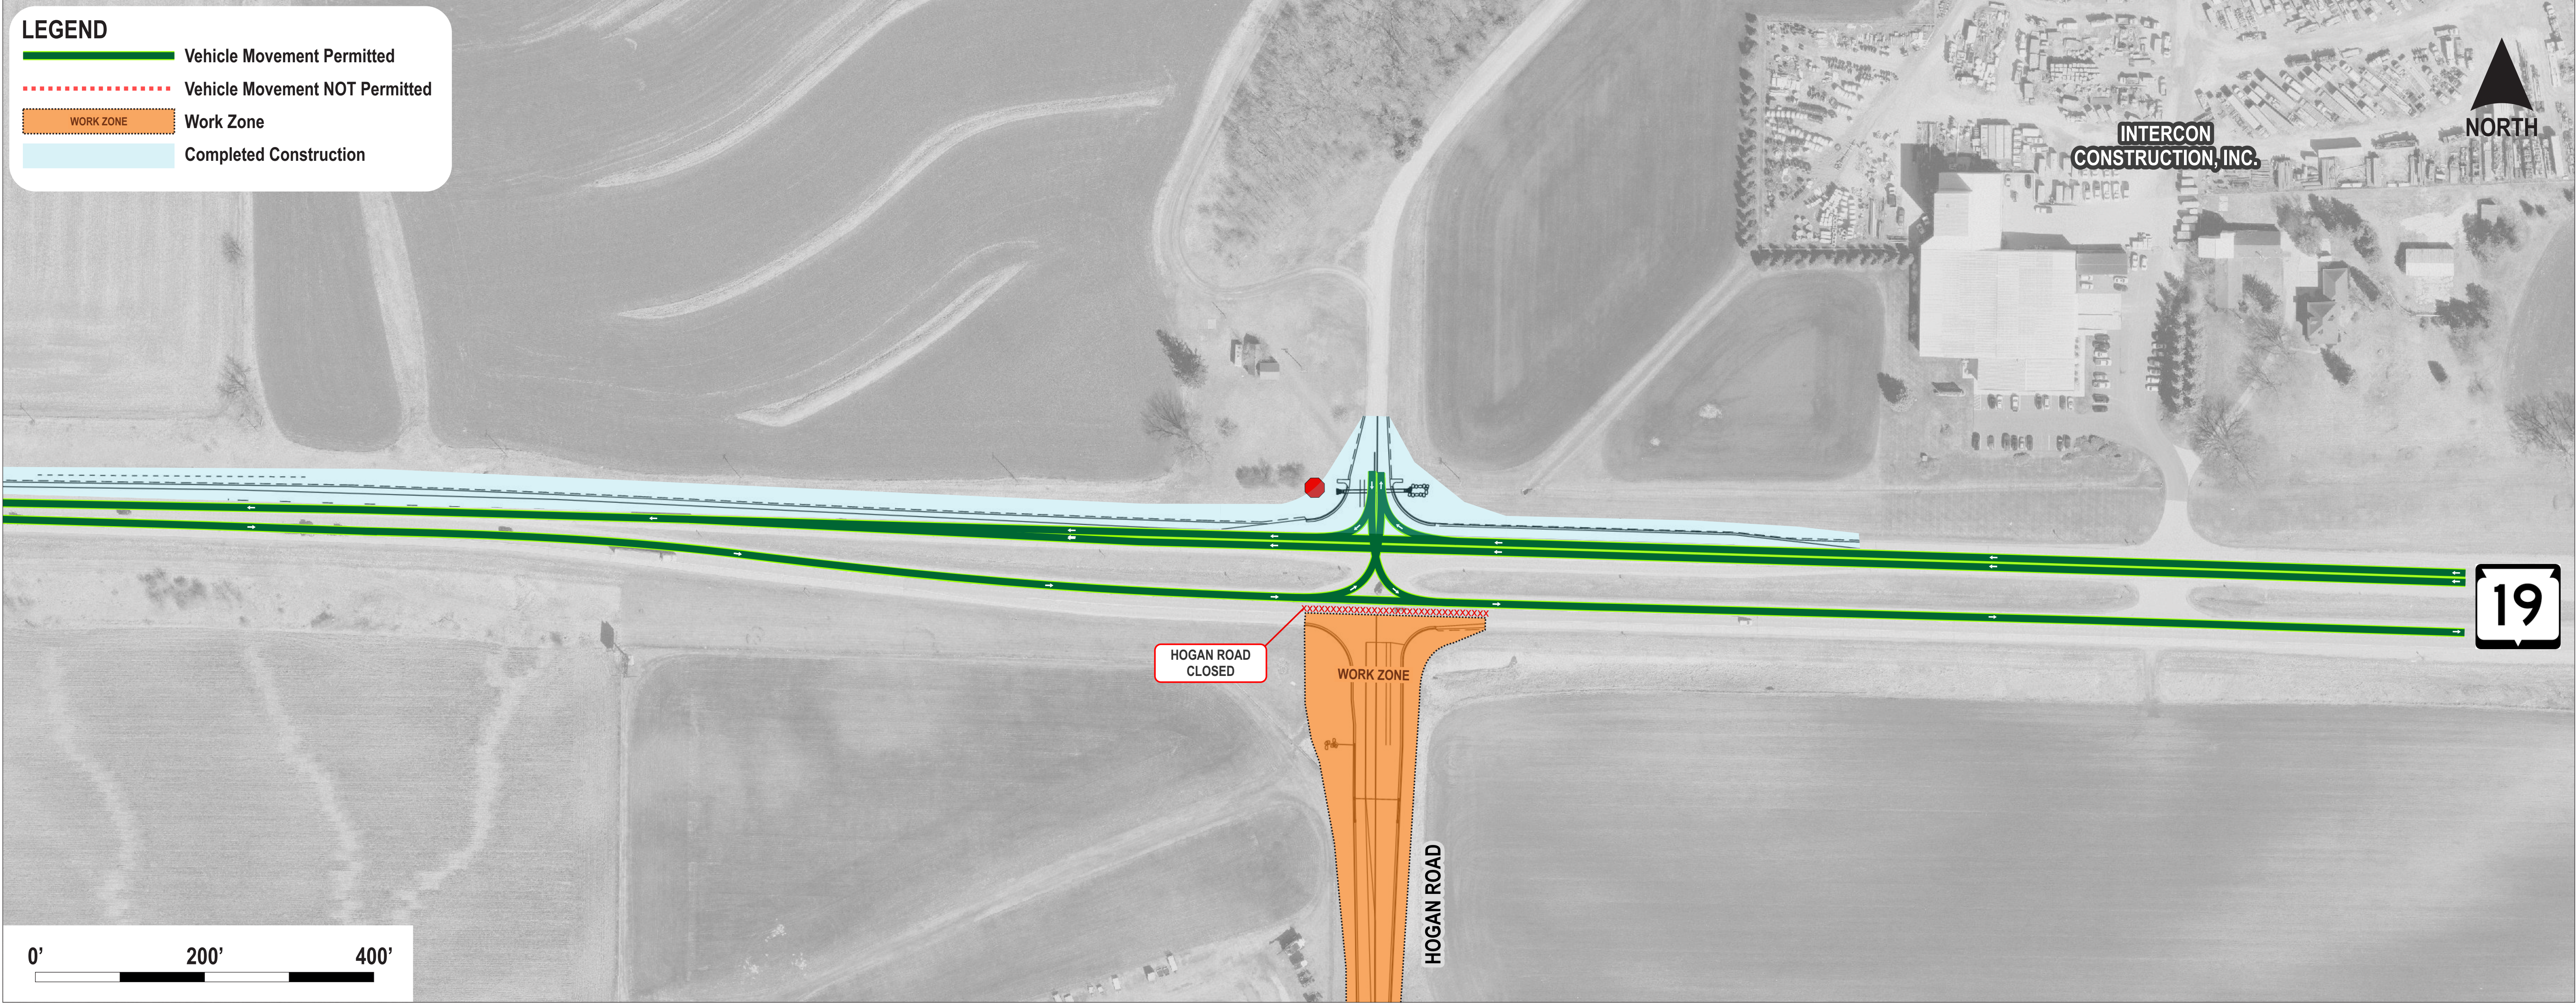


STAGE 3A - WEST

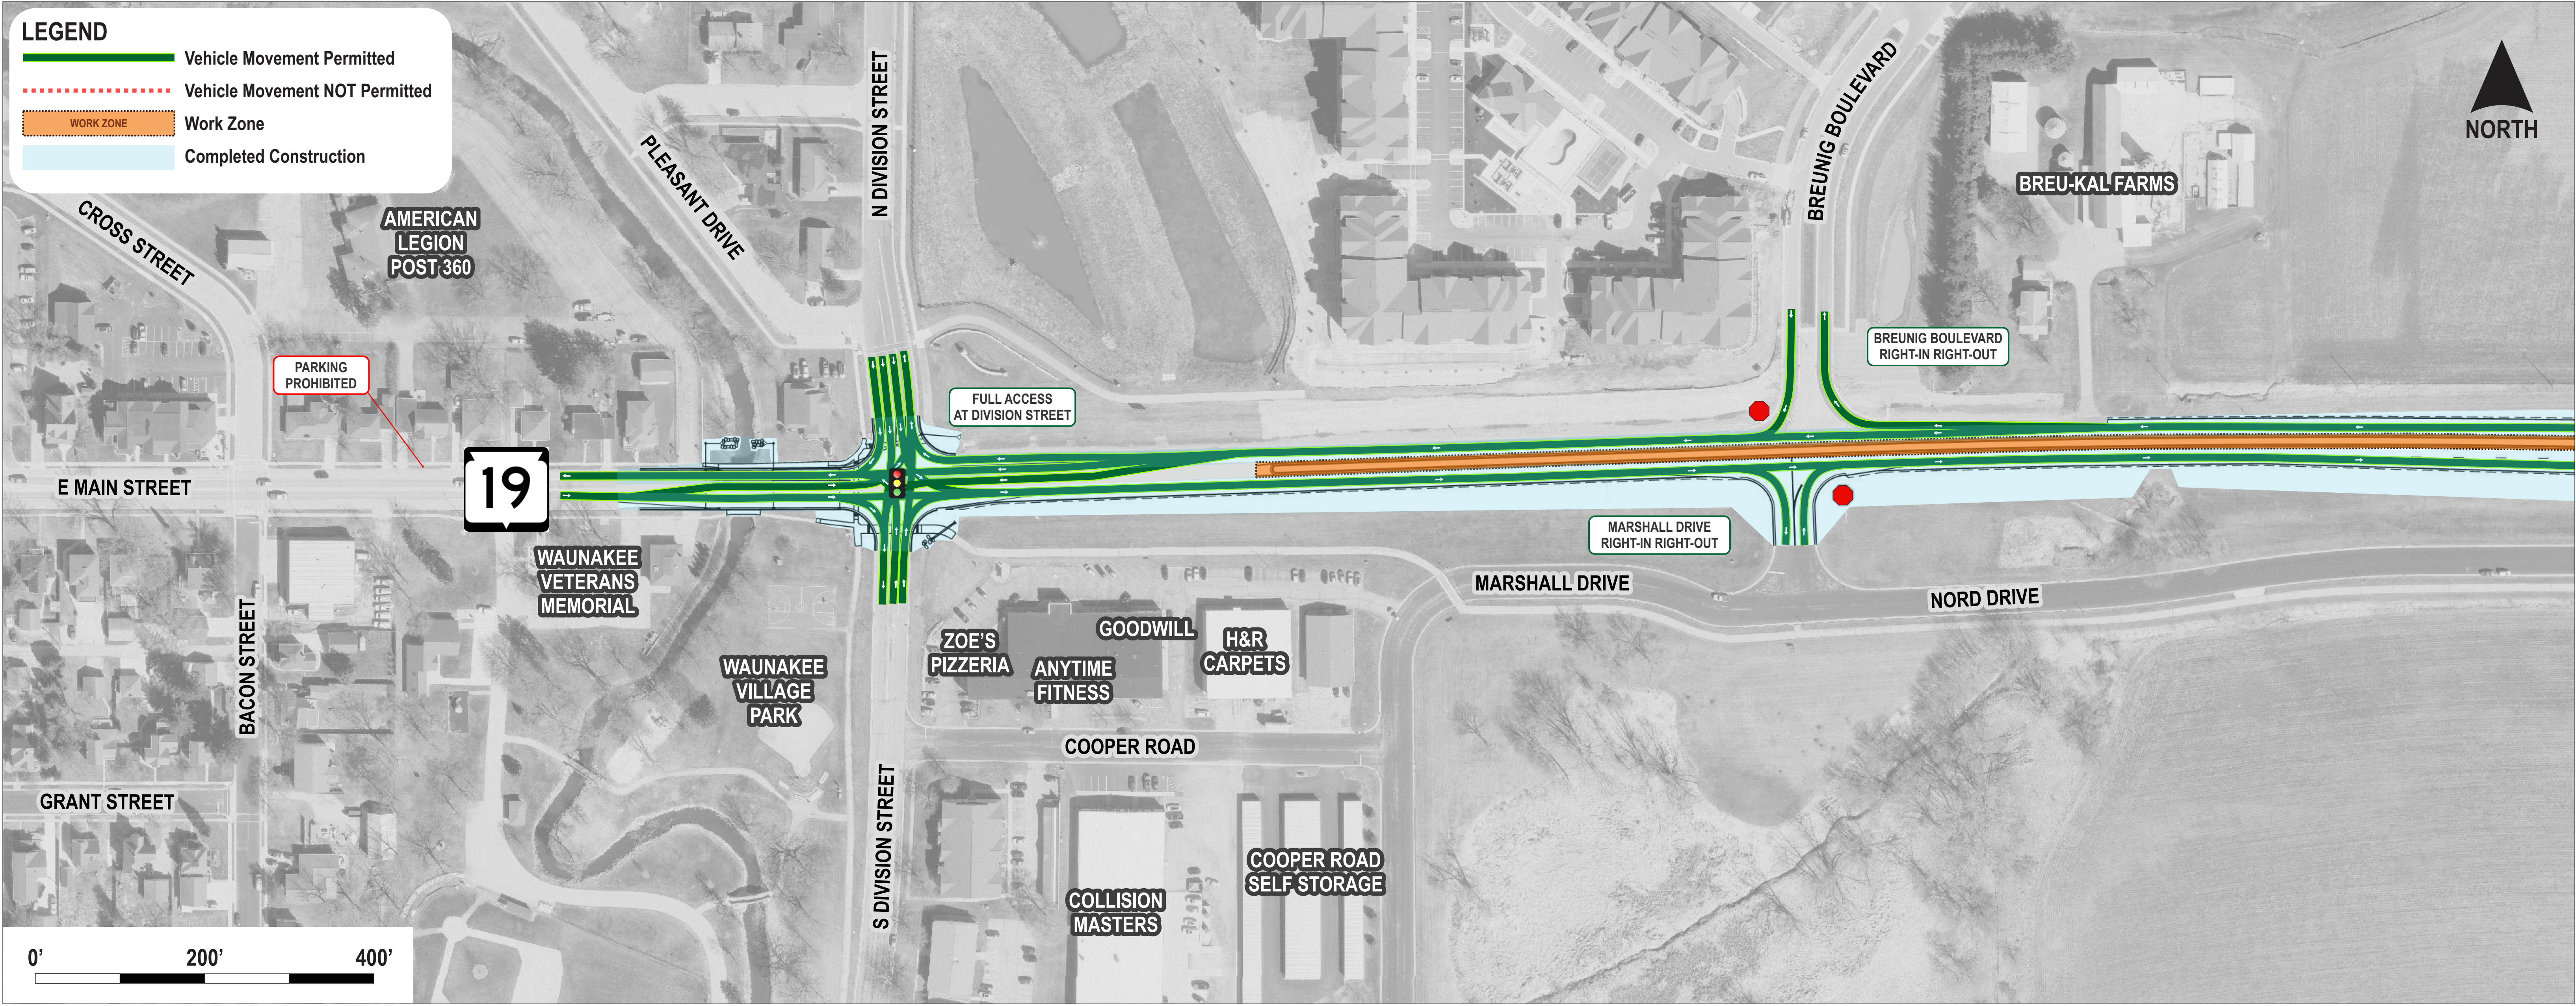


STAGE 3B - WEST

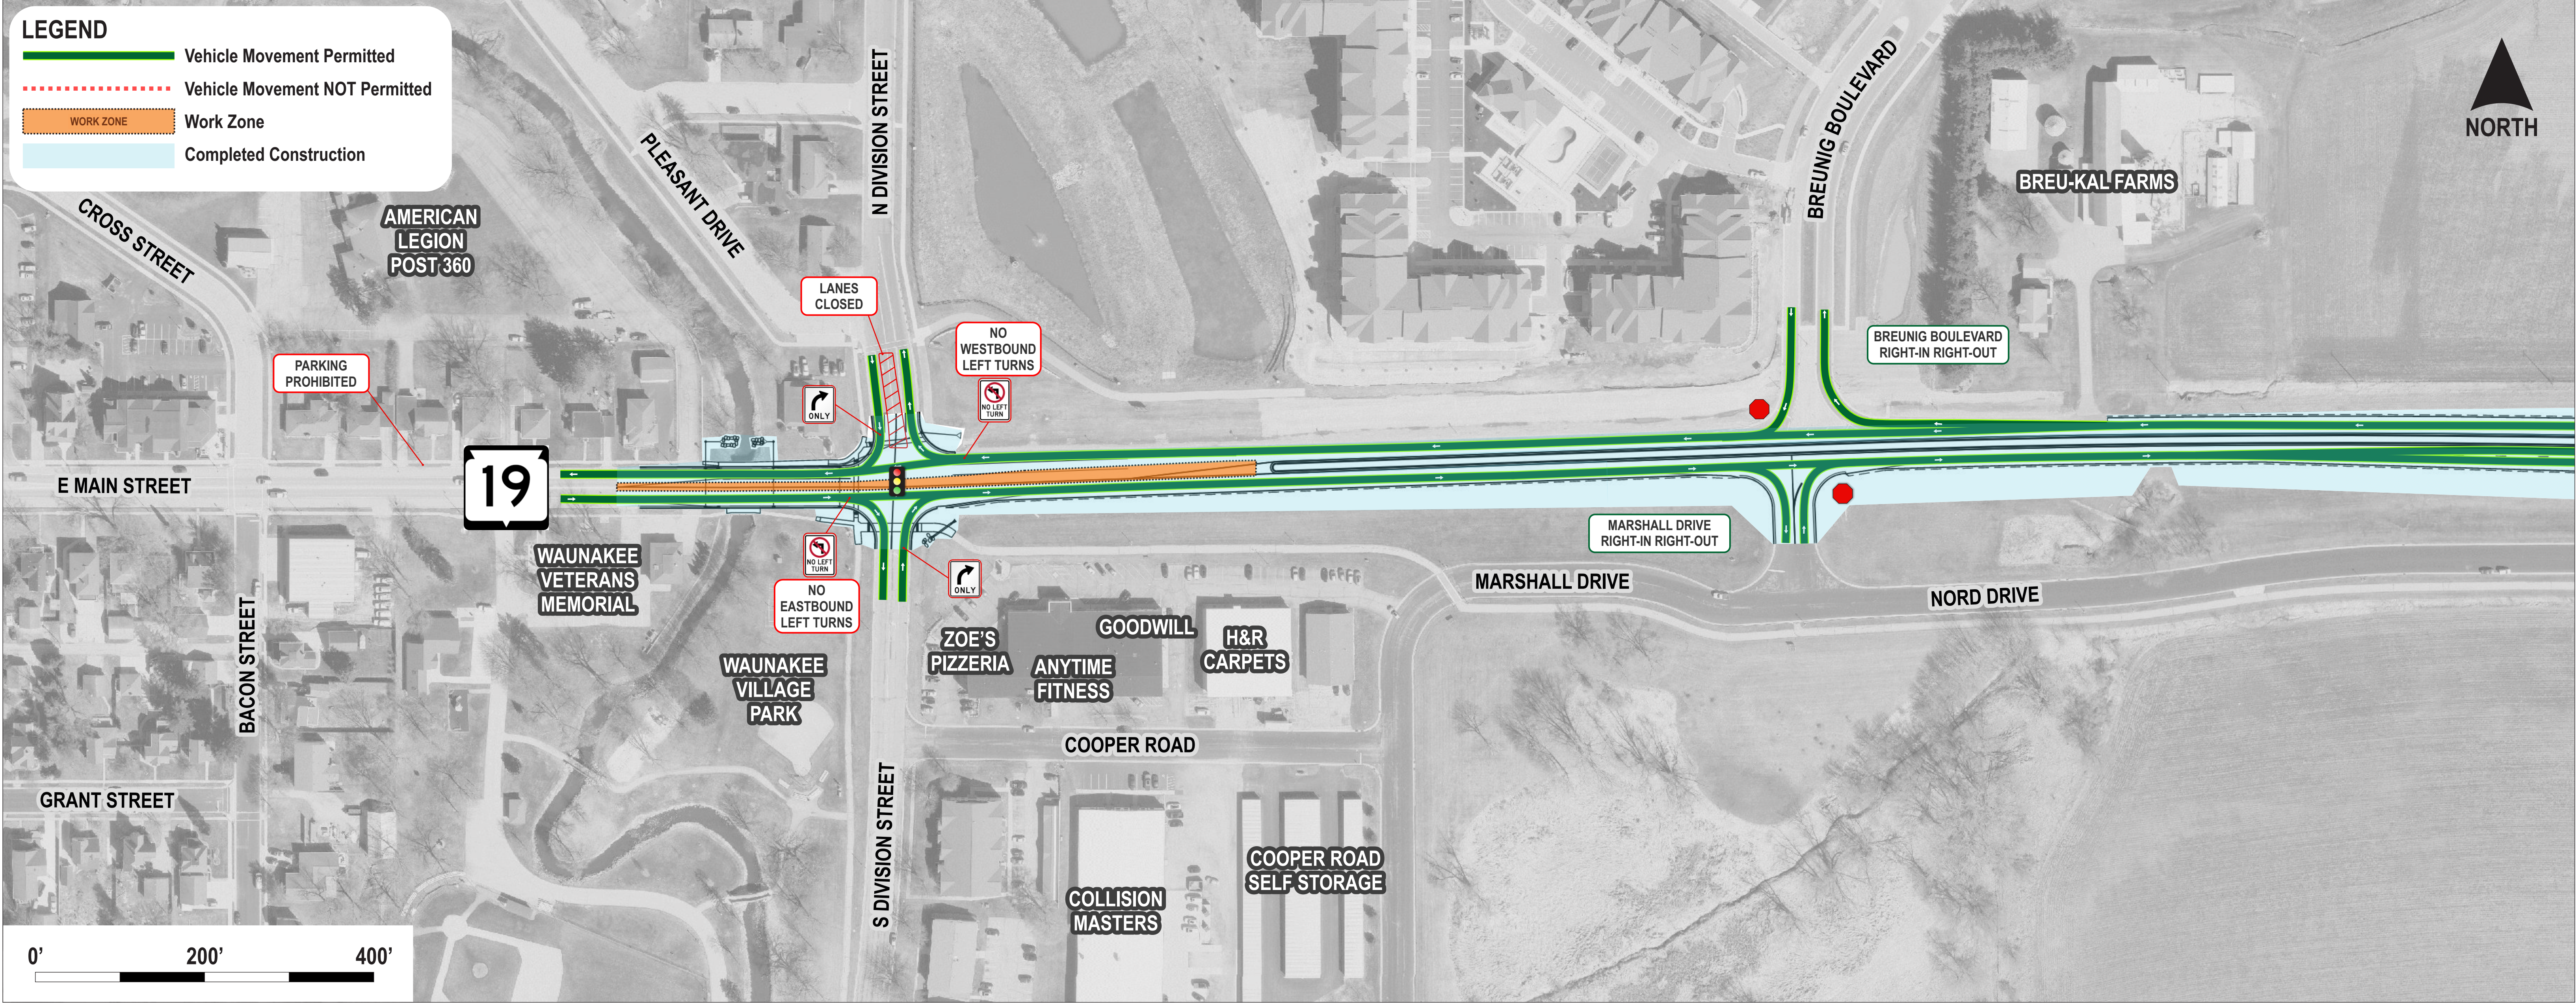


STAGE 3A - CENTRAL

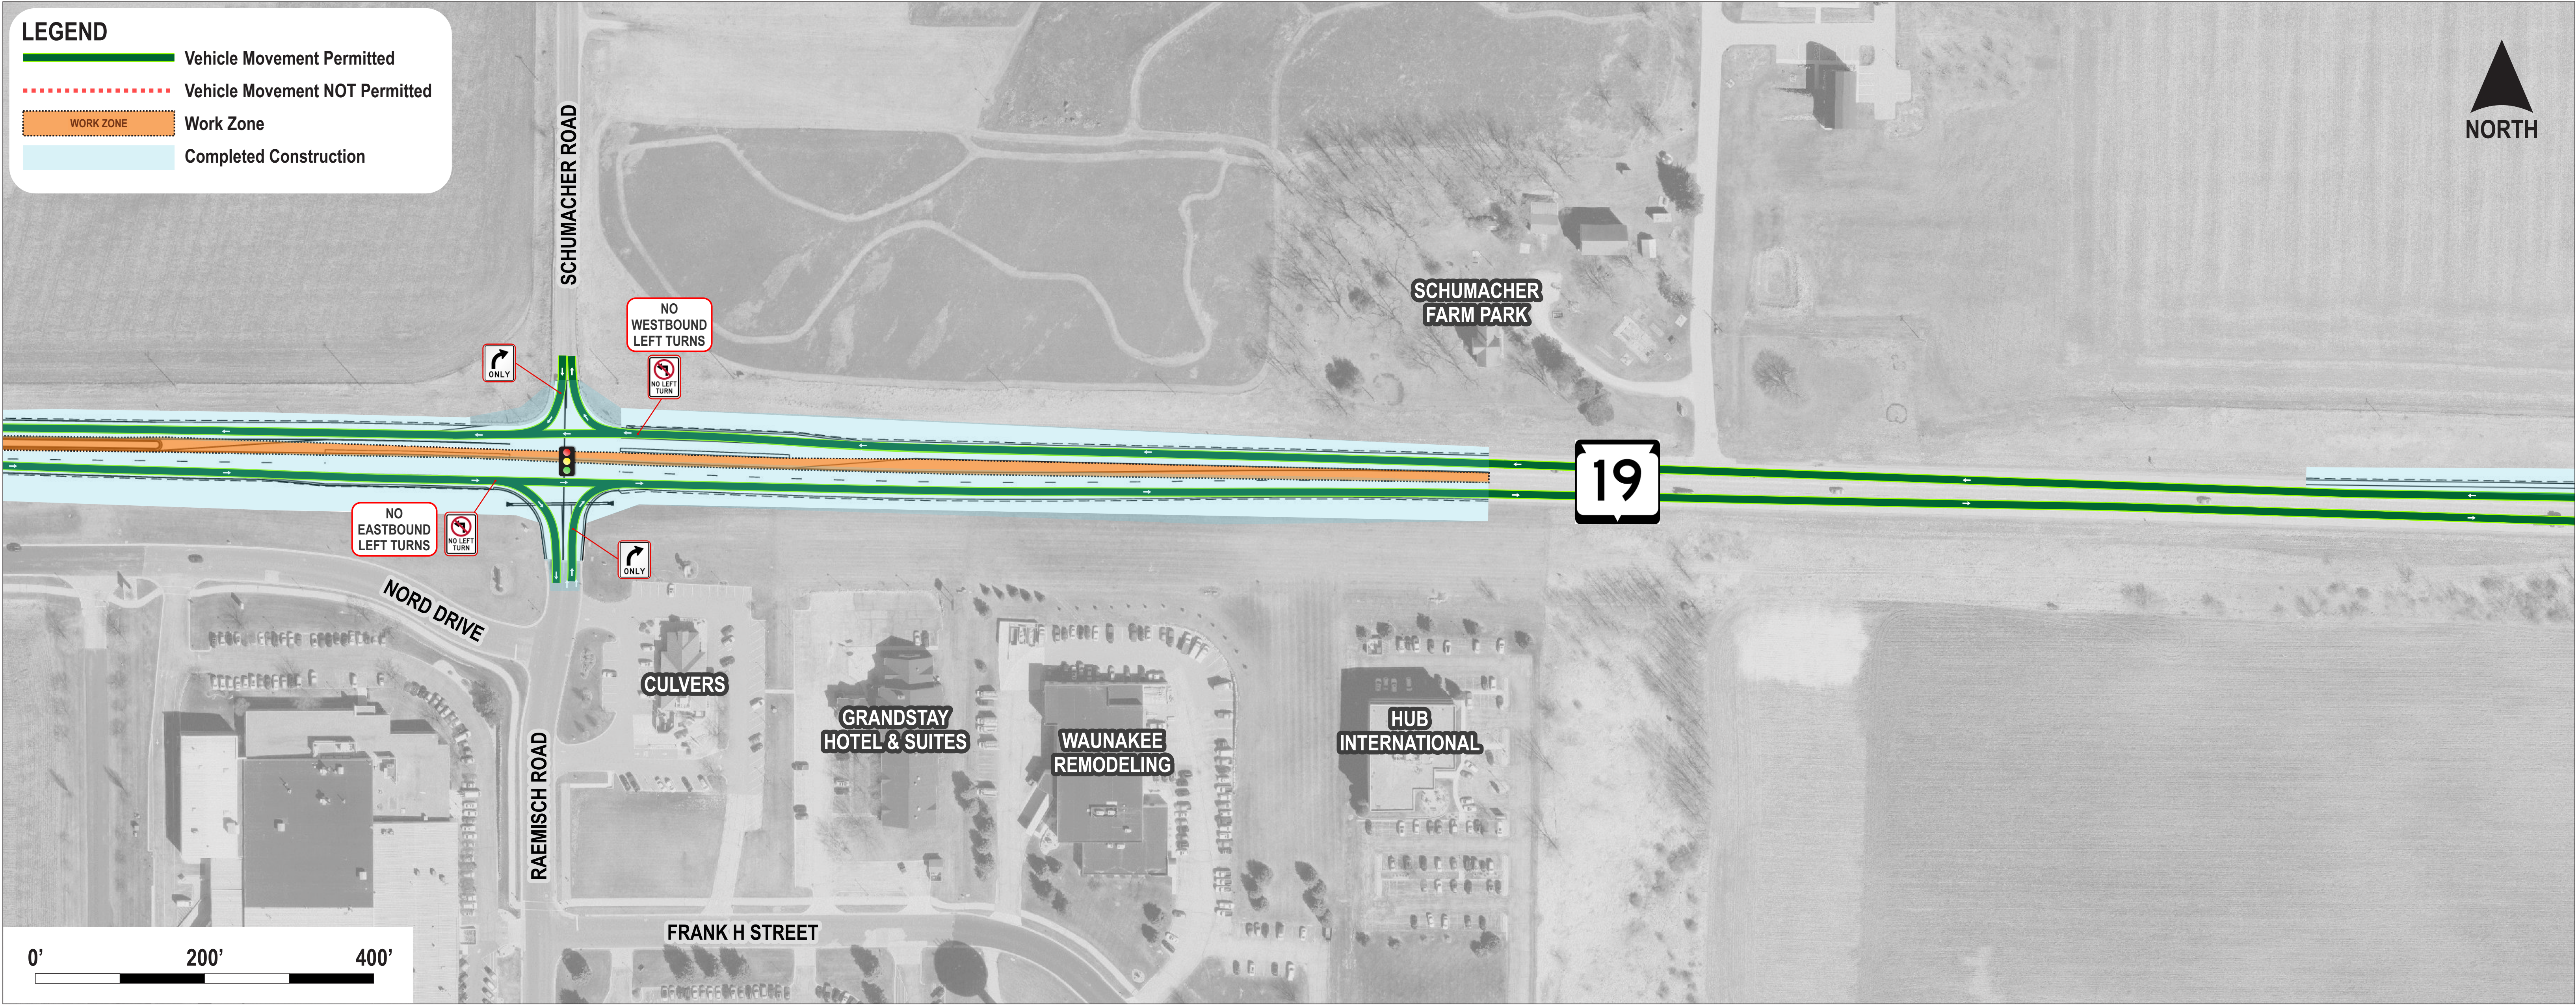

STAGE 3B - CENTRAL

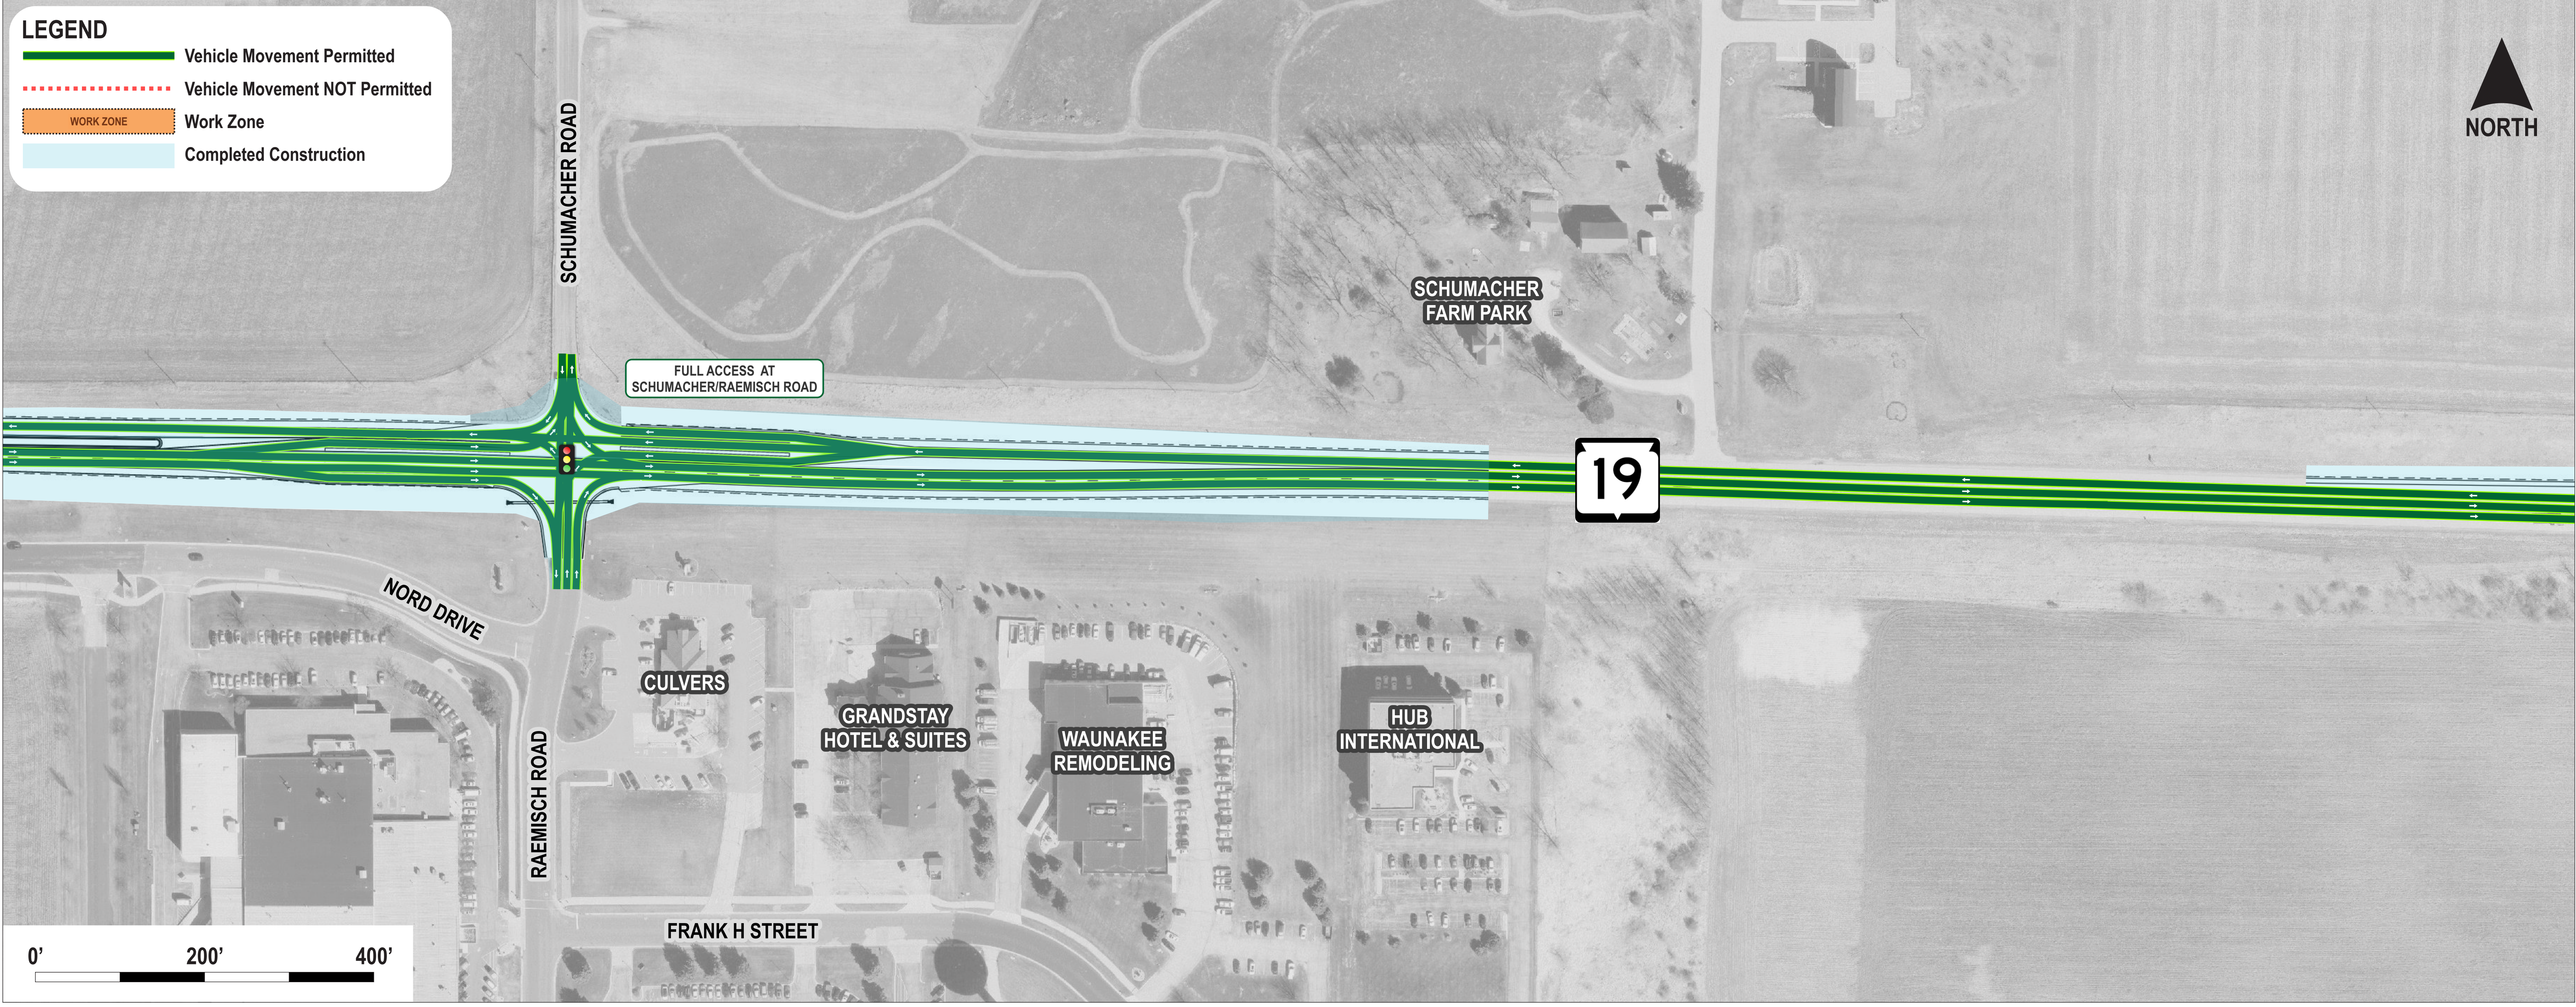

STAGE 3A - EAST

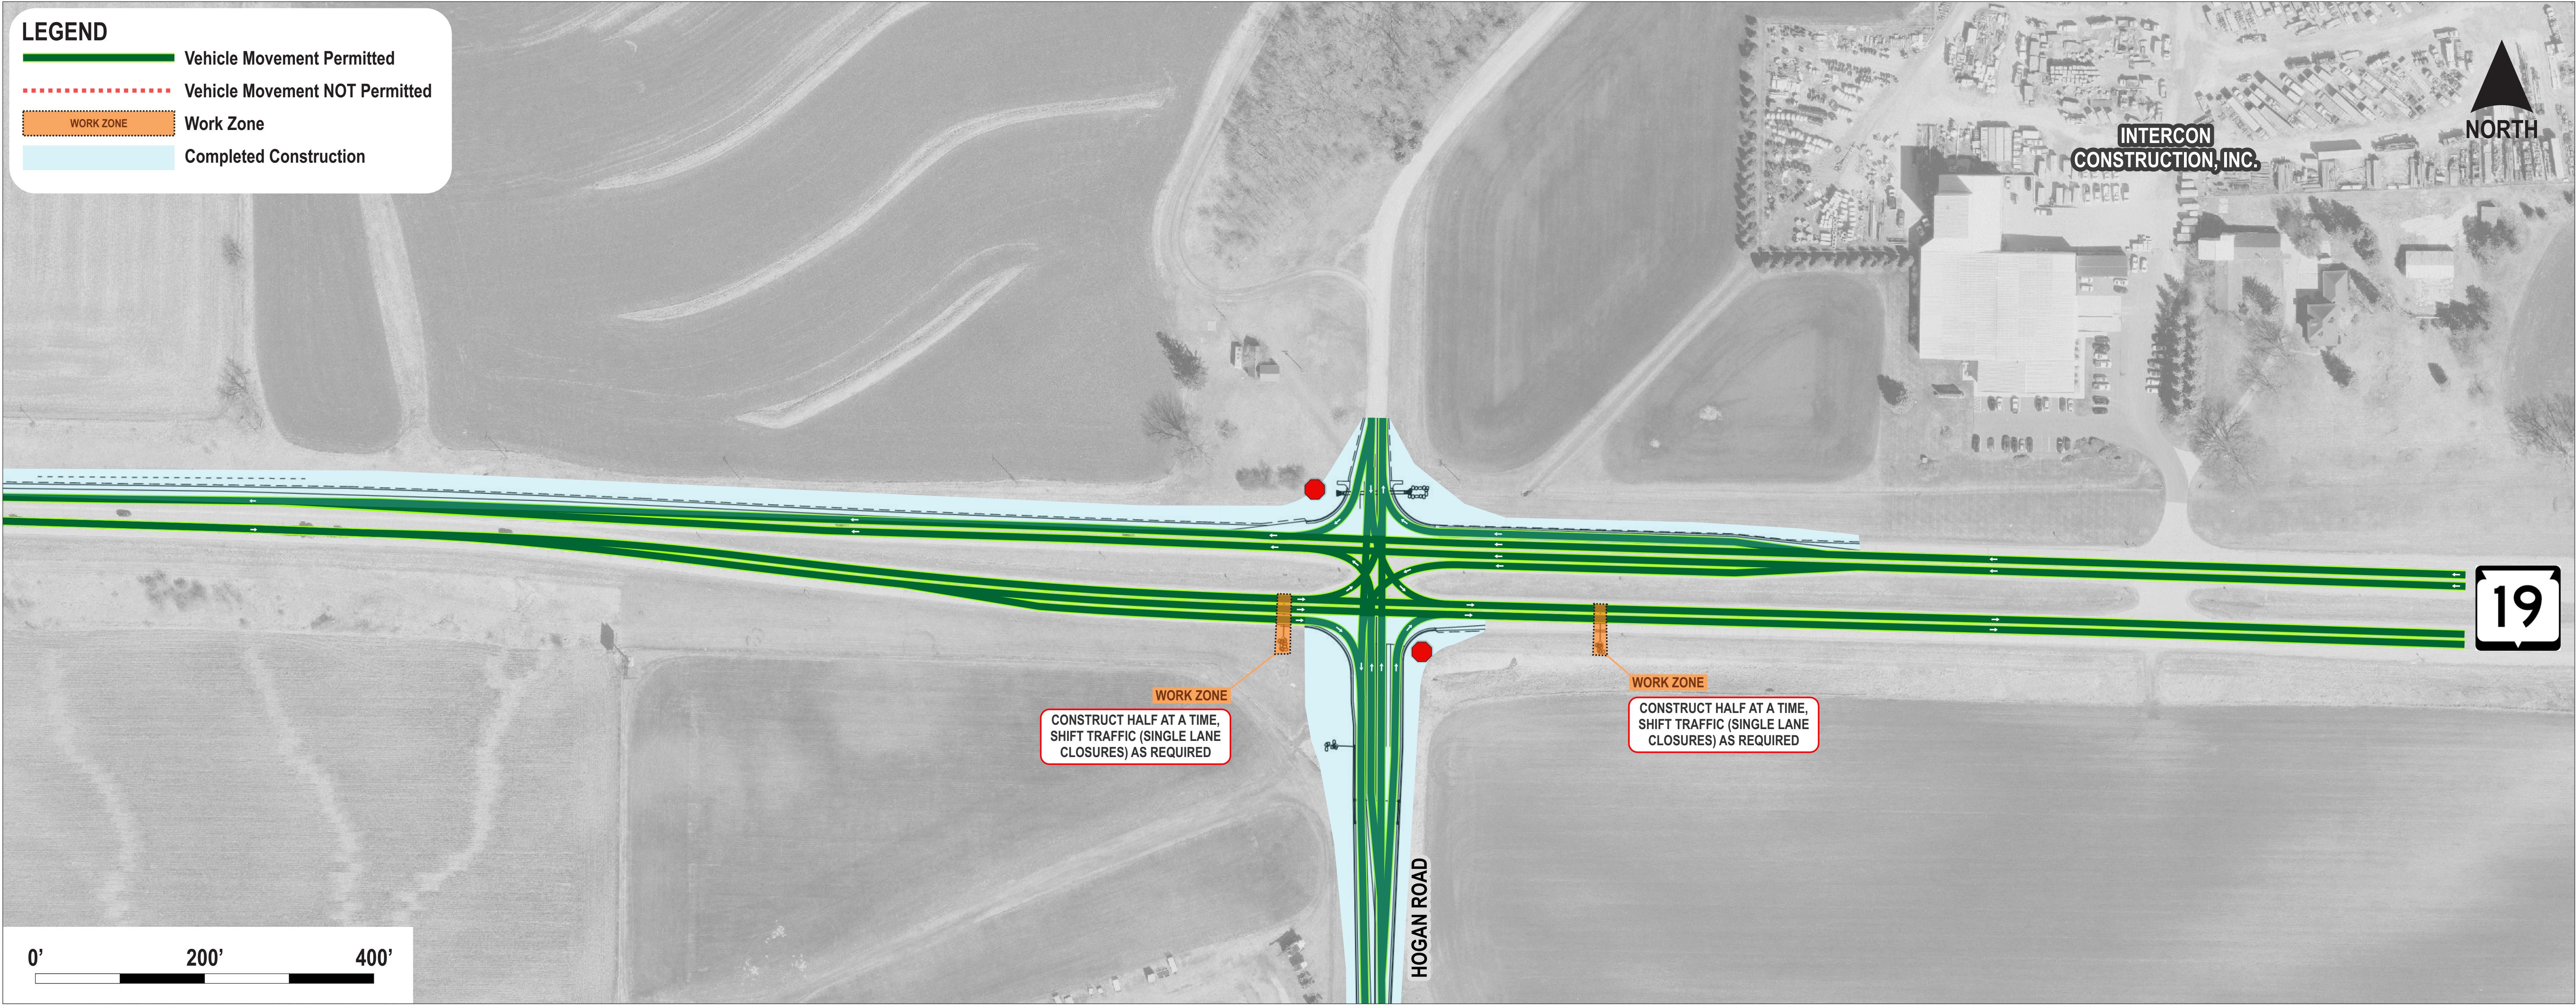

STAGE 3B - EAST

