




TYPICAL EXISTING SECTION
LA CROSSE CO LINE TO RIVERVIEW DRIVE

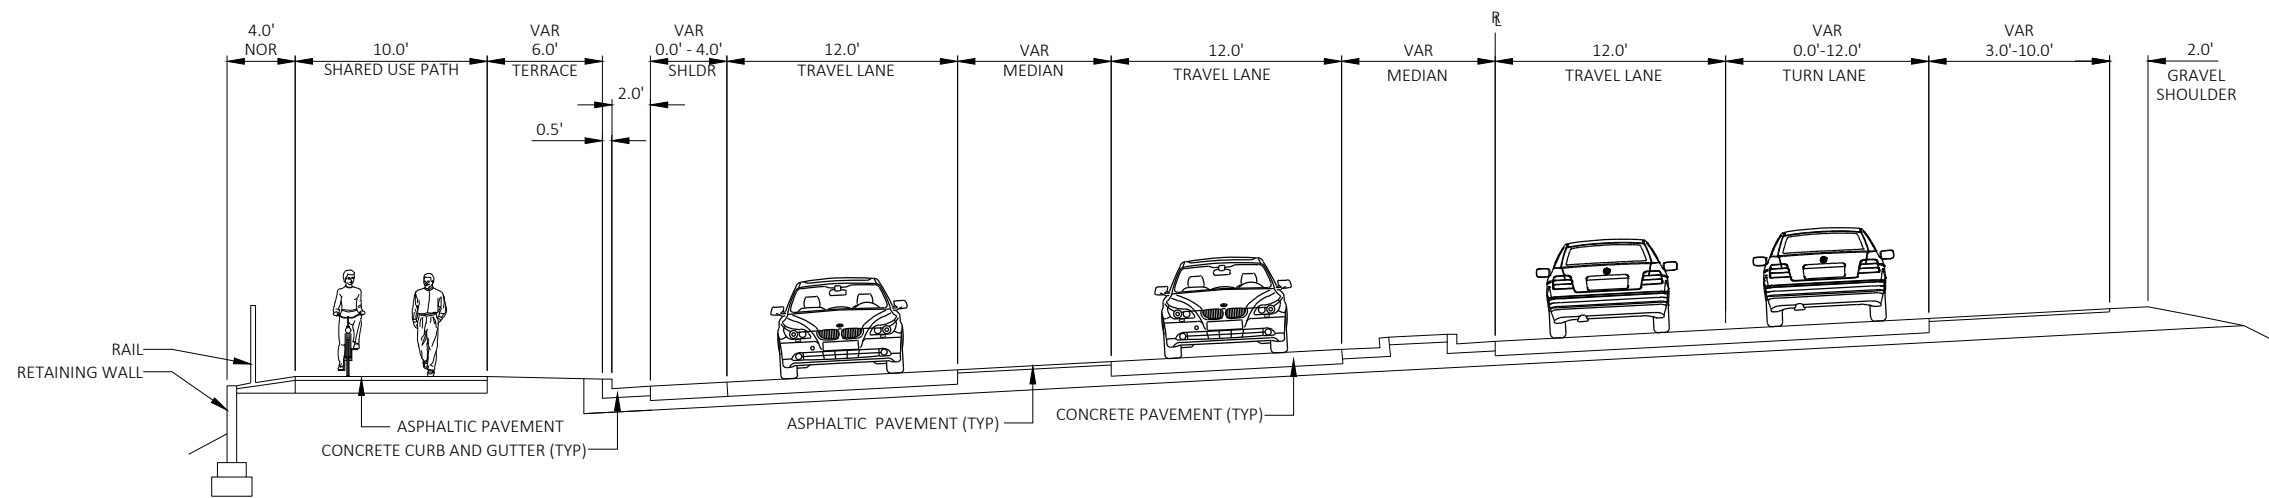


TYPICAL EXISTING SECTION
RIVERVIEW DRIVE TO US 14/61 (STH 35 SOUTH)

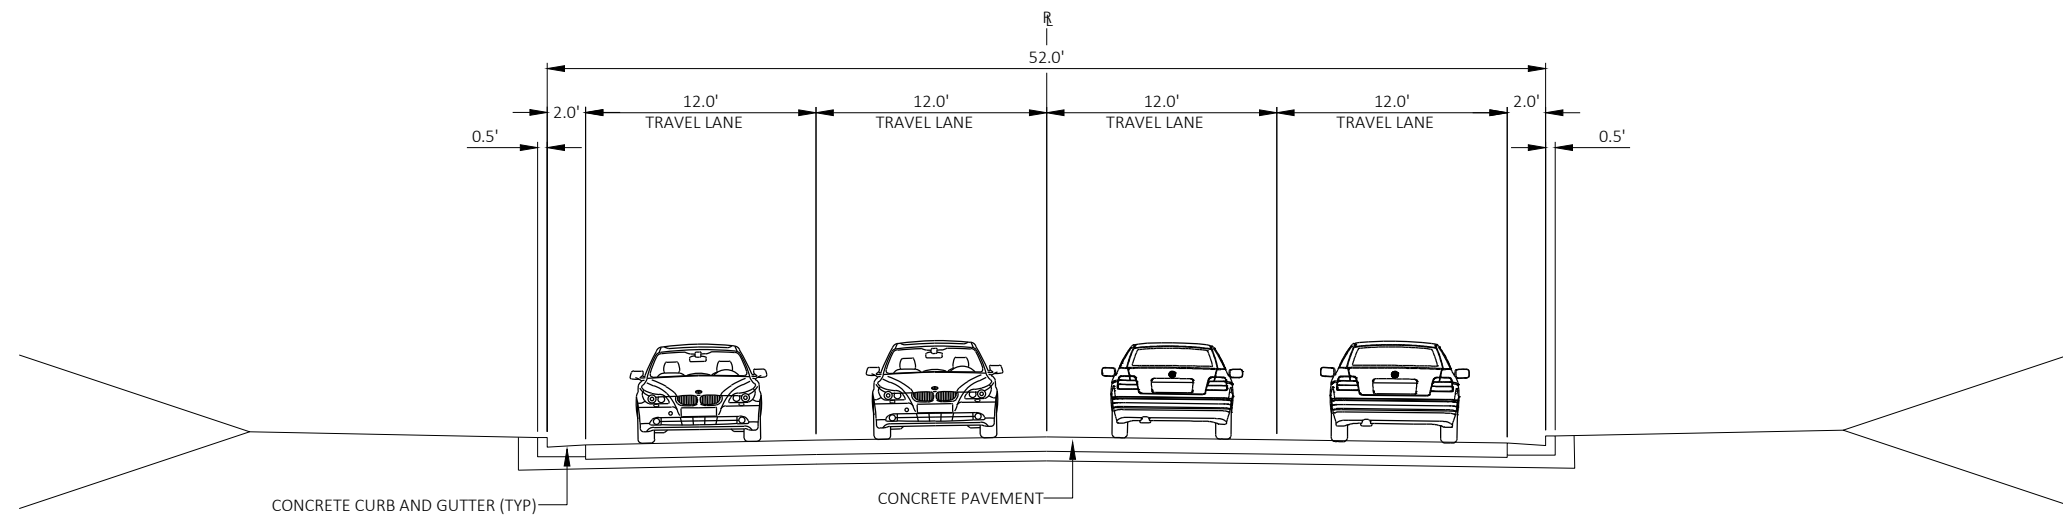


TYPICAL EXISTING SECTION
US 14/US 61

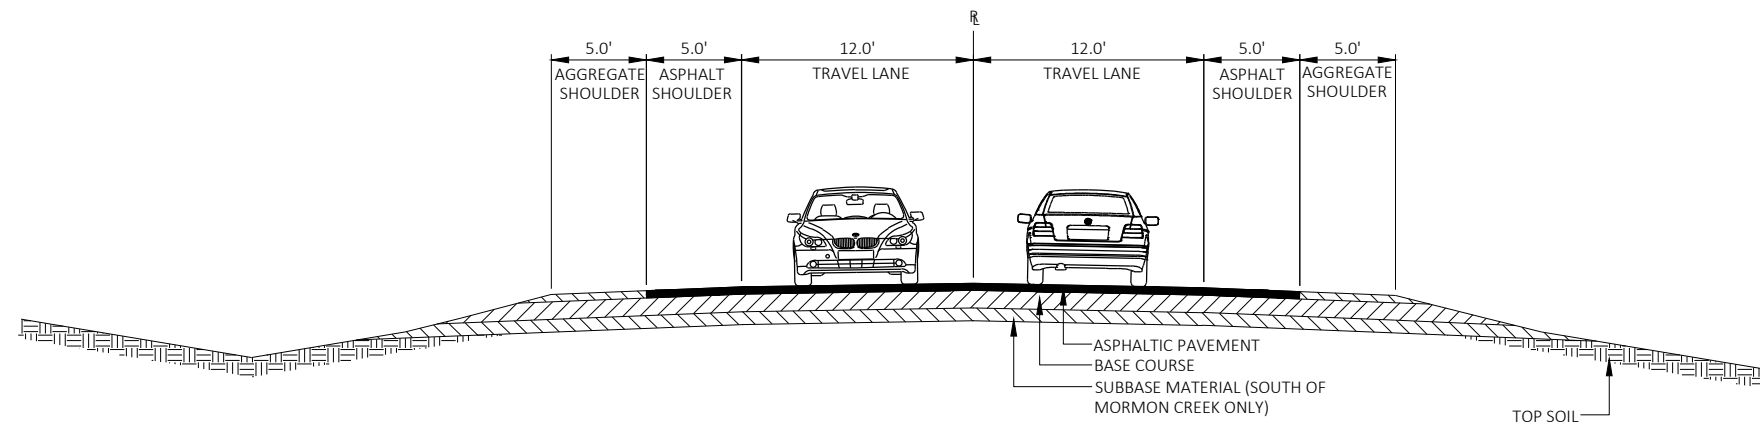


TYPICAL FINISHED SECTION
LA CACROSSE CO LINE TO SUNNYSIDE DRIVE

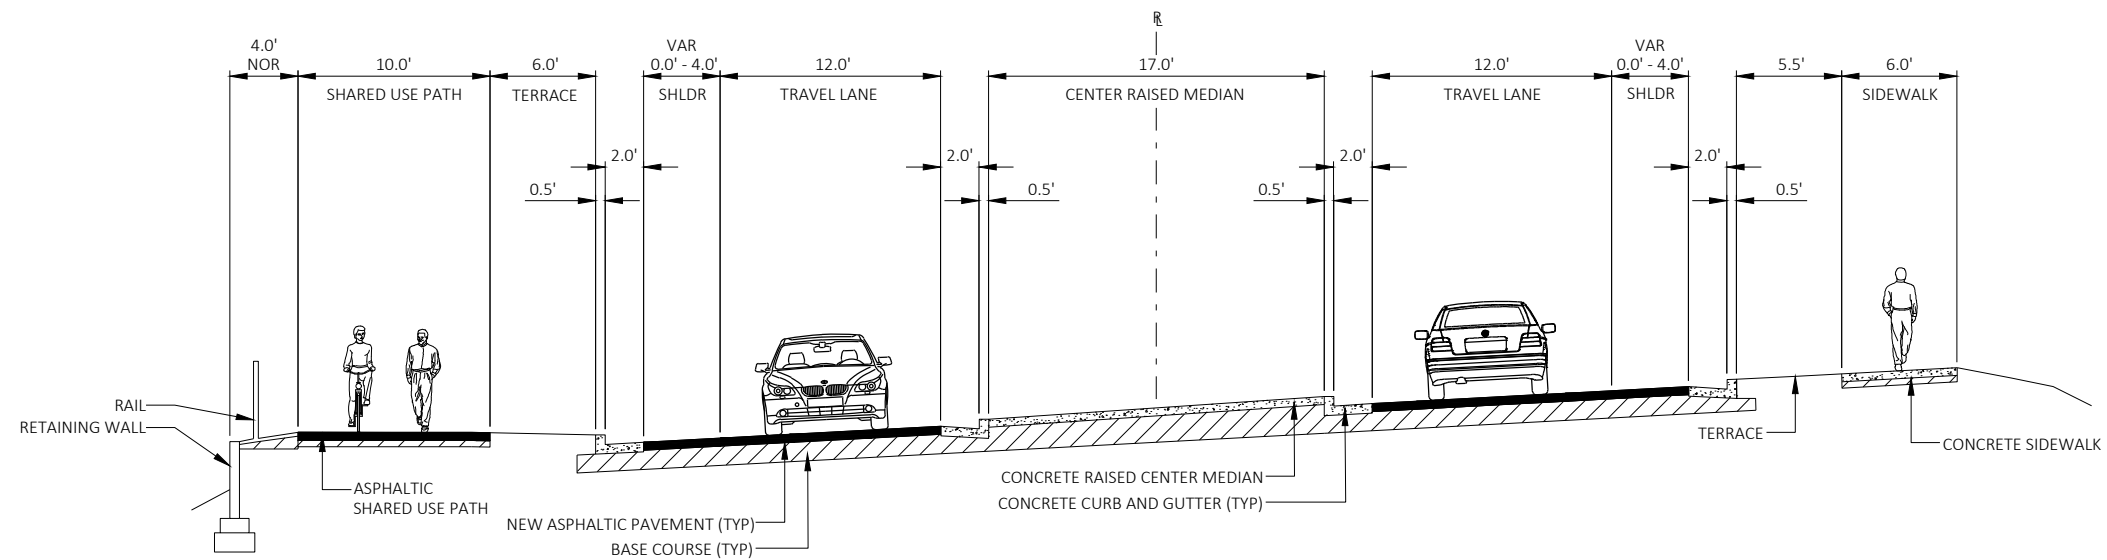

TYPICAL FINISHED SUPERELEVATED SECTION - ALTERNATIVE 1
SUNNYSIDE DRIVE TO US 14/US 61

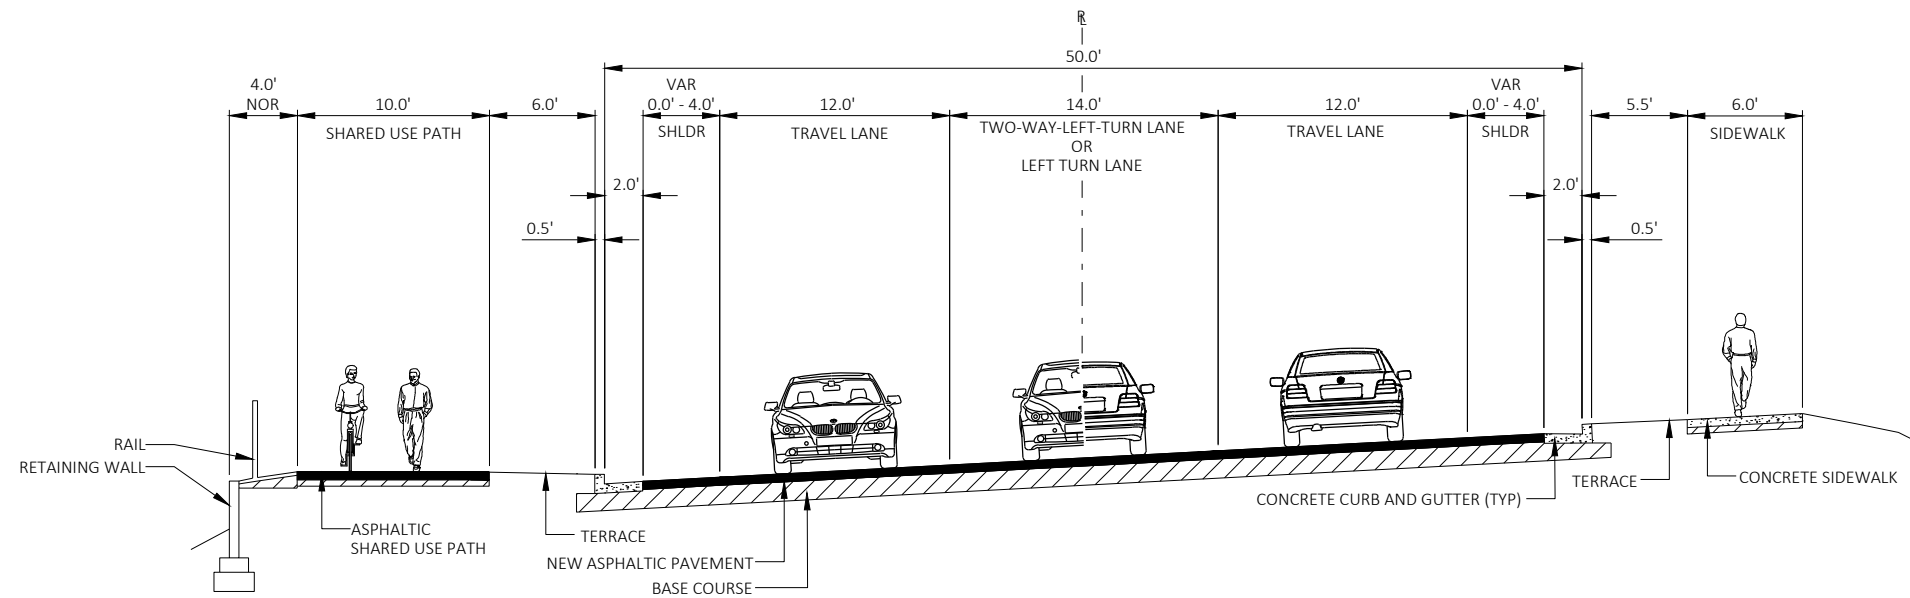

TYPICAL FINISHED SUPERELEVATED SECTION - ALTERNATIVE 2
SUNNYSIDE DRIVE TO US 14/US 61 (STH 35 SOUTH)

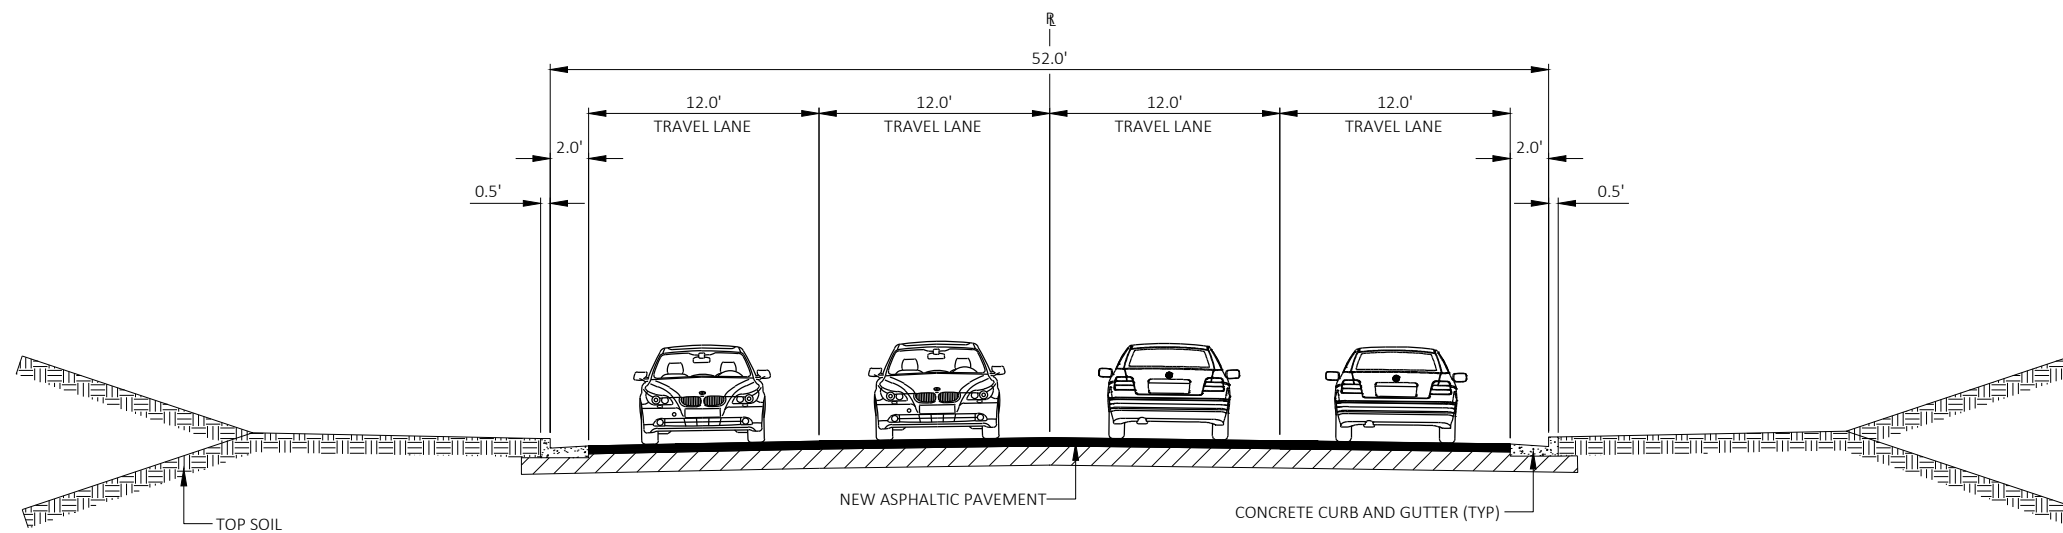

TYPICAL FINISHED SECTION
US 14/US 61