



WIS 59 *Existing* E Mallwood Drive to County N

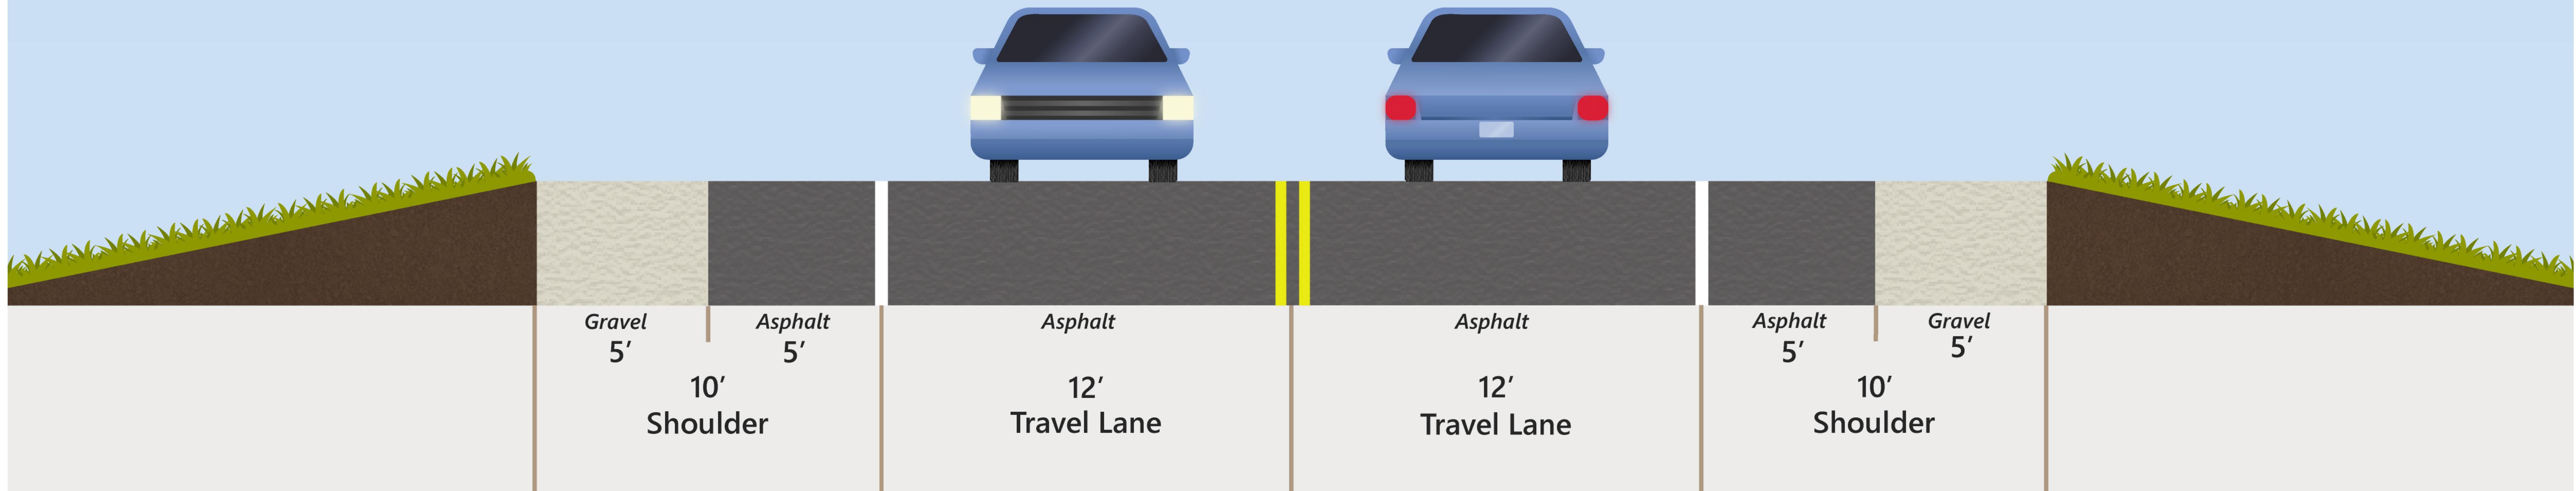

WIS 59 *Proposed*


E Mallwood Drive to E Ellendale Road County N Roundabout Approaches

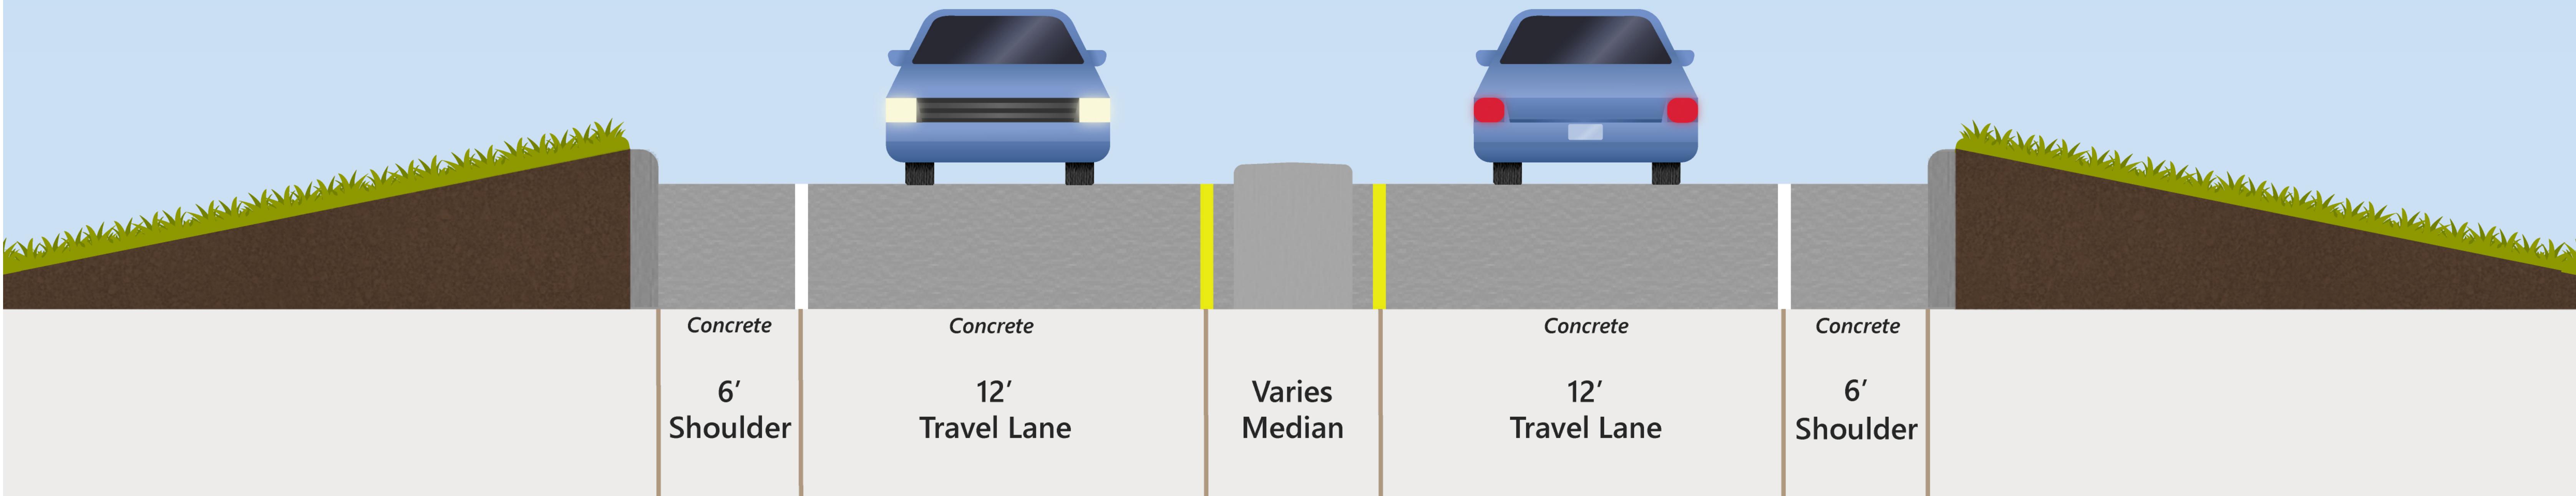

STH 59


Proposed

E Ellendale Road to E Vincent Road (West)

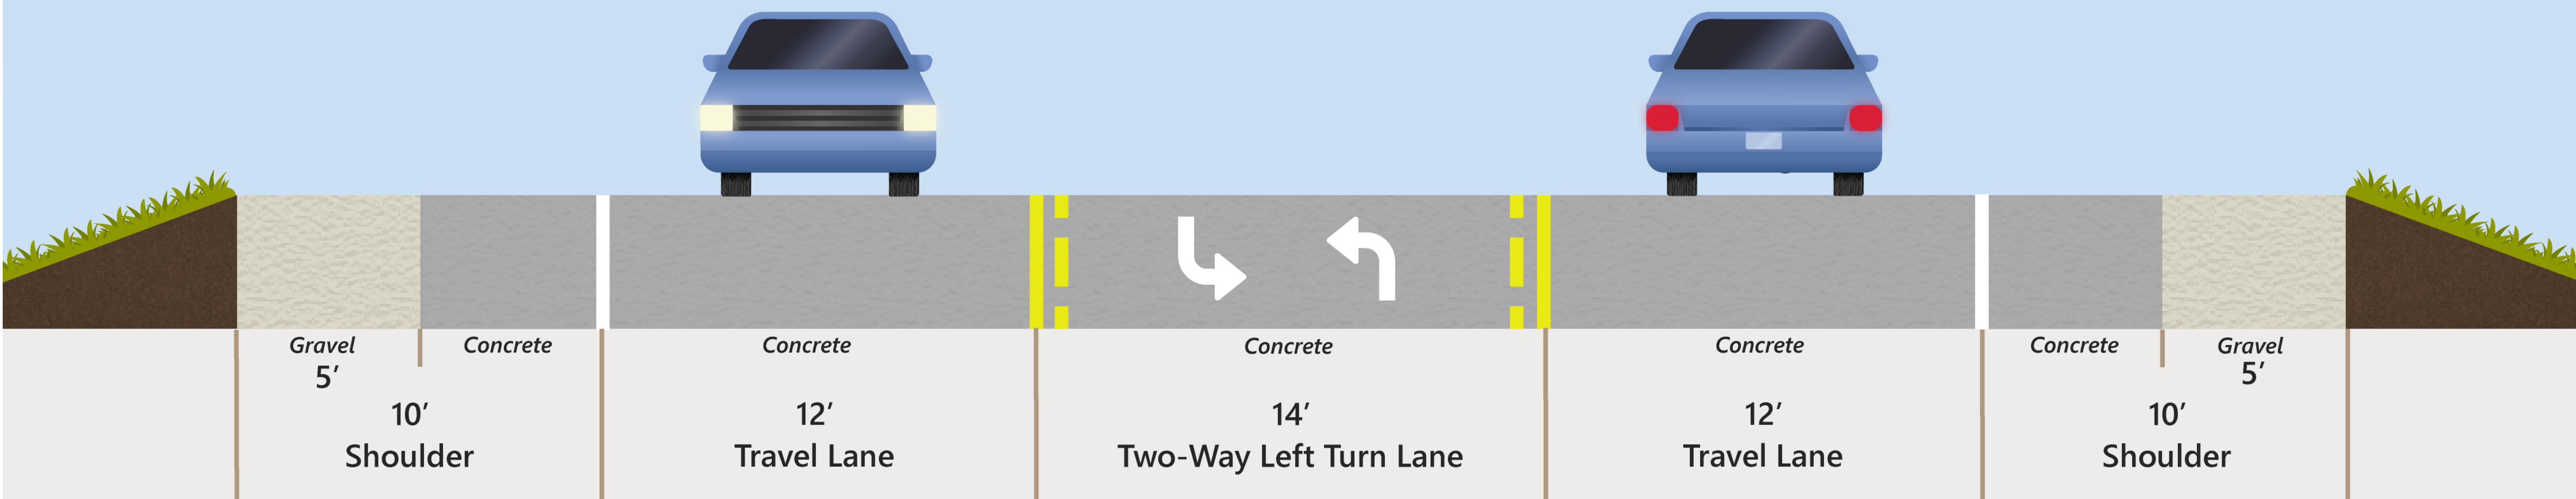

FEBRUARY 4, 2026
PUBLIC INVOLVEMENT MEETING

WIS 59 *Proposed* Between E Vincent Road Intersections *West Intersection to East Intersection*

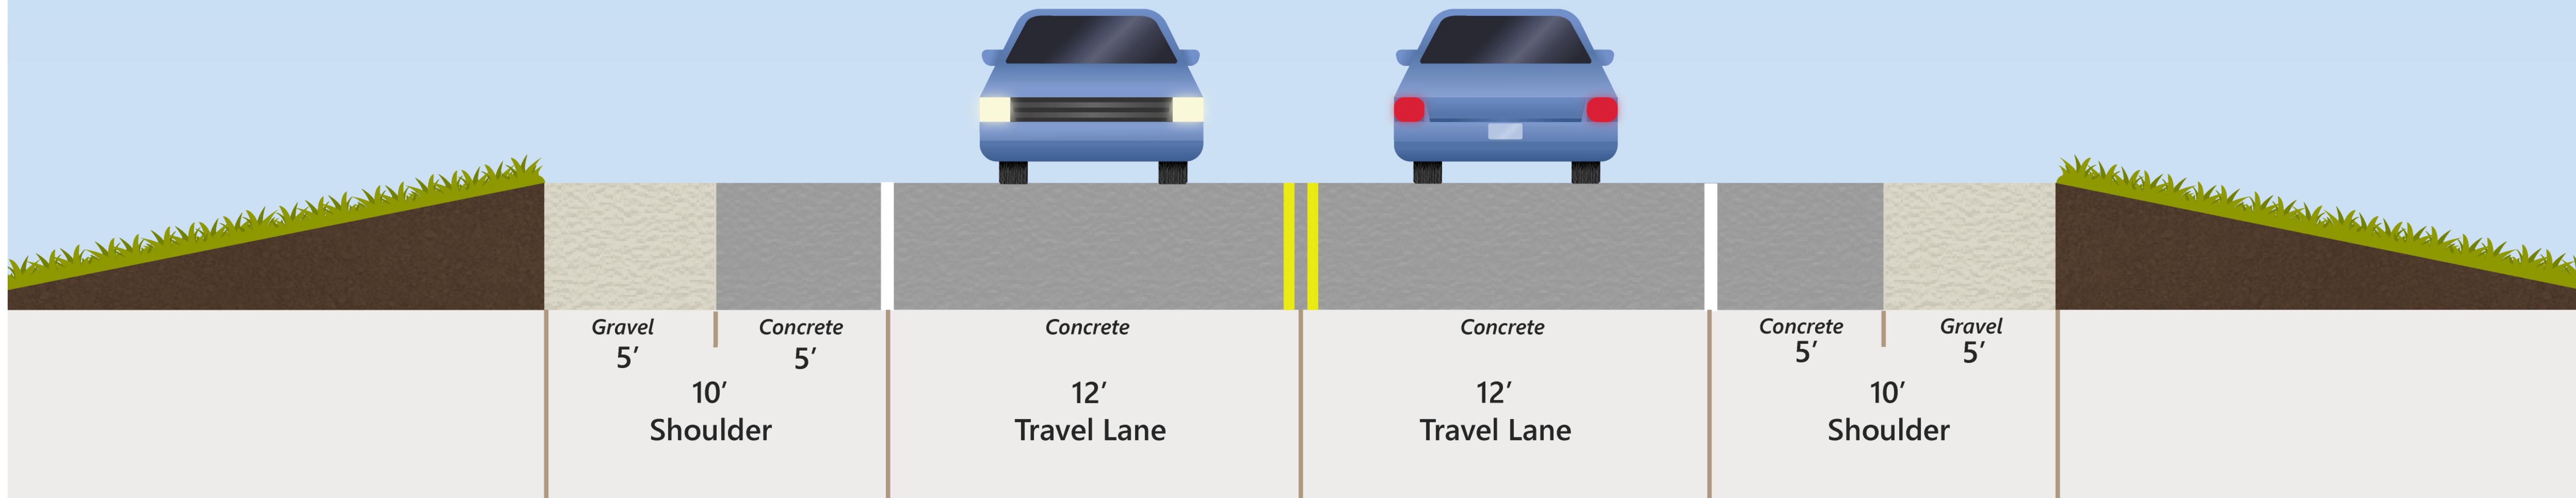

FEBRUARY 4, 2026
PUBLIC INVOLVEMENT MEETING