



PROPOSED TYPICAL SECTION - WIS 60

SECTION 1 (IN ORION)

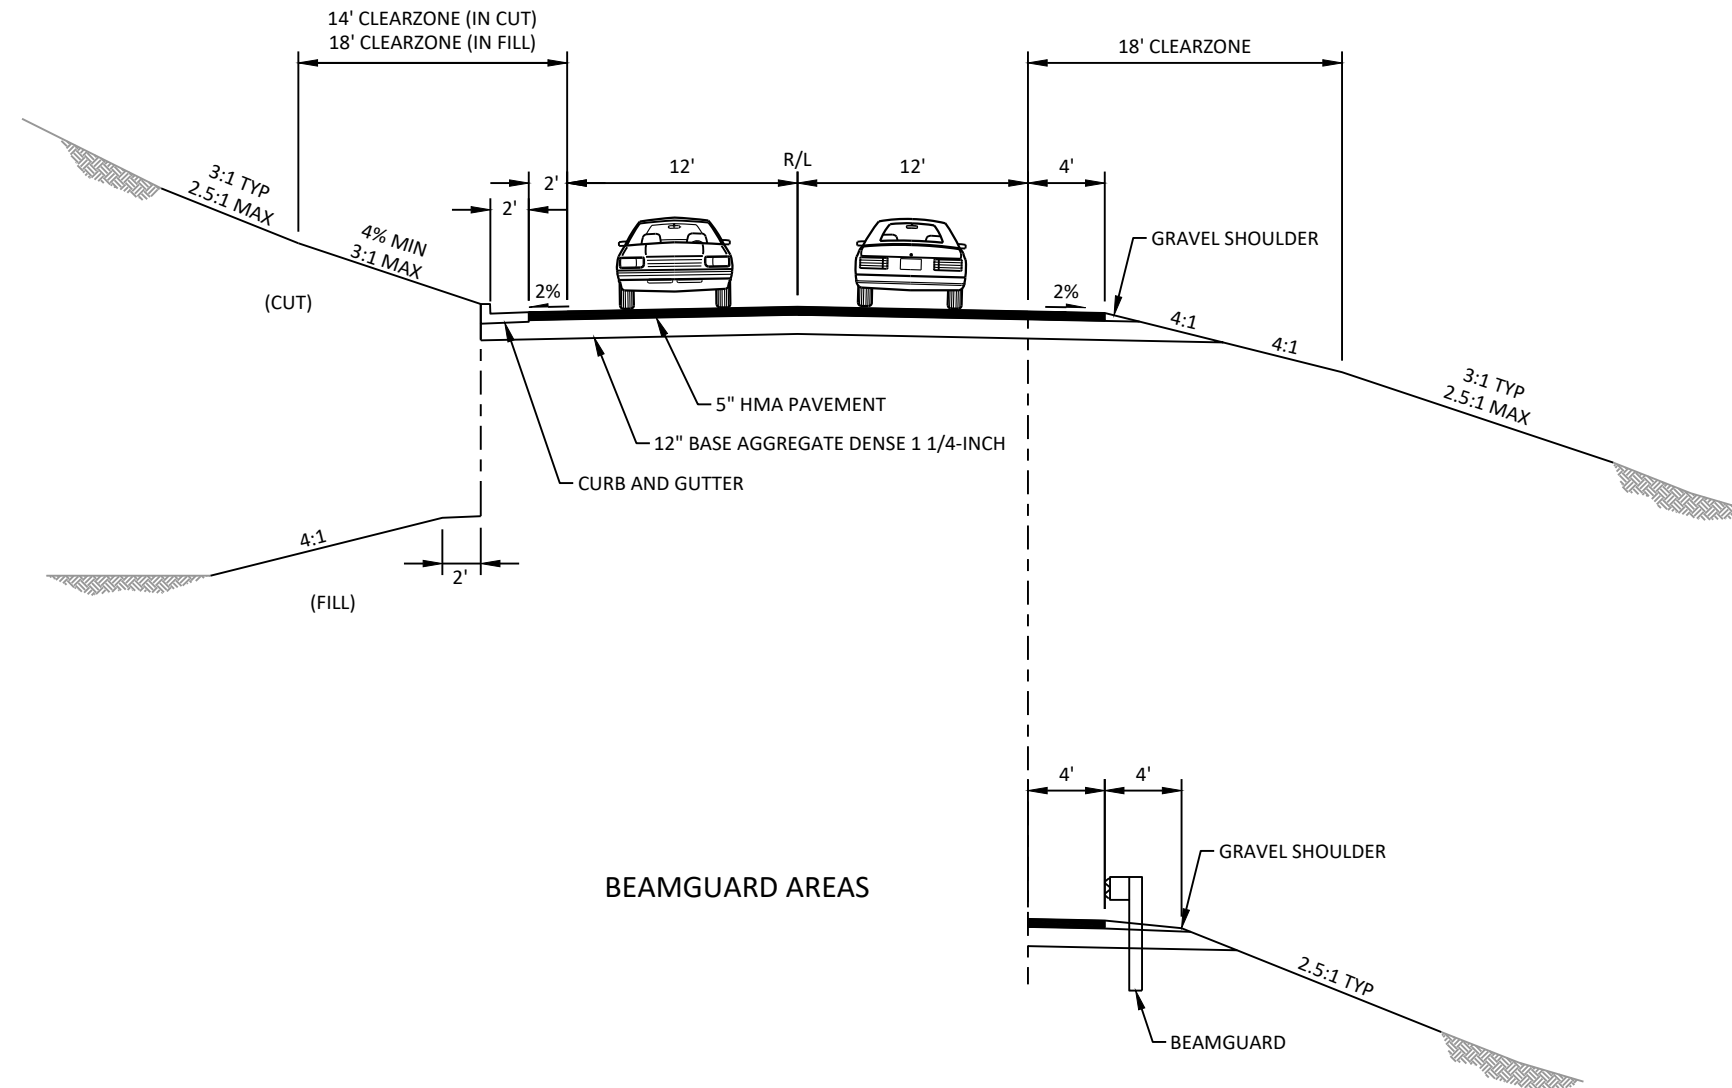


PROPOSED TYPICAL SECTION - WIS 60

SECTION 2 RIVER VIEW HILLS CANOE RENTAL - STA. 312+00

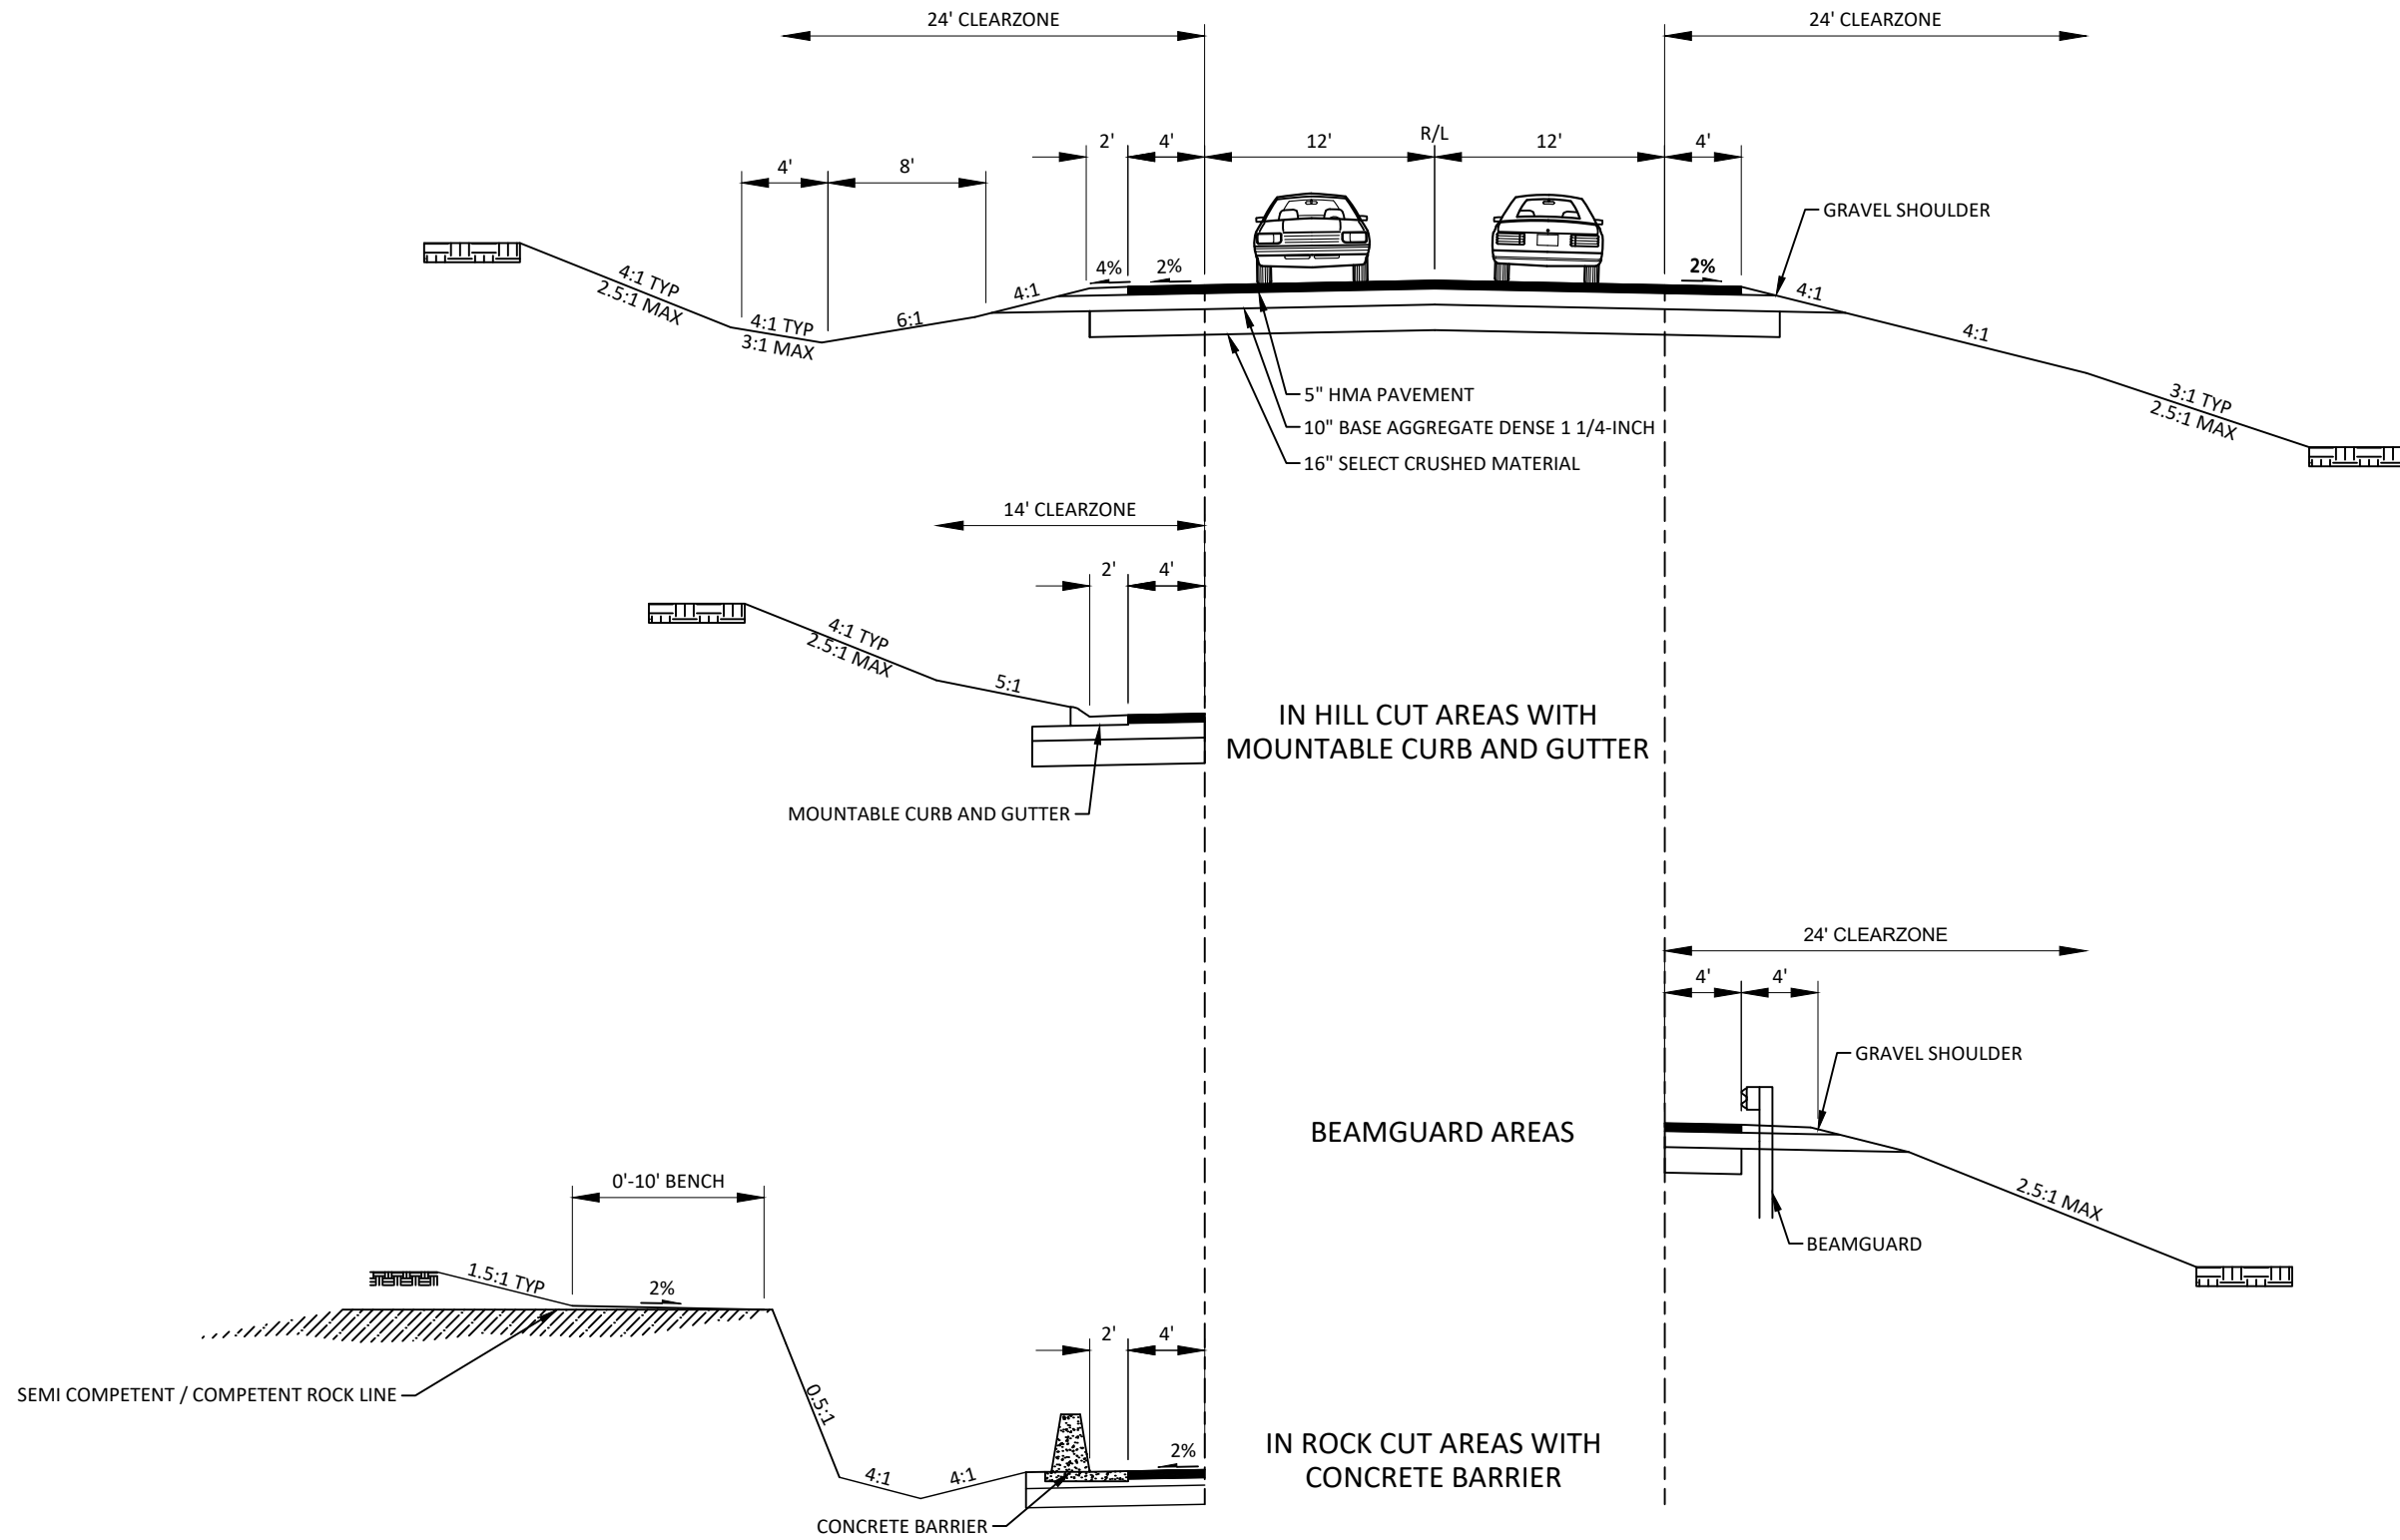

PROPOSED TYPICAL SECTION - WIS 60

SECTION 3
STA. 312+00 - FULTON STREET

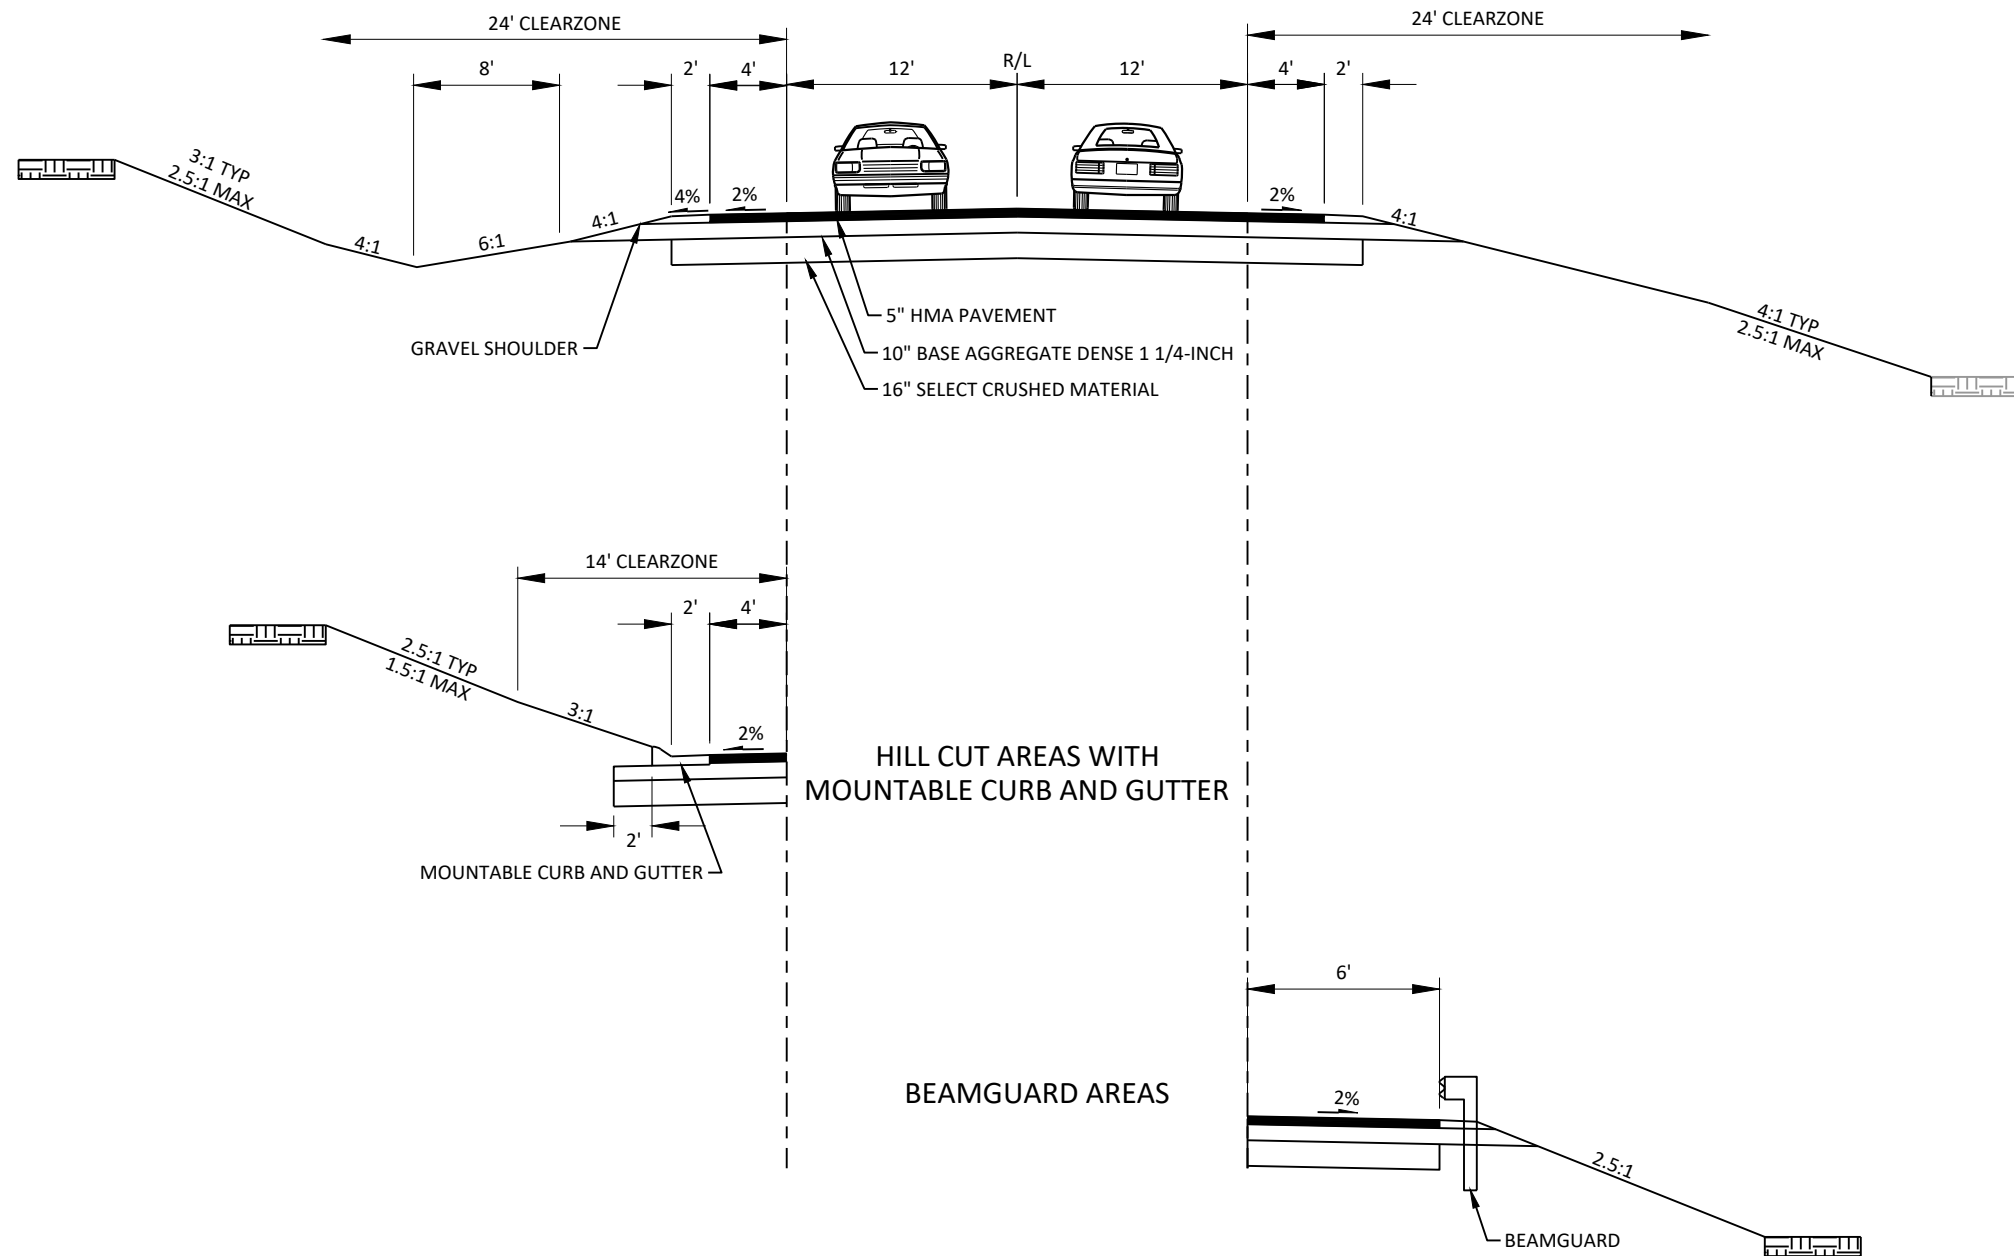

PROPOSED TYPICAL SECTION - WIS 60

SECTION 3 FULTON STREET - US 14

