


PROPOSED URBAN SECTION

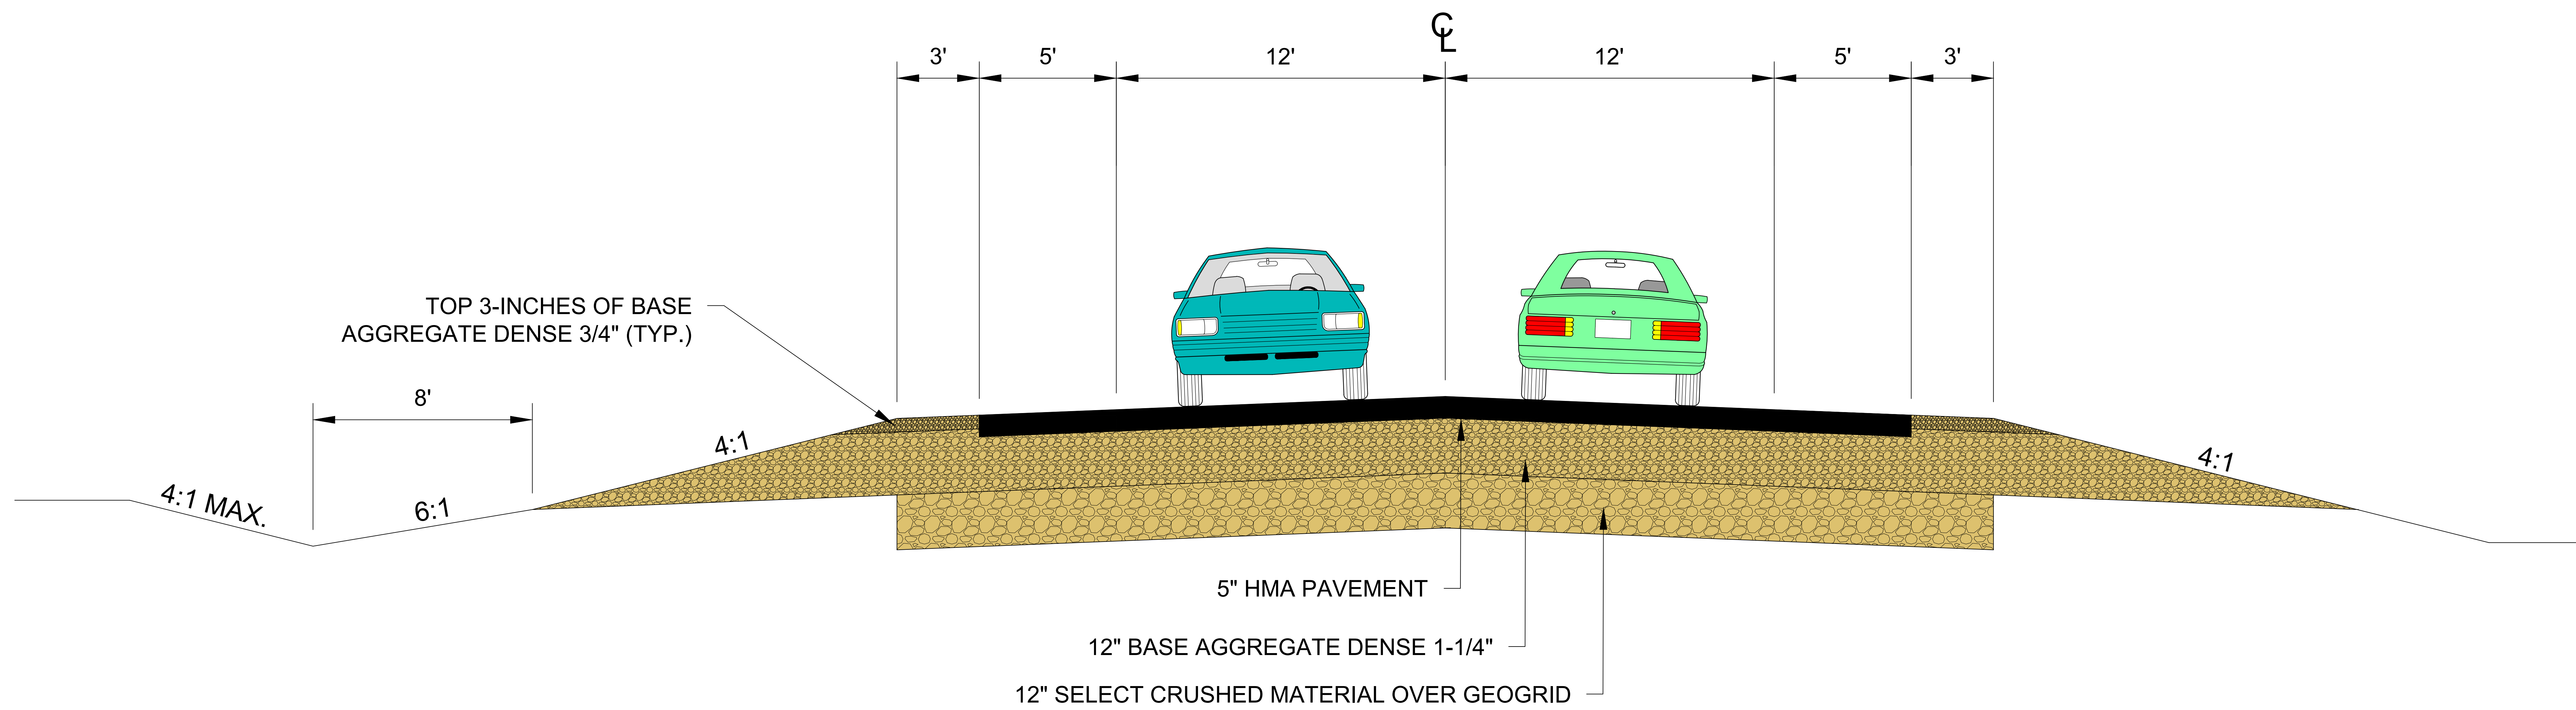

PROPOSED RURAL SECTION