


EXISTING URBAN SECTION

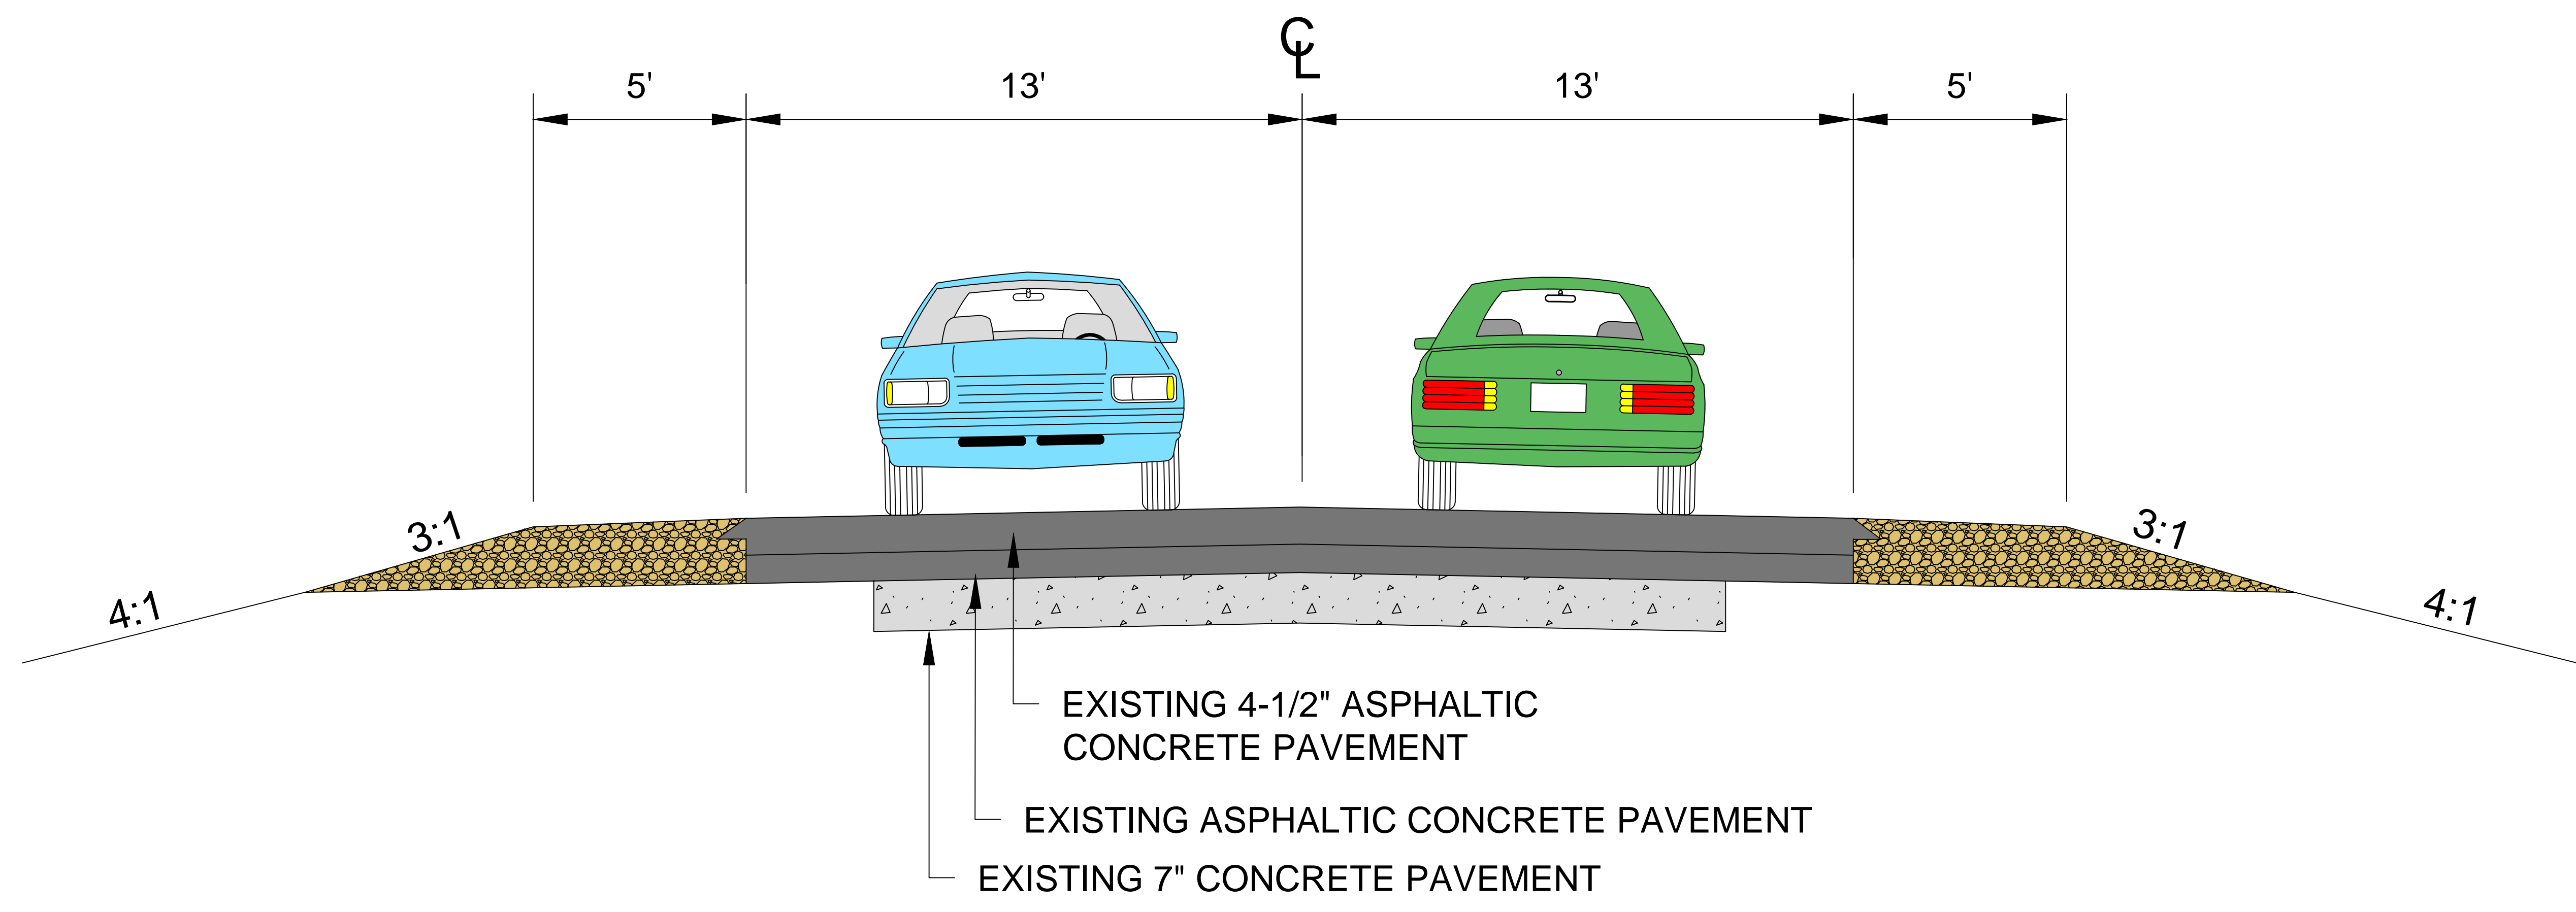

EXISTING RURAL SECTION