


ALTERNATIVE 1: DRIVEWAY LOCATION CHANGE OFFSET RIGHT TURN LANE, LEFT TURN LANE BAYS

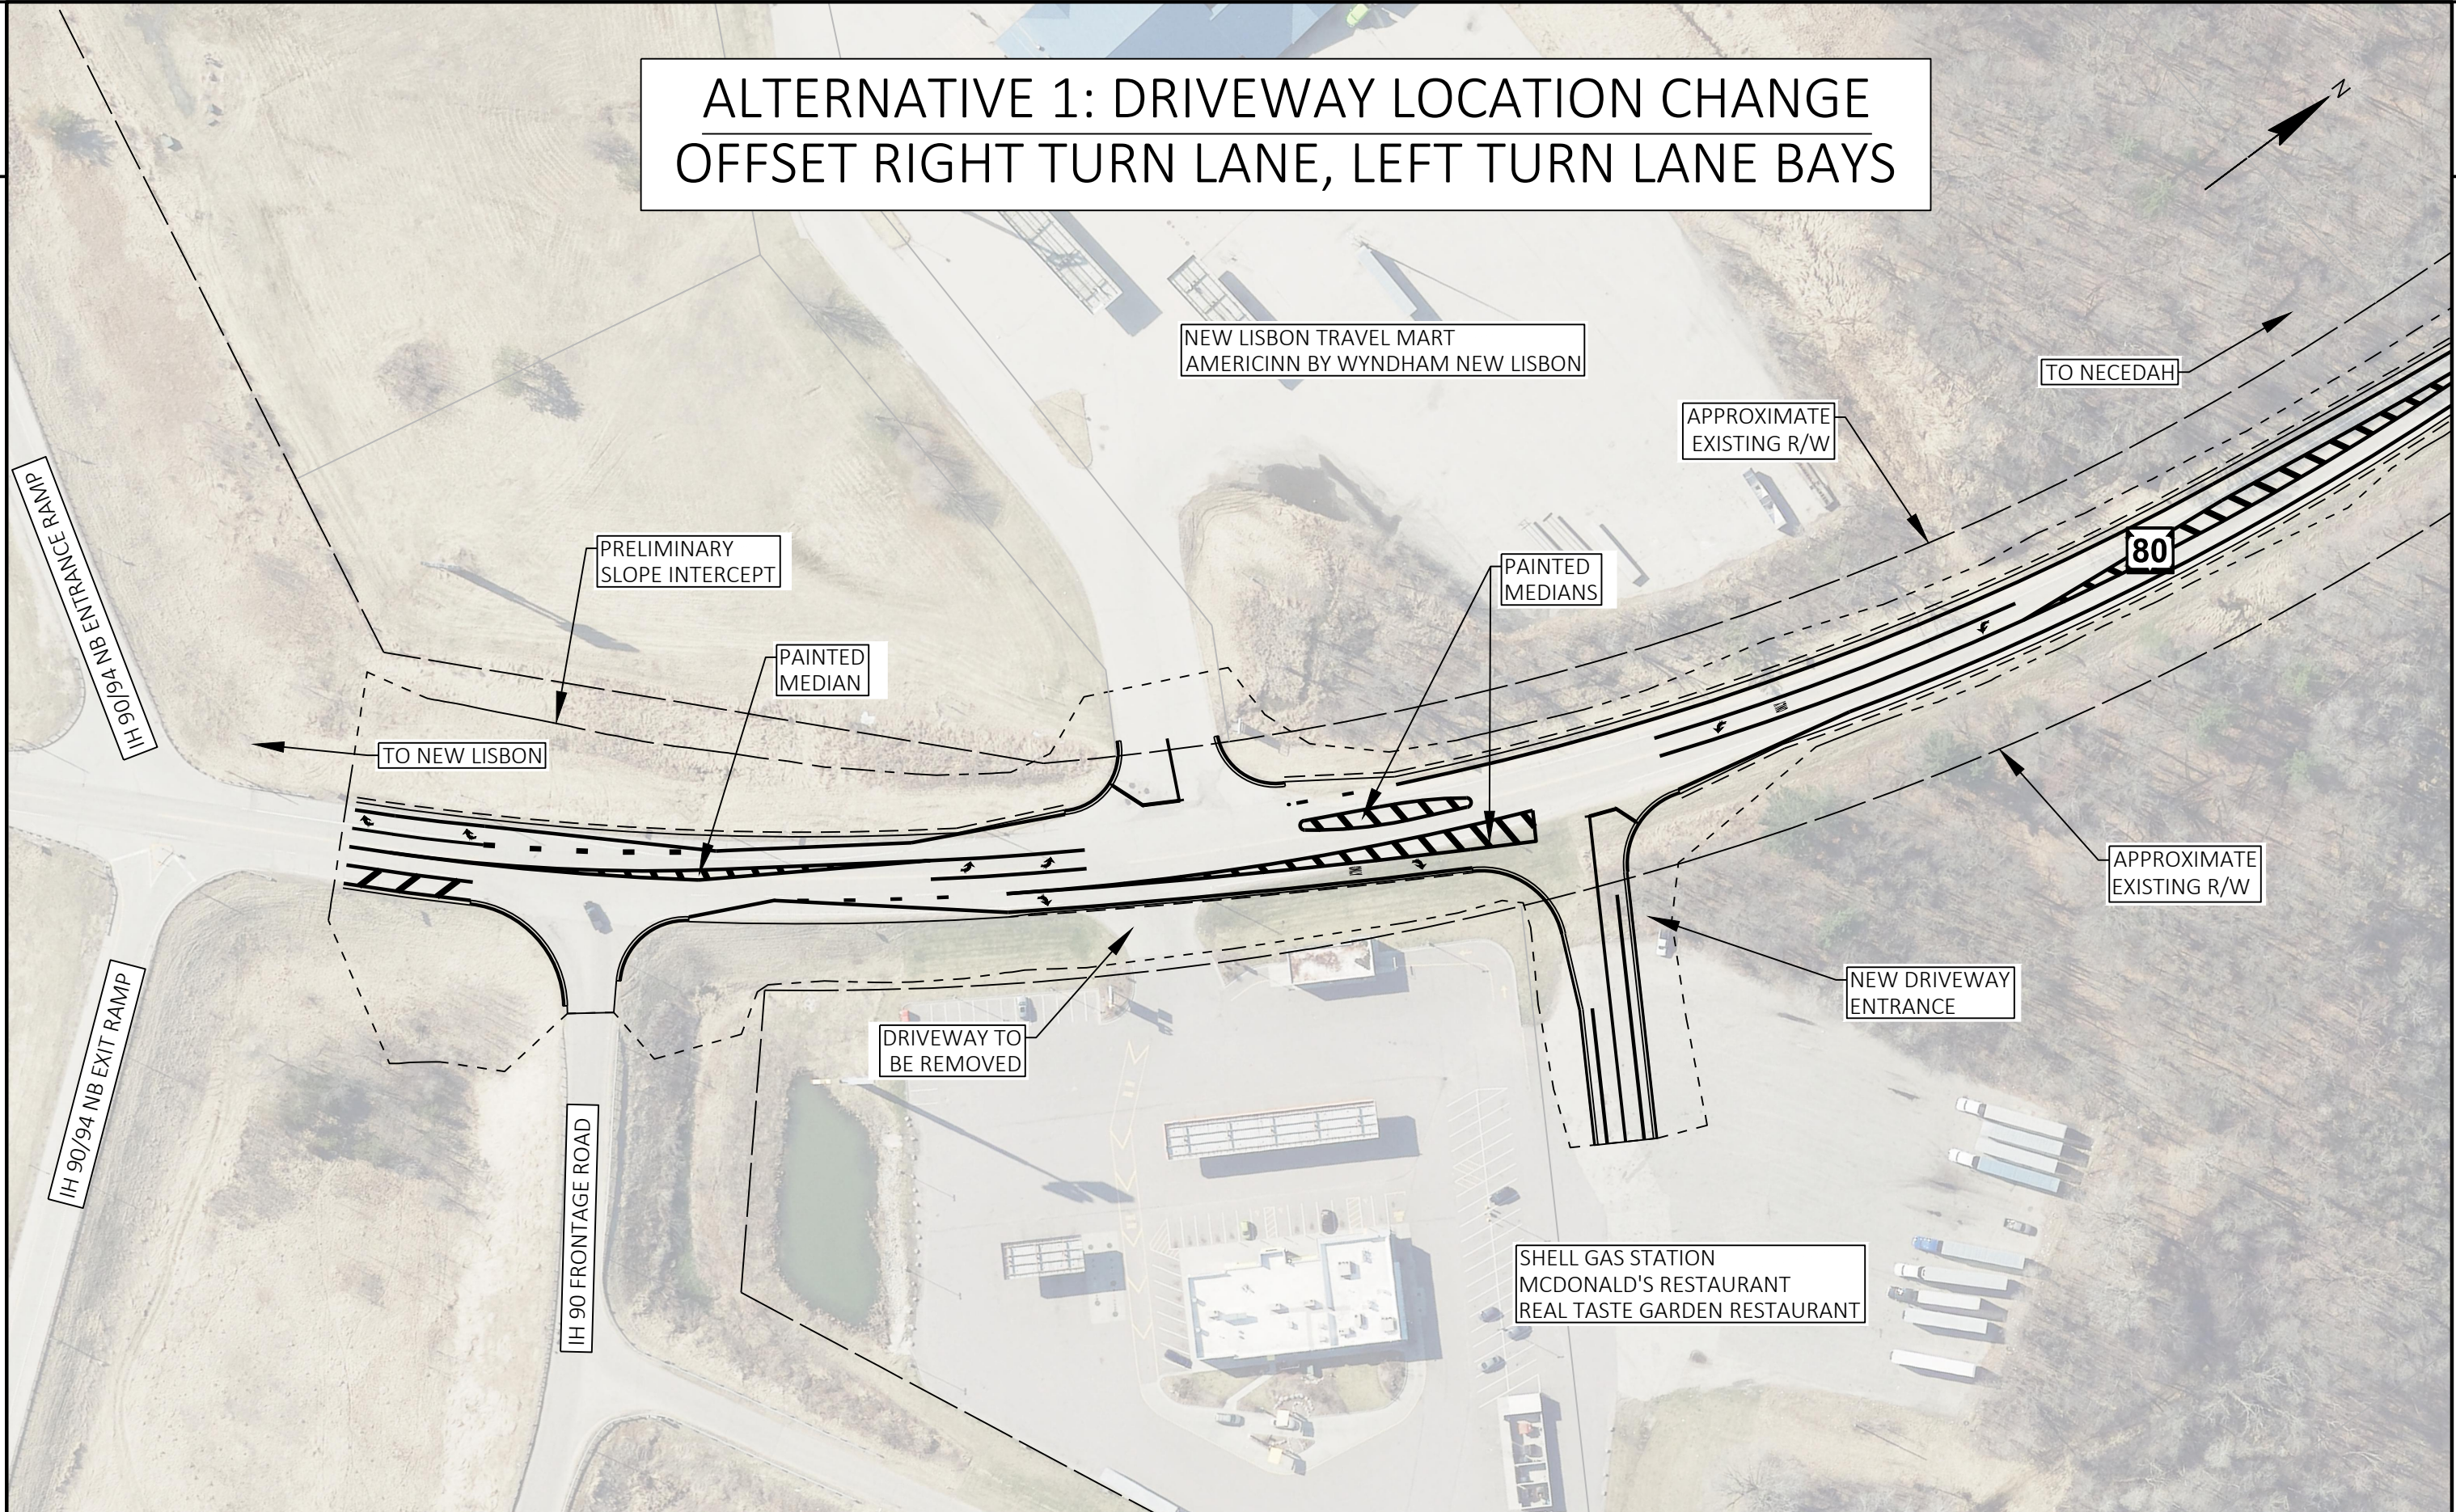

PROJECT NO: 7660-00-72	HWY: WIS 80	COUNTY: JUNEAU	ALTERNATIVE #1 - DRIVEWAY LOCATION CHANGE	SHEET	E
------------------------	-------------	----------------	---	-------	----------