


NOTES

1. Sign is Type II - Type F Reflective
2. Color:
Background - Orange
Message - Black
3. Corners may be square or rounded when base material is plywood but borders shall be rounded as shown. When base material is metal, the corners and borders shall be rounded.
4. W04-5L is the same as W04-5R except the arrow is reversed along the vertical centerline.

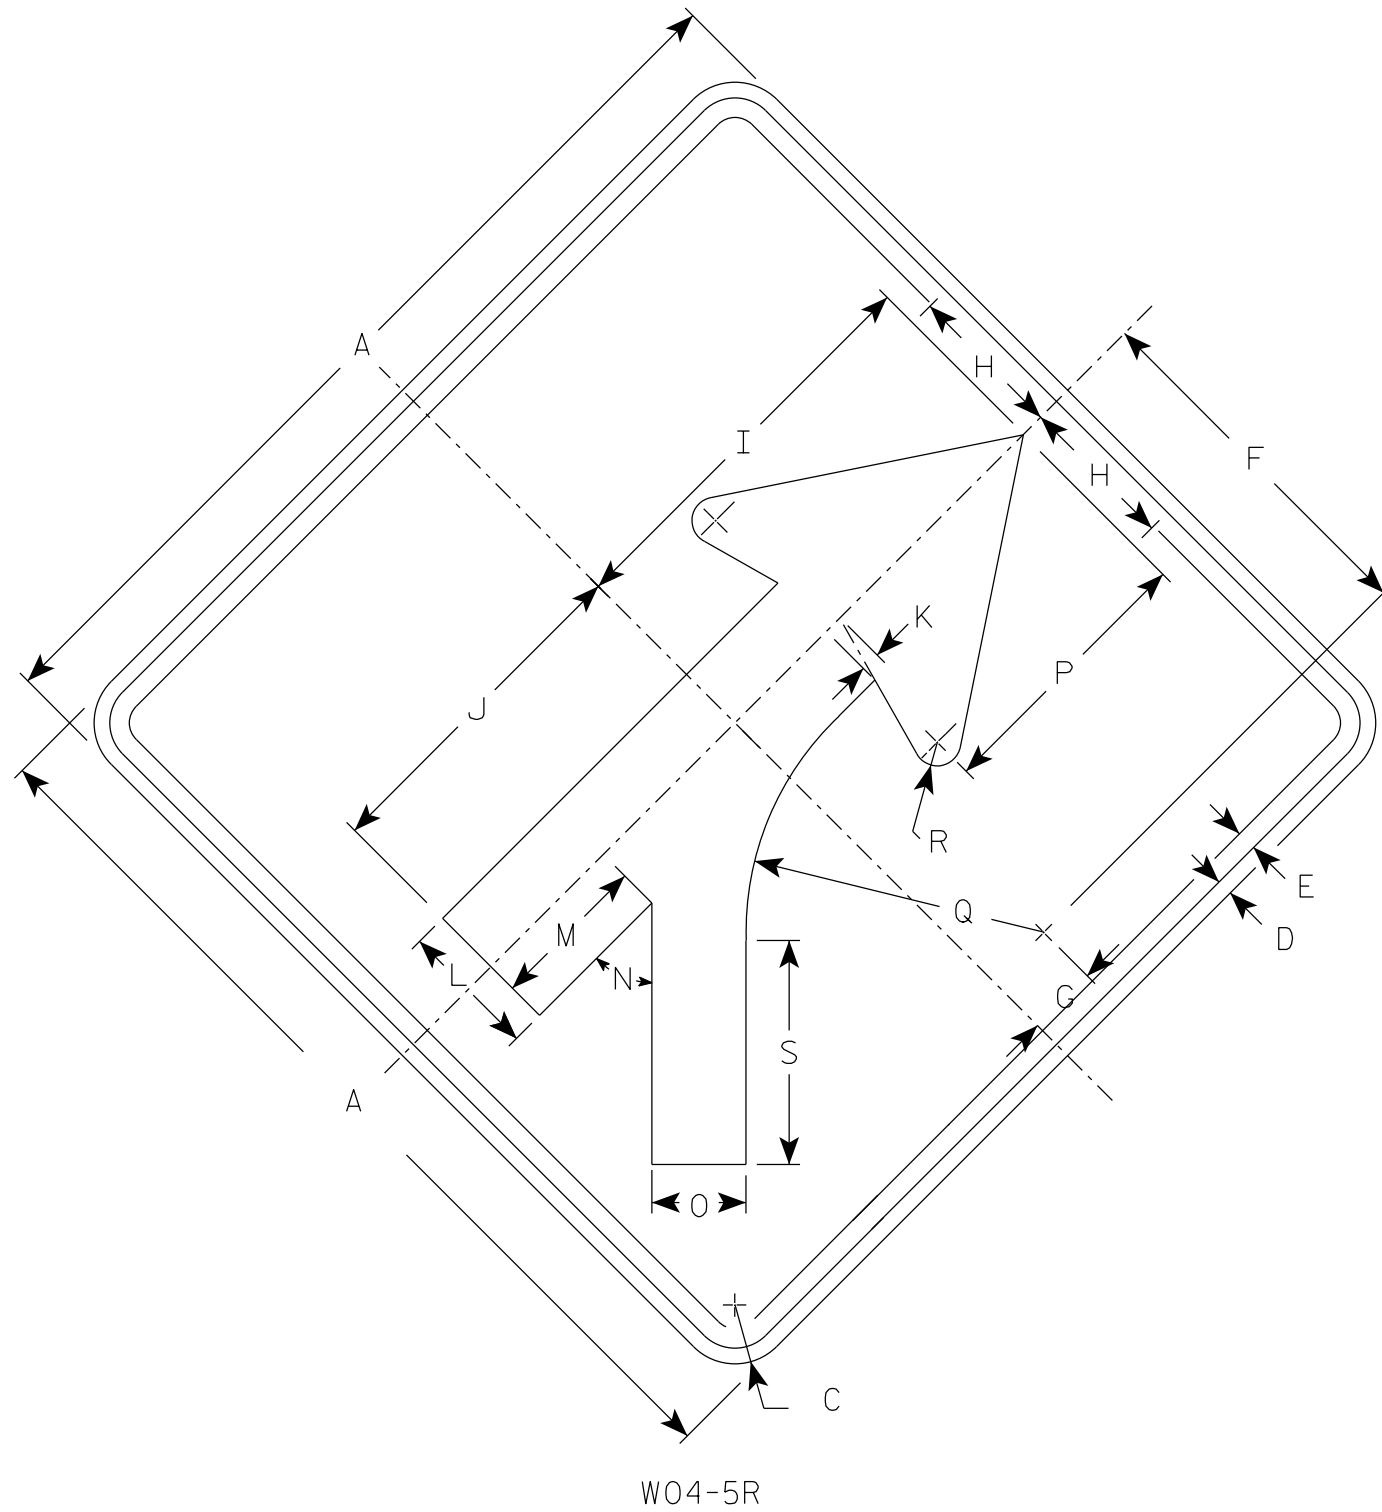

SIZE	A	B	C	D	E	F	G	H	I	J	K	L	M	N	O	P	Q	R	S	T	U	V	W	X	Y	Z	Area sq. ft.
1	36		1 5/8	5/8	3/4	14	2 3/4	6	15 3/4	13 1/4	3/4	5 1/4	6 1/8	45°	3 5/8	10 5/8	11 3/8	7/8	8 1/2								9.0
2S	48		2 1/4	3/4	1	18 3/4	3 5/8	8	20 1/2	17 1/2	1	7	8 1/8	45°	4 3/4	14 1/4	15 1/4	1 1/4	11 3/8								16.0
2M	48		2 1/4	3/4	1	18 3/4	3 5/8	8	20 1/2	17 1/2	1	7	8 1/8	45°	4 3/4	14 1/4	15 1/4	1 1/4	11 3/8								16.0
3	48		2 1/4	3/4	1	18 3/4	3 5/8	8	20 1/2	17 1/2	1	7	8 1/8	45°	4 3/4	14 1/4	15 1/4	1 1/4	11 3/8								16.0
4	48		2 1/4	3/4	1	18 3/4	3 5/8	8	20 1/2	17 1/2	1	7	8 1/8	45°	4 3/4	14 1/4	15 1/4	1 1/4	11 3/8								16.0
5	48		2 1/4	3/4	1	18 3/4	3 5/8	8	20 1/2	17 1/2	1	7	8 1/8	45°	4 3/4	14 1/4	15 1/4	1 1/4	11 3/8								16.0

STANDARD SIGN
W04-5

WISCONSIN DEPT OF TRANSPORTATION

APPROVED *Matthew R Rauch*
for State Traffic Engineer

DATE 12/06/2021 PLATE NO. W04-5.2