



GENERAL NOTES:

- 1. WHERE SILT FENCE IS REQUIRED, IT SHALL BE PLACED ON THE CONSTRUCTION SIDE OF THE EXCLUSION FENCING, OR COMBINED WITH THE EXCLUSION FENCING AS ALLOWED IN THE SPECIFICATIONS. POSTS ON THIS DETAIL ARE OPPOSITE OF STANDARD SILT FENCE FOR SEDIMENT CONTROL.
- 2. PLACE TURNAROUNDS AT ALL TERMINI ENDS OF THE EXCLUSION FENCING.
- 3. IF TEMPORARY ACCESS POINTS ARE NEEDED DURING CONSTRUCTION THAT REQUIRE OPENINGS IN THE EXCLUSION FENCING, ACCESS OPENINGS SHOULD BE TIGHTLY SECURED WITH BALES OF HAY OR STRAW WHENEVER CONSTRUCTION RELATED ACTIVITIES ARE NOT OCCURRING. REINSTALL EXCLUSION FENCING WHEN THE WORK REQUIRING THE TEMPORARY ACCESS OPENING IS COMPLETED.
- 4. THE FENCE CAP MAY BE A 6" UNDER DRAIN PIPE, SLIT DOWN THE CENTER AND PLACED OVER THE FENCE. COMMERCIALY AVAILABLE SAFETY CAPS WITH A LIP MAY BE USED. OTHER METHODS TO PREVENT TURTLES FROM PASSING OVER THE TOP OF THE FENCE MAY BE USED AS APPROVED BY THE ENGINEER AND WITH CONCURRENCE FROM DNR. SECURELY FASTEN THE CAP TO PREVENT IT FROM BEING DISLODGED.
- 5. SECURE GEOTEXTILE FABRIC TO WOODEN POSTS USING WIRE STAPLES. OTHER METHODS THAT DO NOT ALLOW TURTLES TO CLIMB OVER THE TOP OF THE FENCE MAY BE USED AS APPROVED BY THE ENGINEER AND WITH CONCURRENCE FROM DNR.

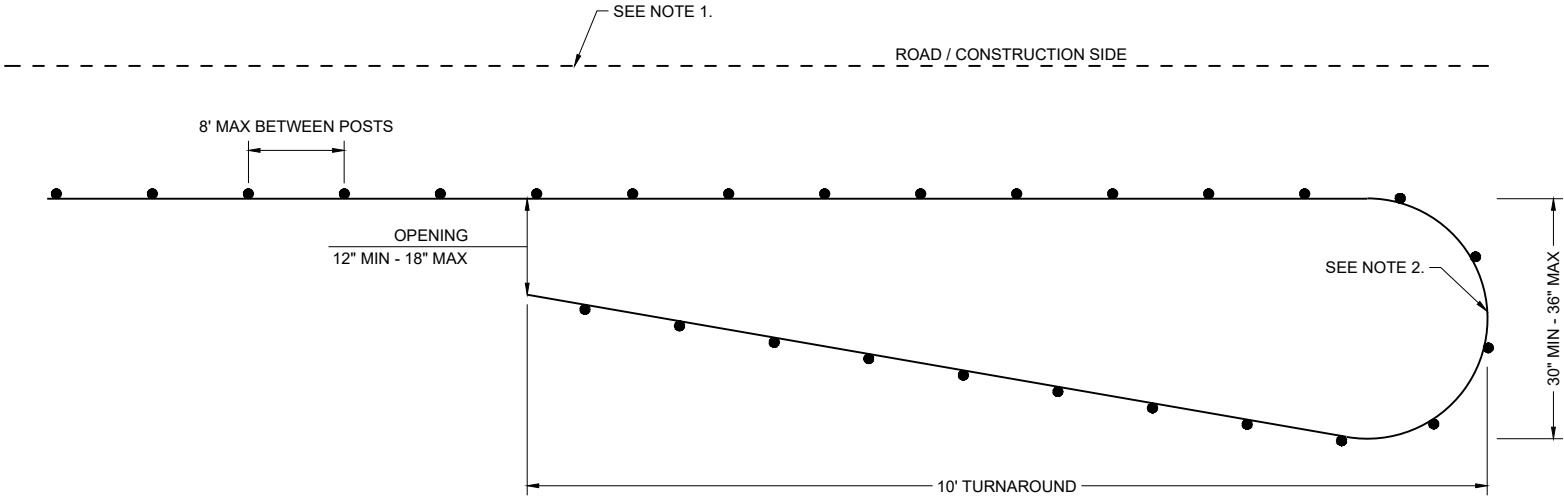


PLAN VIEW

CLIMBING TURTLE EXCLUSION FENCE DETAIL

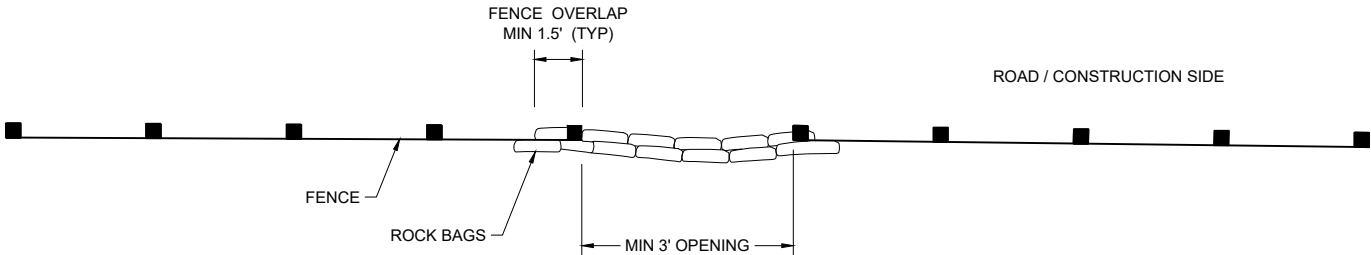

PLAN VIEW

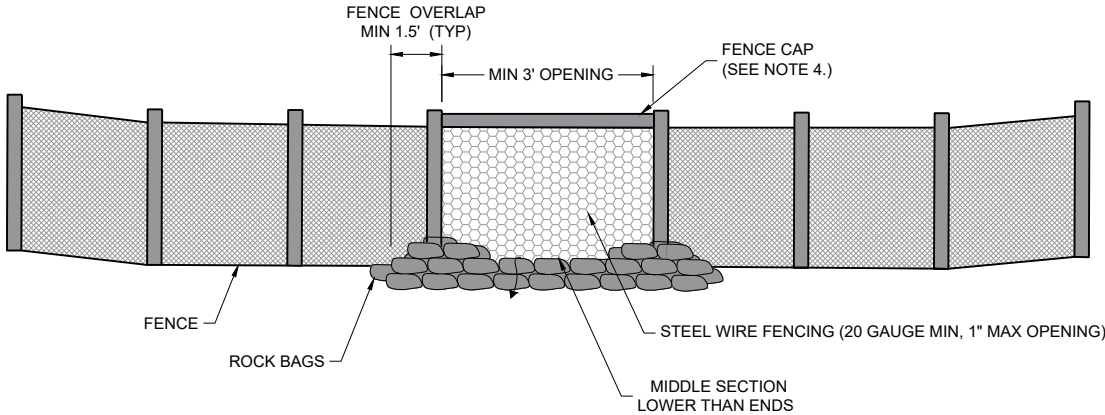

FRONT VIEW

CLIMBING TURTLE FENCE RELIEF DETAIL

TURTLE EXCLUSION FENCE CLIMBING TURTLE	
STATE OF WISCONSIN DEPARTMENT OF TRANSPORTATION	
APPROVED AUGUST 2026 DATE	/S/ ALYSSA BARRETTE CHIEF STATEWIDE ENVIRONMENTAL SERVICES BUREAU OF TECHNICAL SERVICES
FHWA	

*Climbing Turtle Exclusion Fence***References:**[FDM 24-10-1](#)

Threatened & Endangered Species

Bid items associated with this drawing:

<u>ITEM NUMBER</u>	<u>DESCRIPTION</u>	<u>UNIT</u>
999.2100.S	INSTALLING AND MAINTAINING CLIMBING TURTLE EXCLUSION FENCE	LF
999.2105.S	MAINTAINING CLIMBING TURTLE EXCLUSION FENCE	LF

Standardized Special Provisions associated with this drawing:

<u>STSP NUMBER</u>	<u>TITLE</u>
999-210	Installing and Maintaining Climbing Turtle Exclusion Fence, Item 999.2100.S. Maintaining Climbing Turtle Exclusion Fence, Item 999.2105.S.

Other SDDs associated with this drawing:

NONE

Design Notes:

1. This detail is to be used for climbing turtles, such as the wood turtle. See REC for questions on specific STSP and SDD uses.
2. The posts on this exclusion fencing detail are opposite that of standard silt fence for sediment control. See STSP and SDD for allowable alternatives when both exclusion fencing and sediment control fencing are required in the same location.
3. Show exclusion fencing locations on the plan details and miscellaneous quantities.

Contact Person:

Alyssa Barrette (608) 266-1017