


**TYPICAL EXISTING SECTION**  
MONROE ST TO NORTH ST

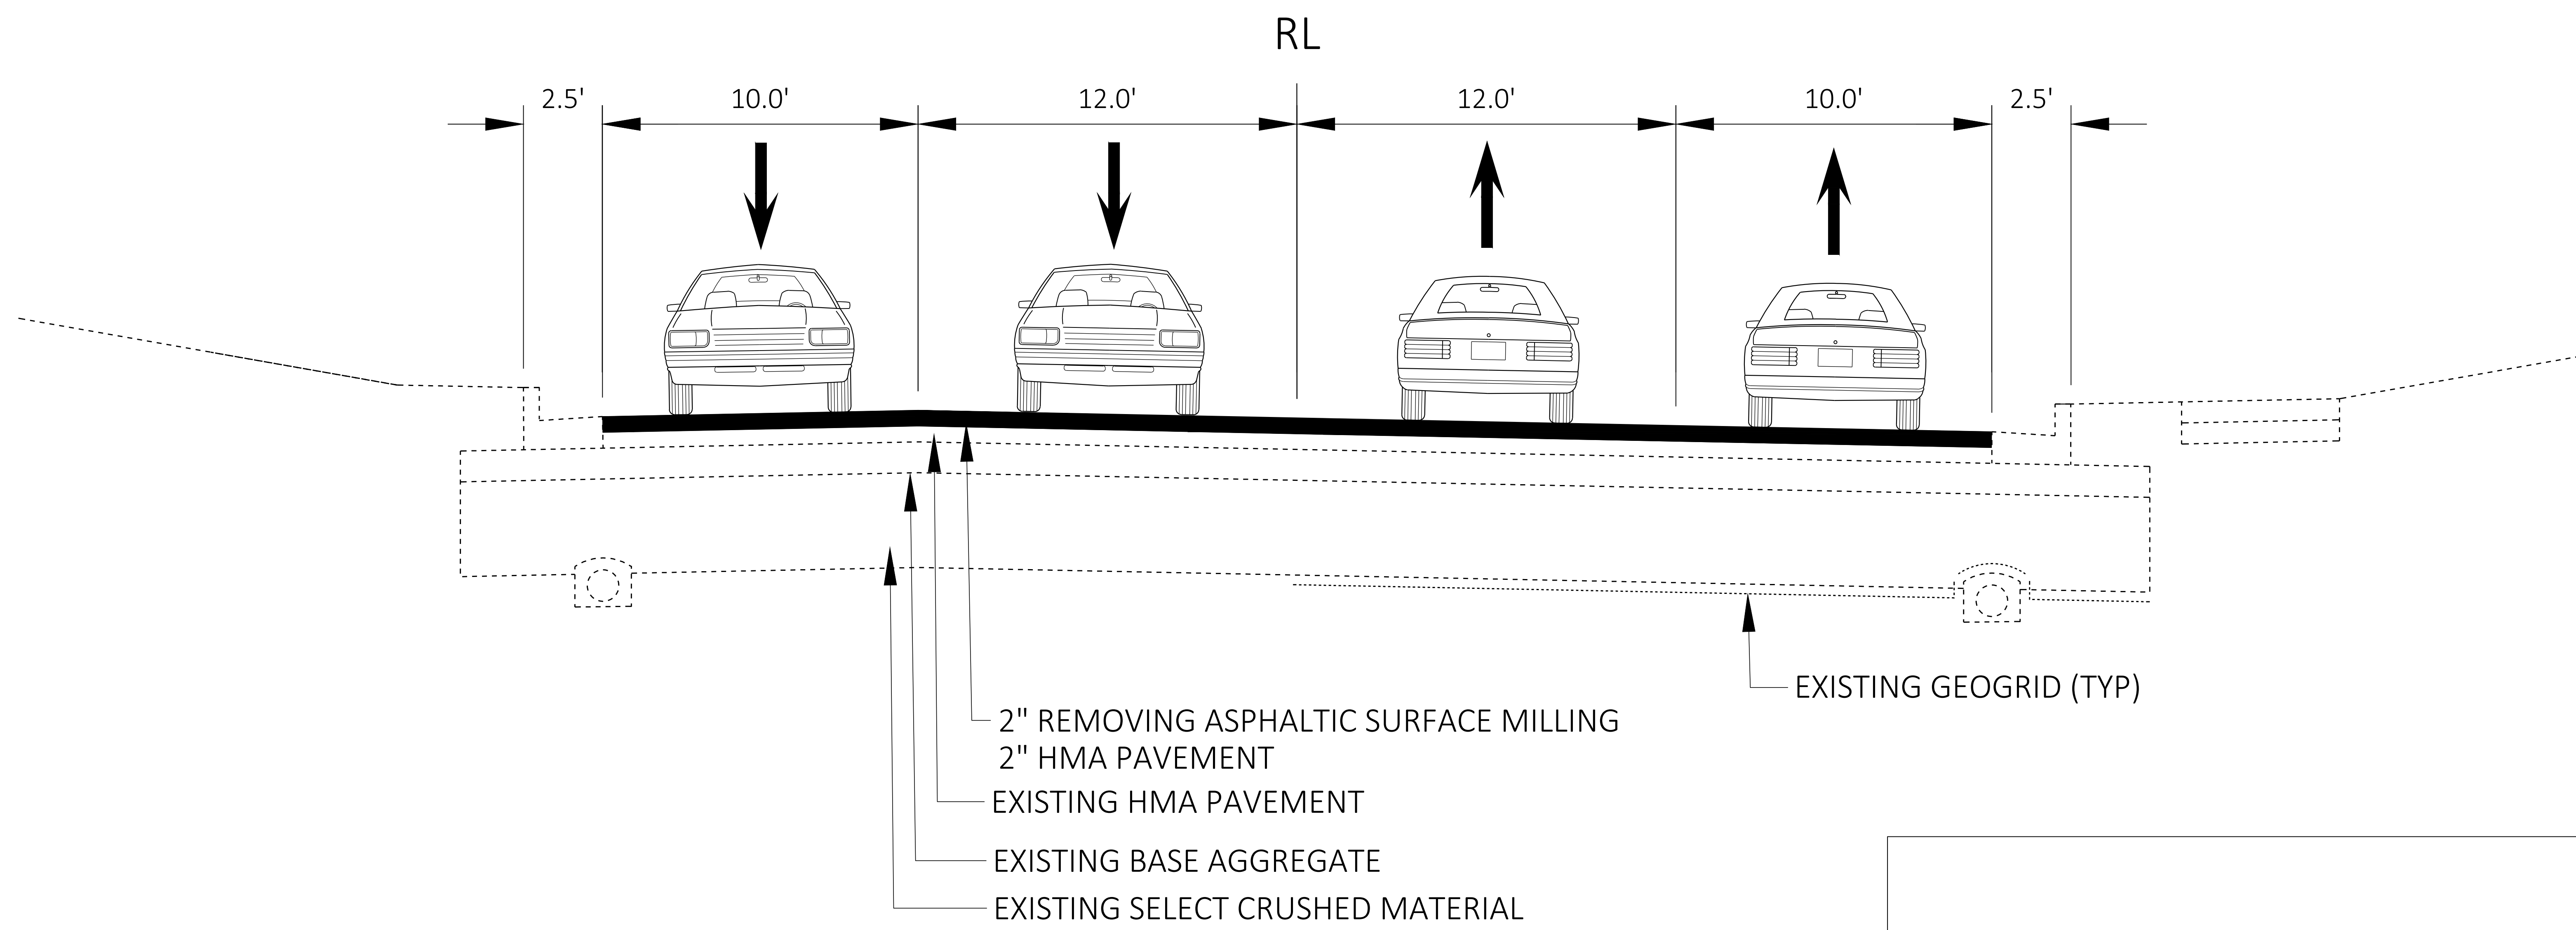

**TYPICAL FINISHED SECTION**  
MONROE ST TO NORTH ST

**WIS 13 IMPROVEMENTS**  
PROJECT I.D. 1620-00-31/61,  
1620-03-03/73 & 1620-03-04/74  
CITY OF COLBY  
WIS 13  
MARATHON COUNTY

