



TYPICAL SECTION DISPLAY

HIGHWAY: WIS 173  
LIMITS: WIS 80 NORTH TO CRANBERRY  
CREEK BRIDGE  
WISDOT ID: 6933-00-07 & 6933-00-31

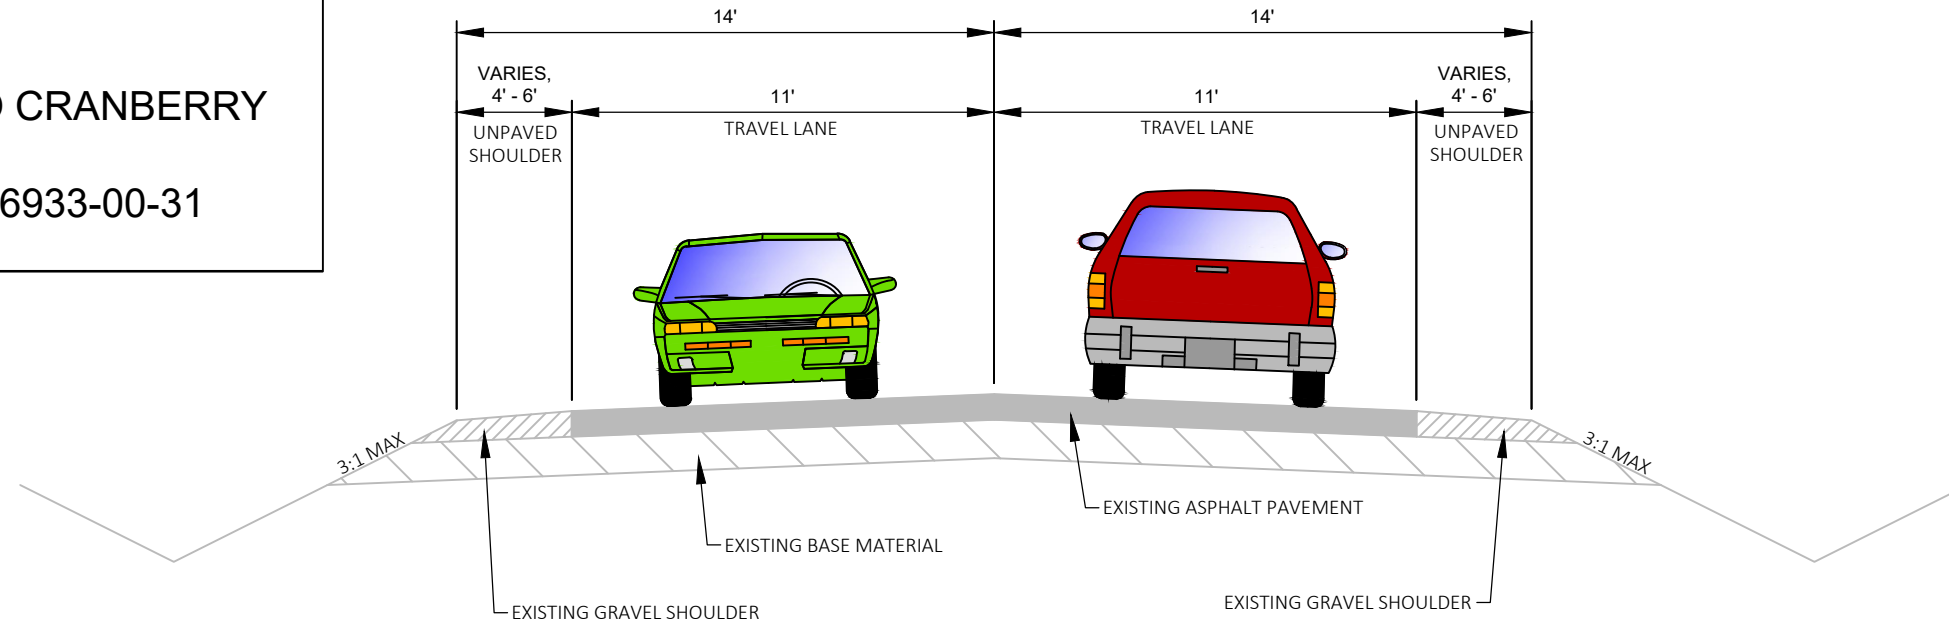

EXISTING TYPICAL SECTION

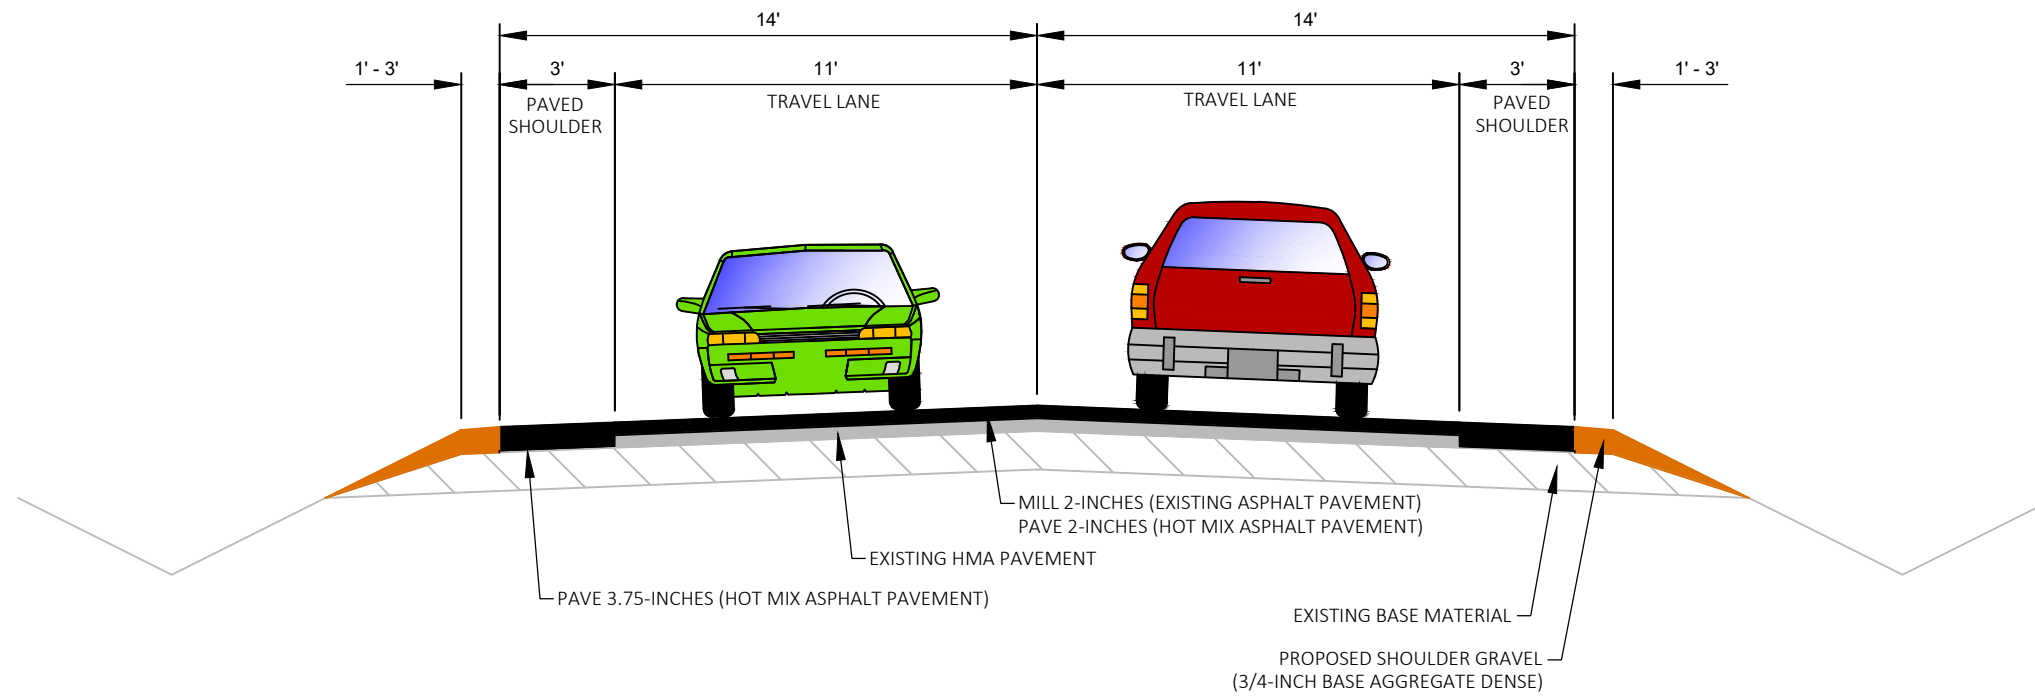

PROPOSED TYPICAL SECTION