


EXISTING TYPICAL SECTION
WIS 32
FOURTH STREET TO SIXTH STREET
LOOKING NORTH

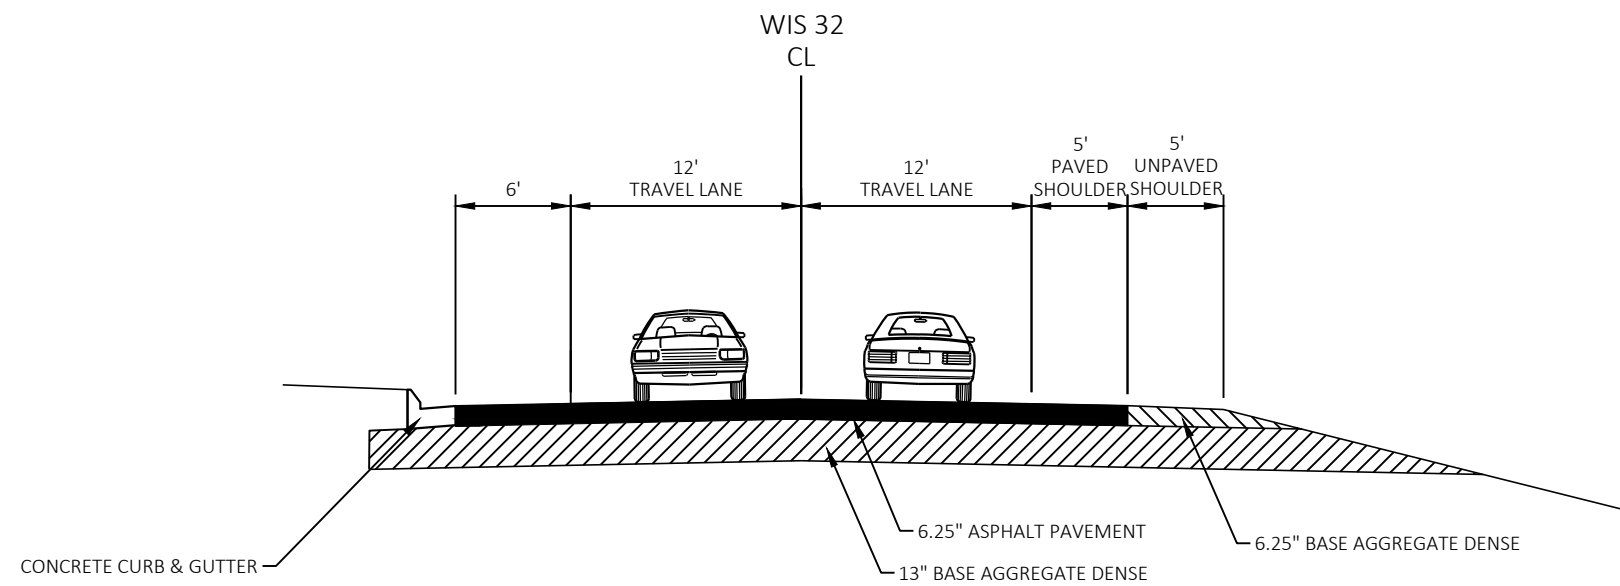

PROPOSED TYPICAL SECTION
WIS 32
FOURTH STREET TO SIXTH STREET
LOOKING NORTH

CITY OF CRANDON, LAKE AVENUE
US 8 TO CRANDON RAILROAD OVERHEAD
WIS 32
FOREST COUNTY
STATE ID 9260-00-01/71
MARCH 2023