


LEGEND

- EXISTING RIGHT OF WAY LINE
- CURB RAMP IMPROVEMENTS

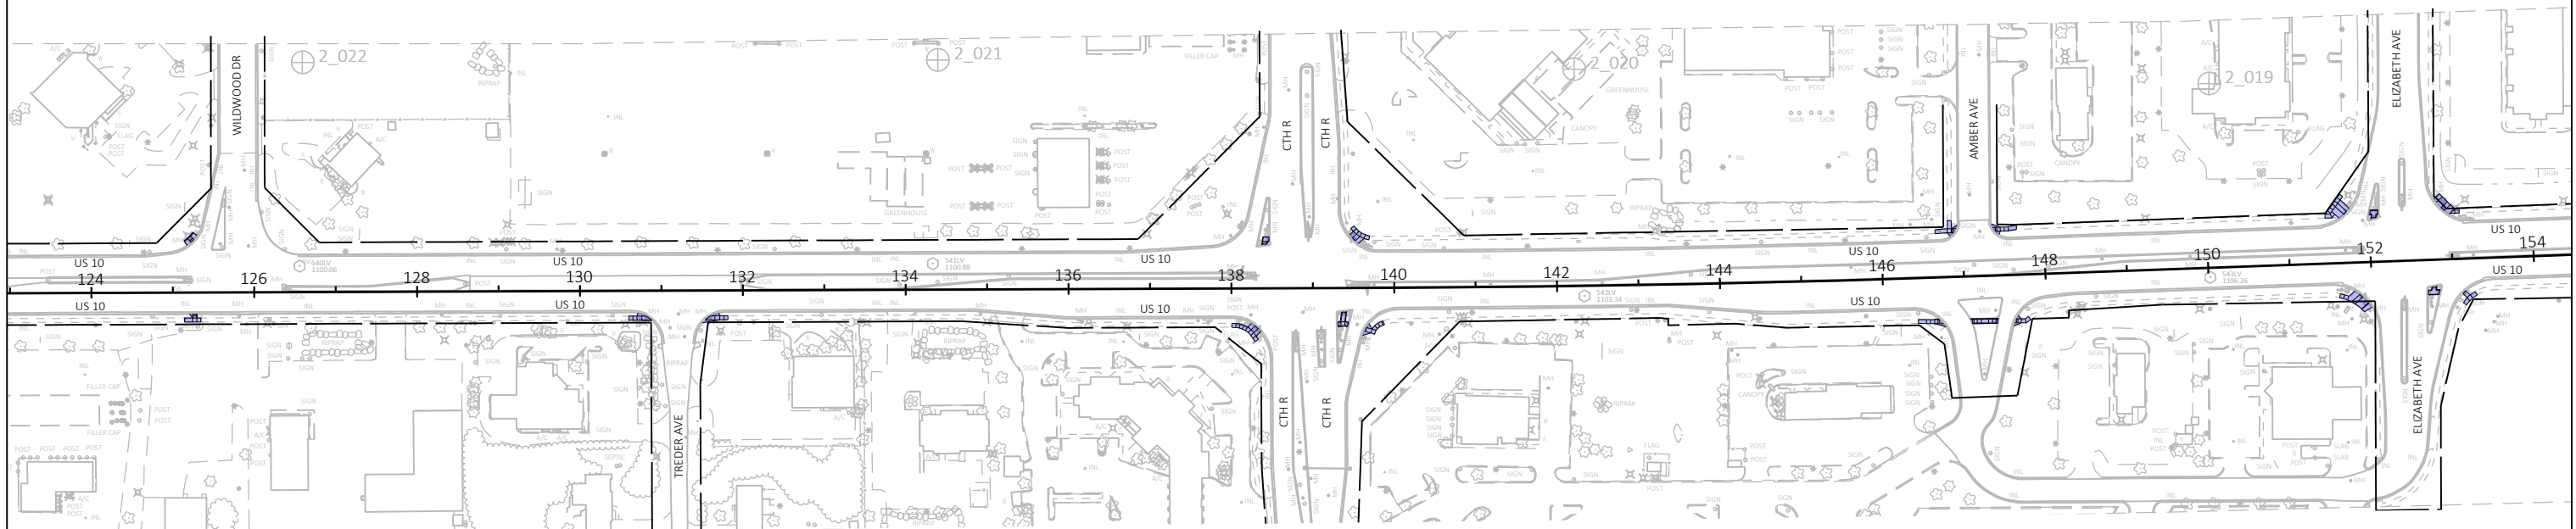

WILDWOOD DR TO ELIZABETH AVE

PRELIMINARY 4/18/2023