



# WIS 21 East Corridor Typical Sections

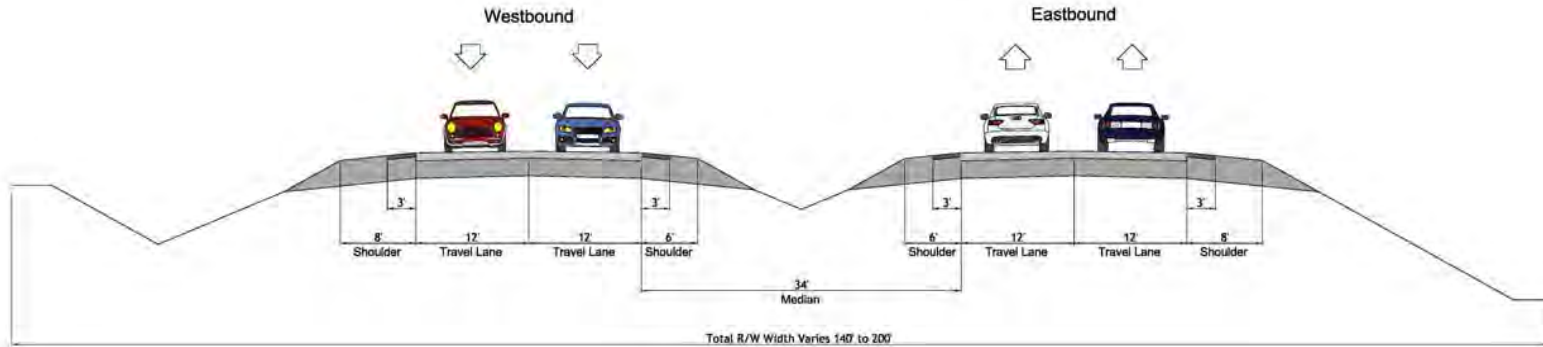

## Existing Typical Section

Leonard Point Road to Emmers Lane/Westhaven Drive

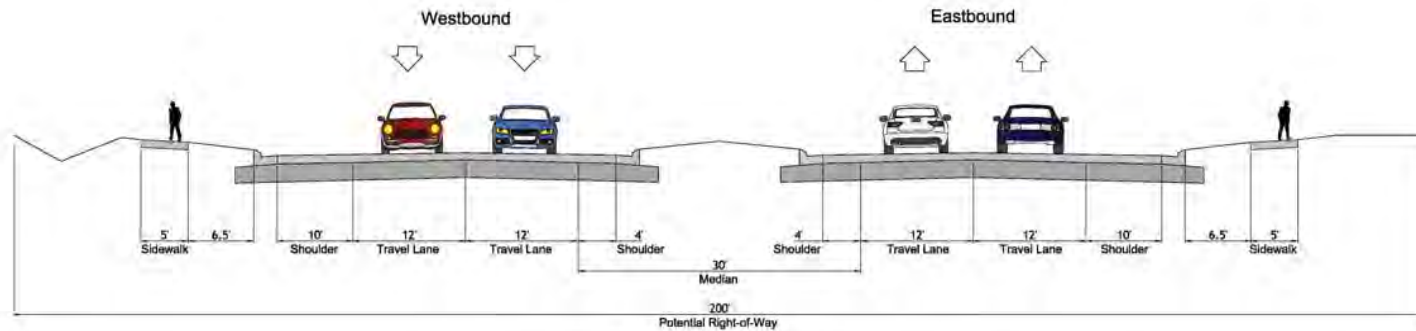

## Proposed Expressway Typical Section

Leonard Point Road to Emmers Lane/Westhaven Drive