



WIS 21 West Corridor Typical Sections

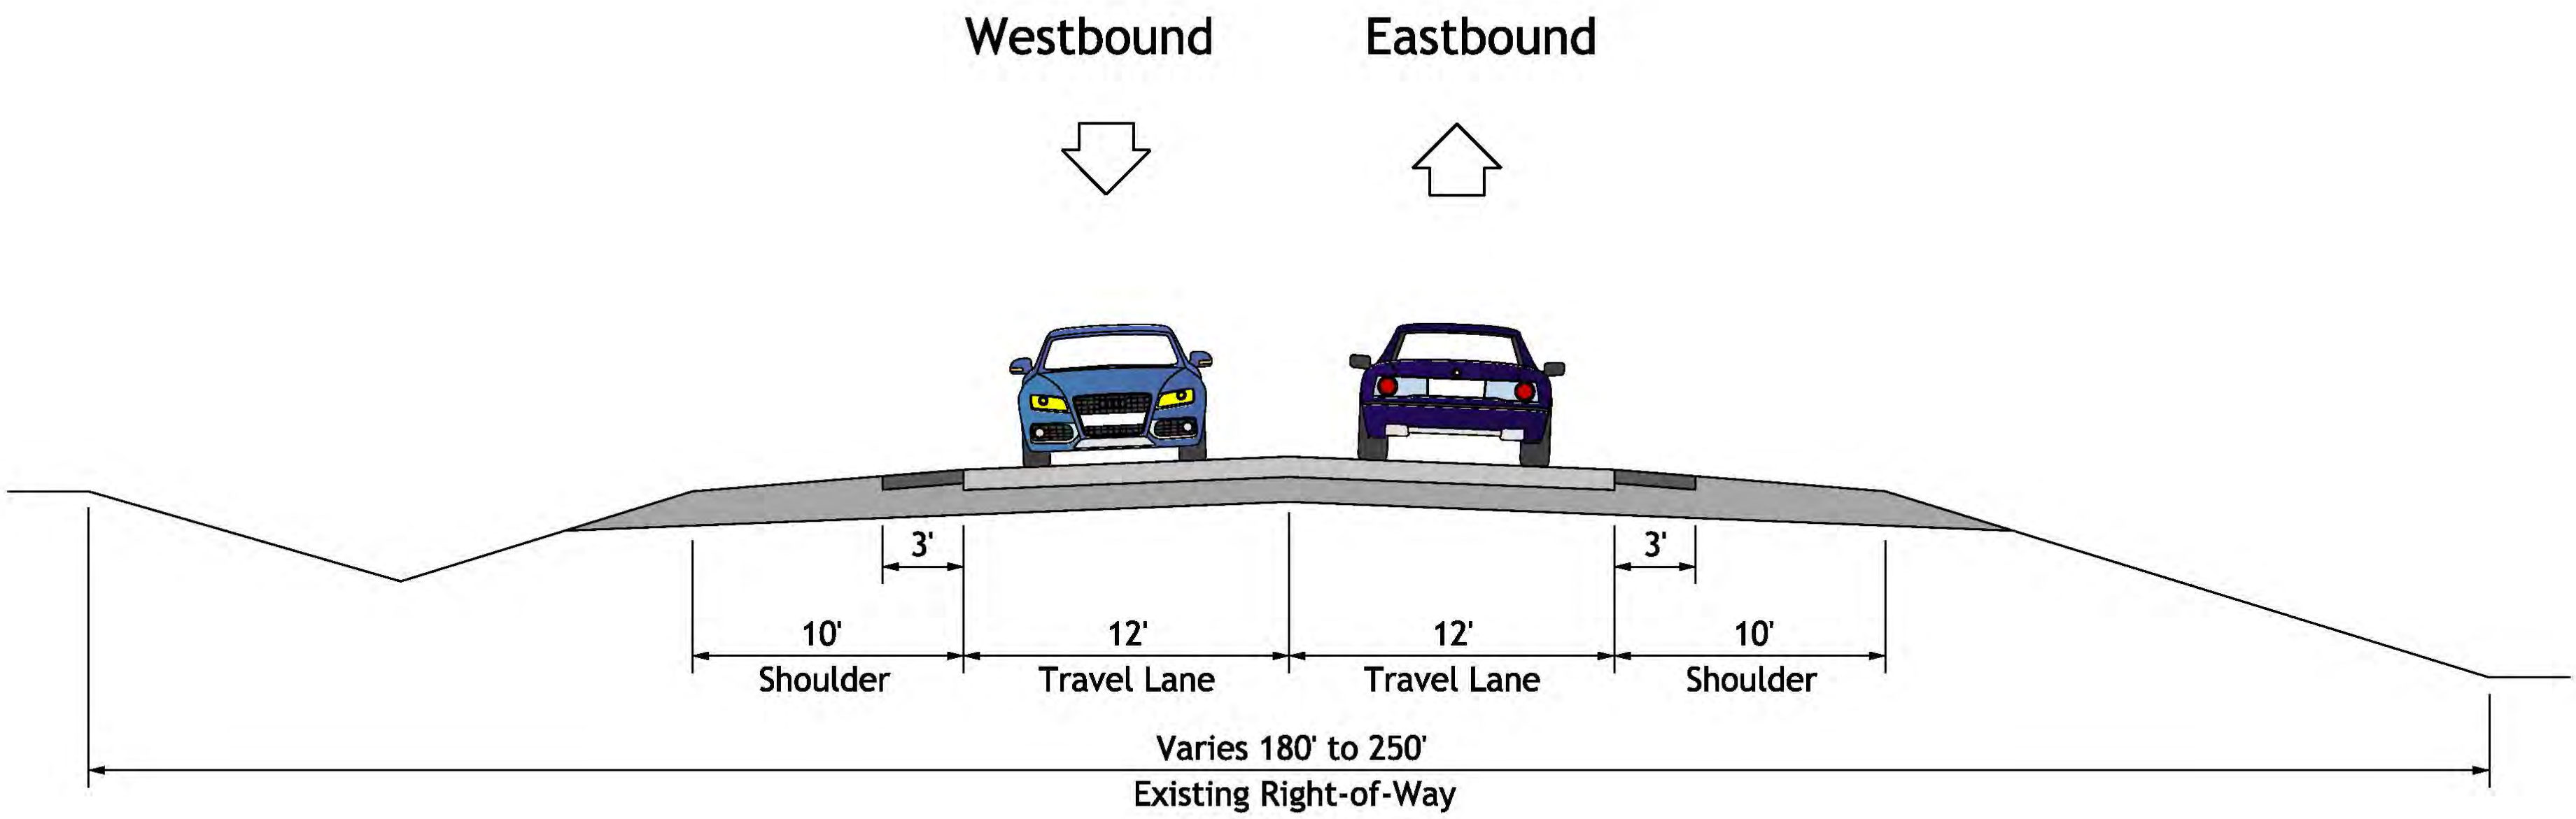


Existing Typical Section
Rivermoor Road to Leonard Point Road

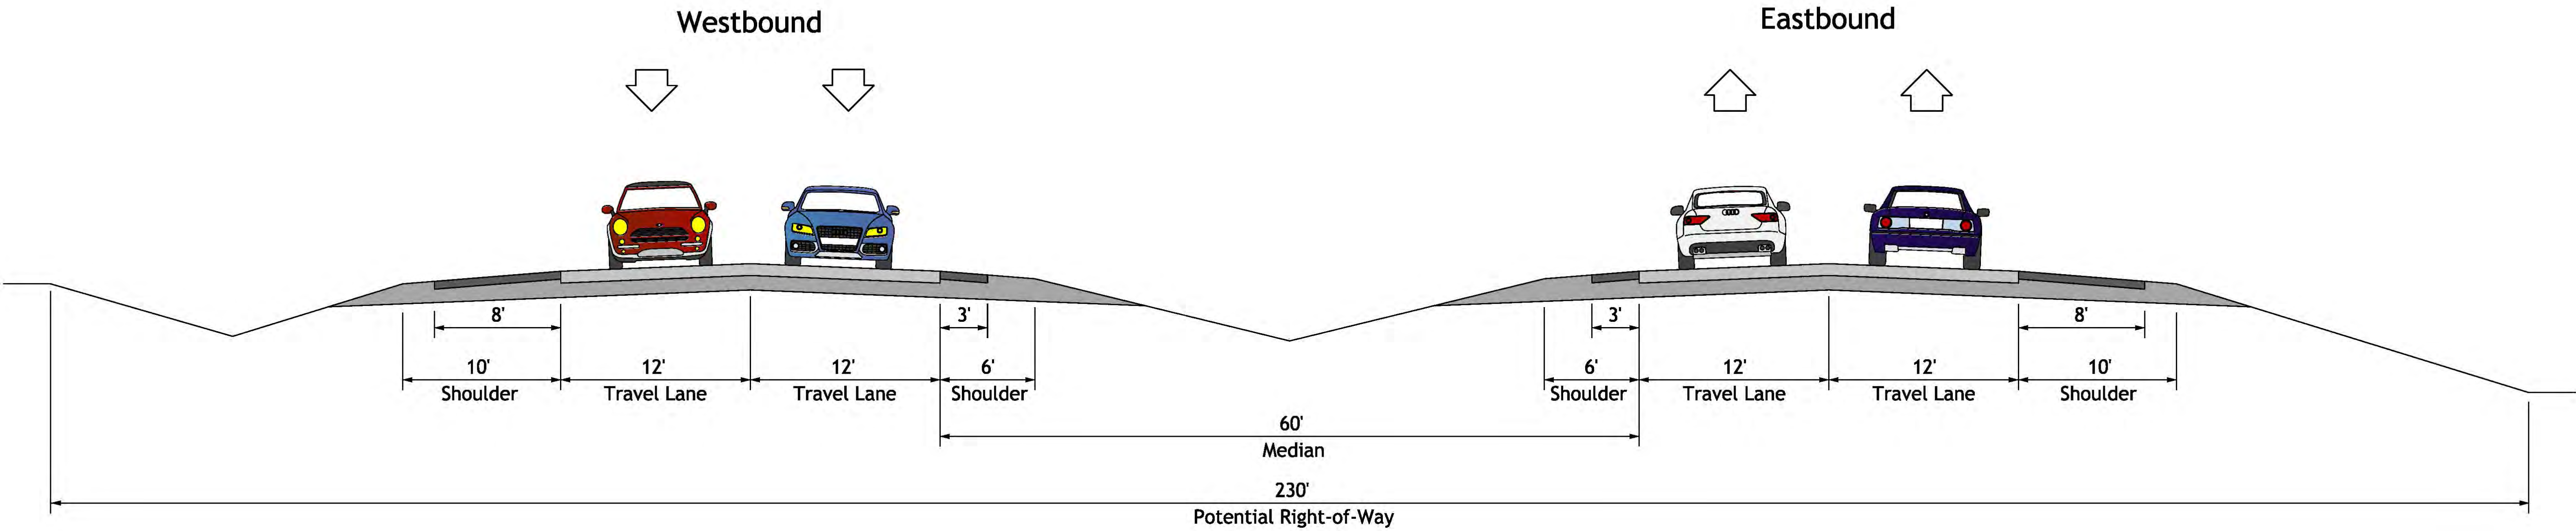


Proposed Expressway Typical Section
Rivermoor Road to Leonard Point Road

WIS 21 East Corridor Typical Sections

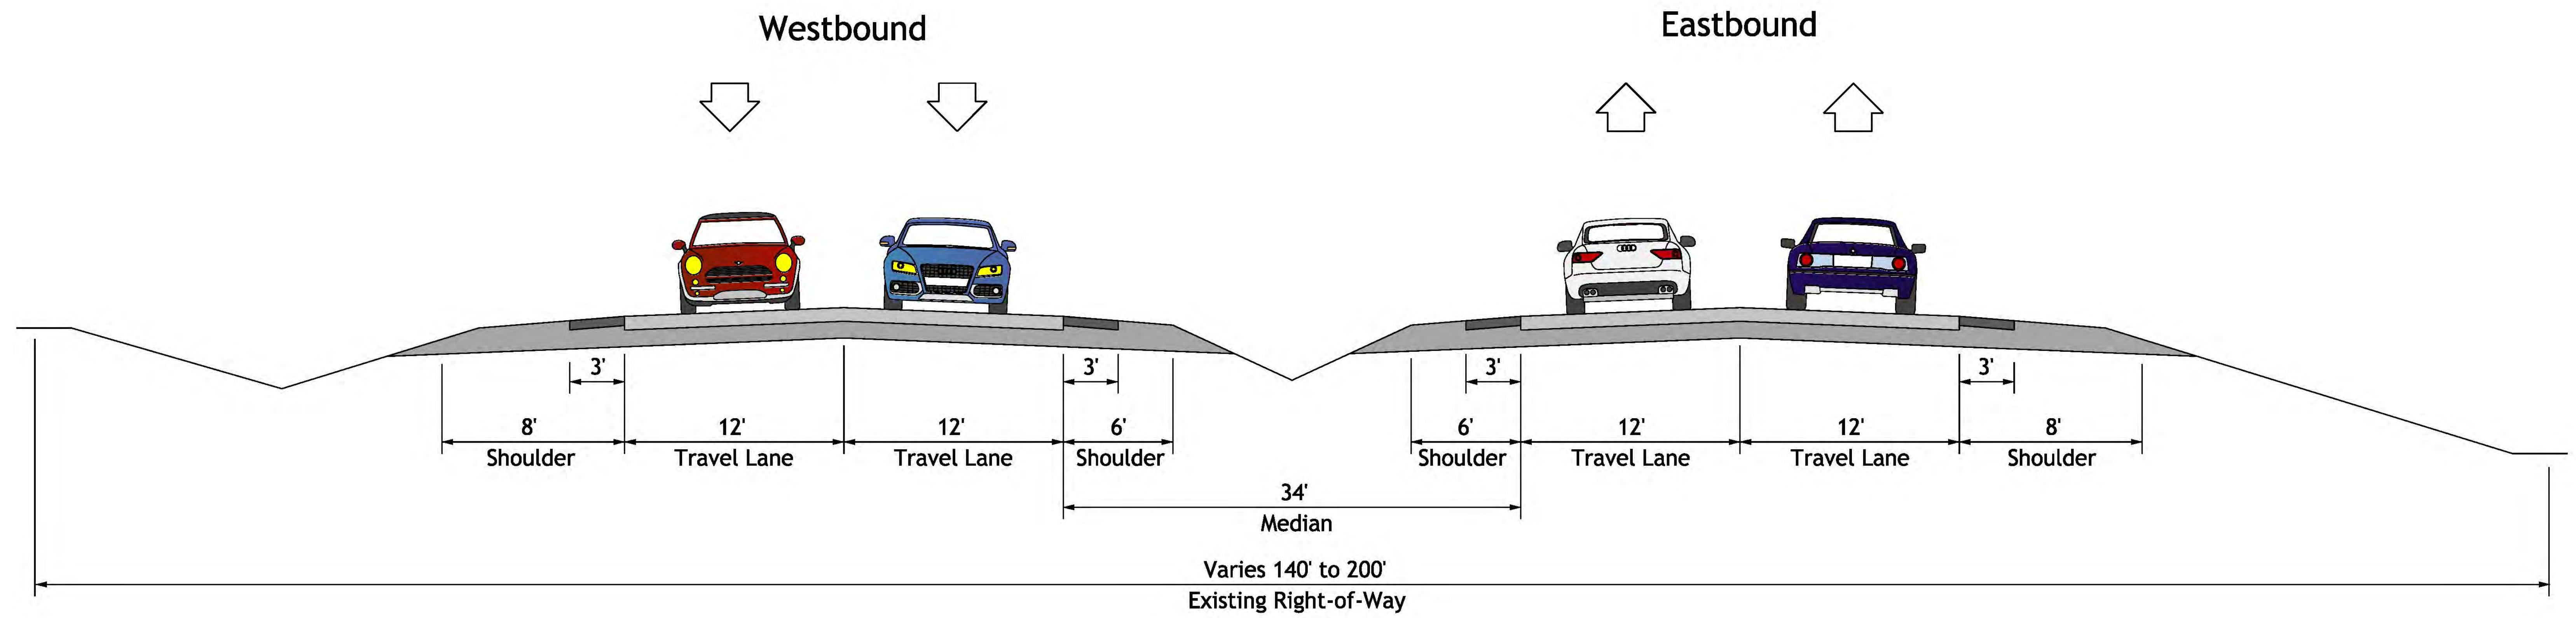

Existing Typical Section

Leonard Point Road to Emmers Lane/Westhaven Drive

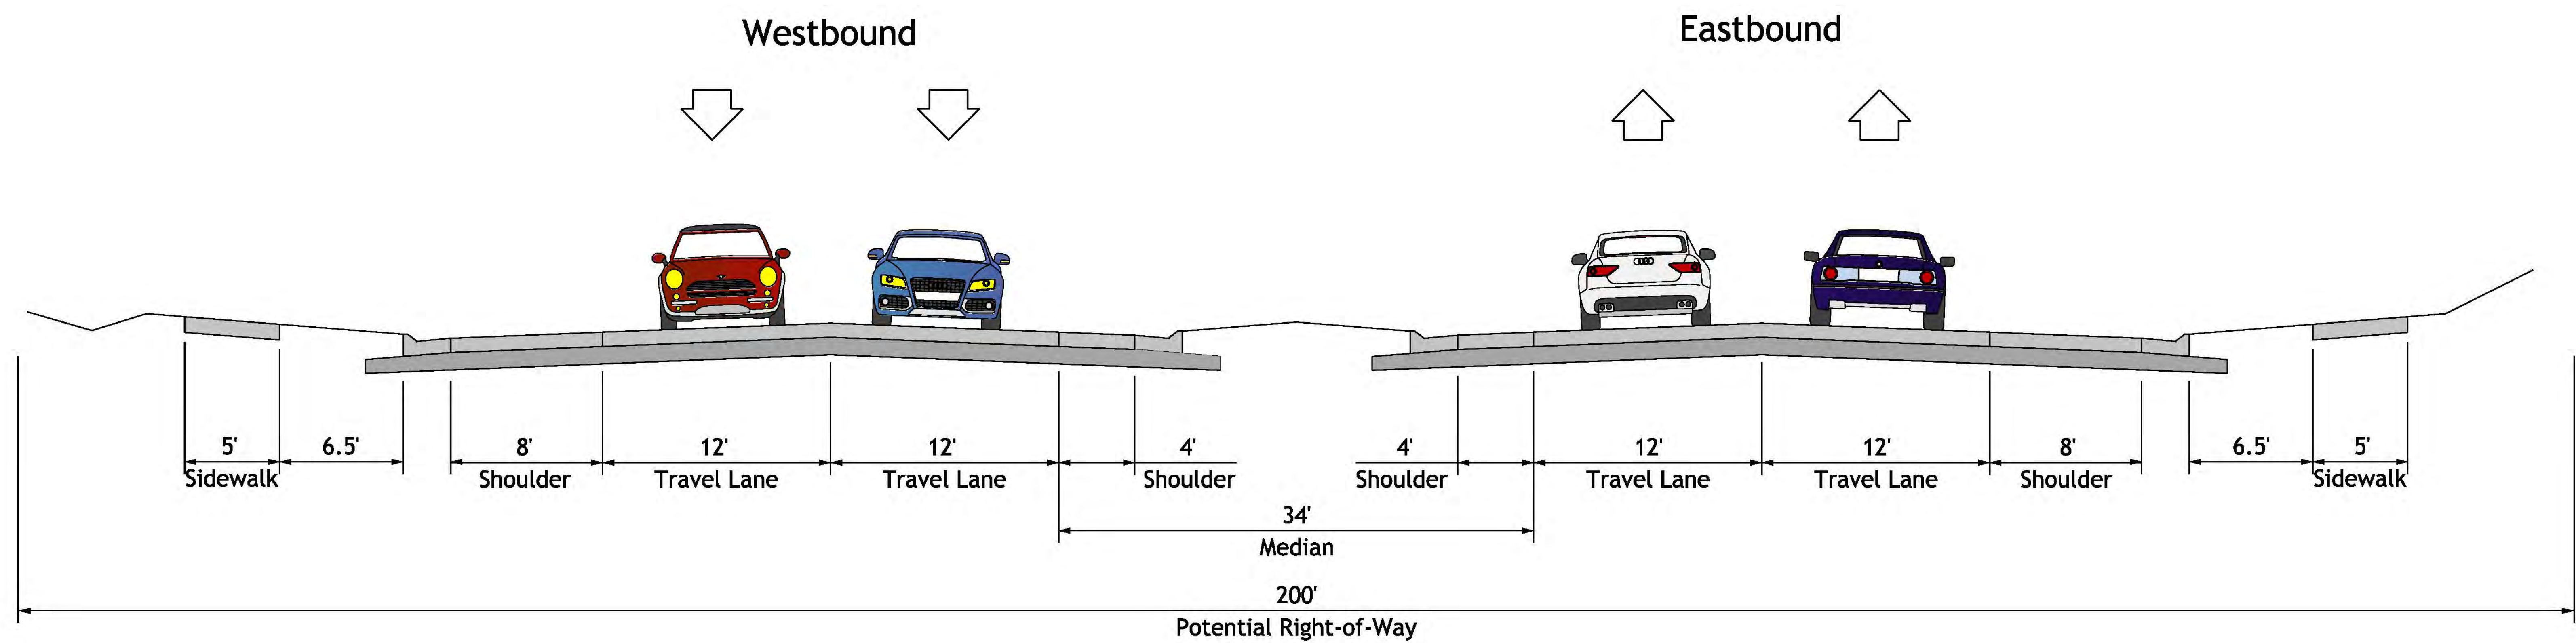

Proposed Expressway Typical Section - Transitional

Leonard Point Road to Emmers Lane/Westhaven Drive