


# WIS 23 FREEWAY DESIGNATION AND CORRIDOR PRESERVATION STUDY - ALTERNATIVES

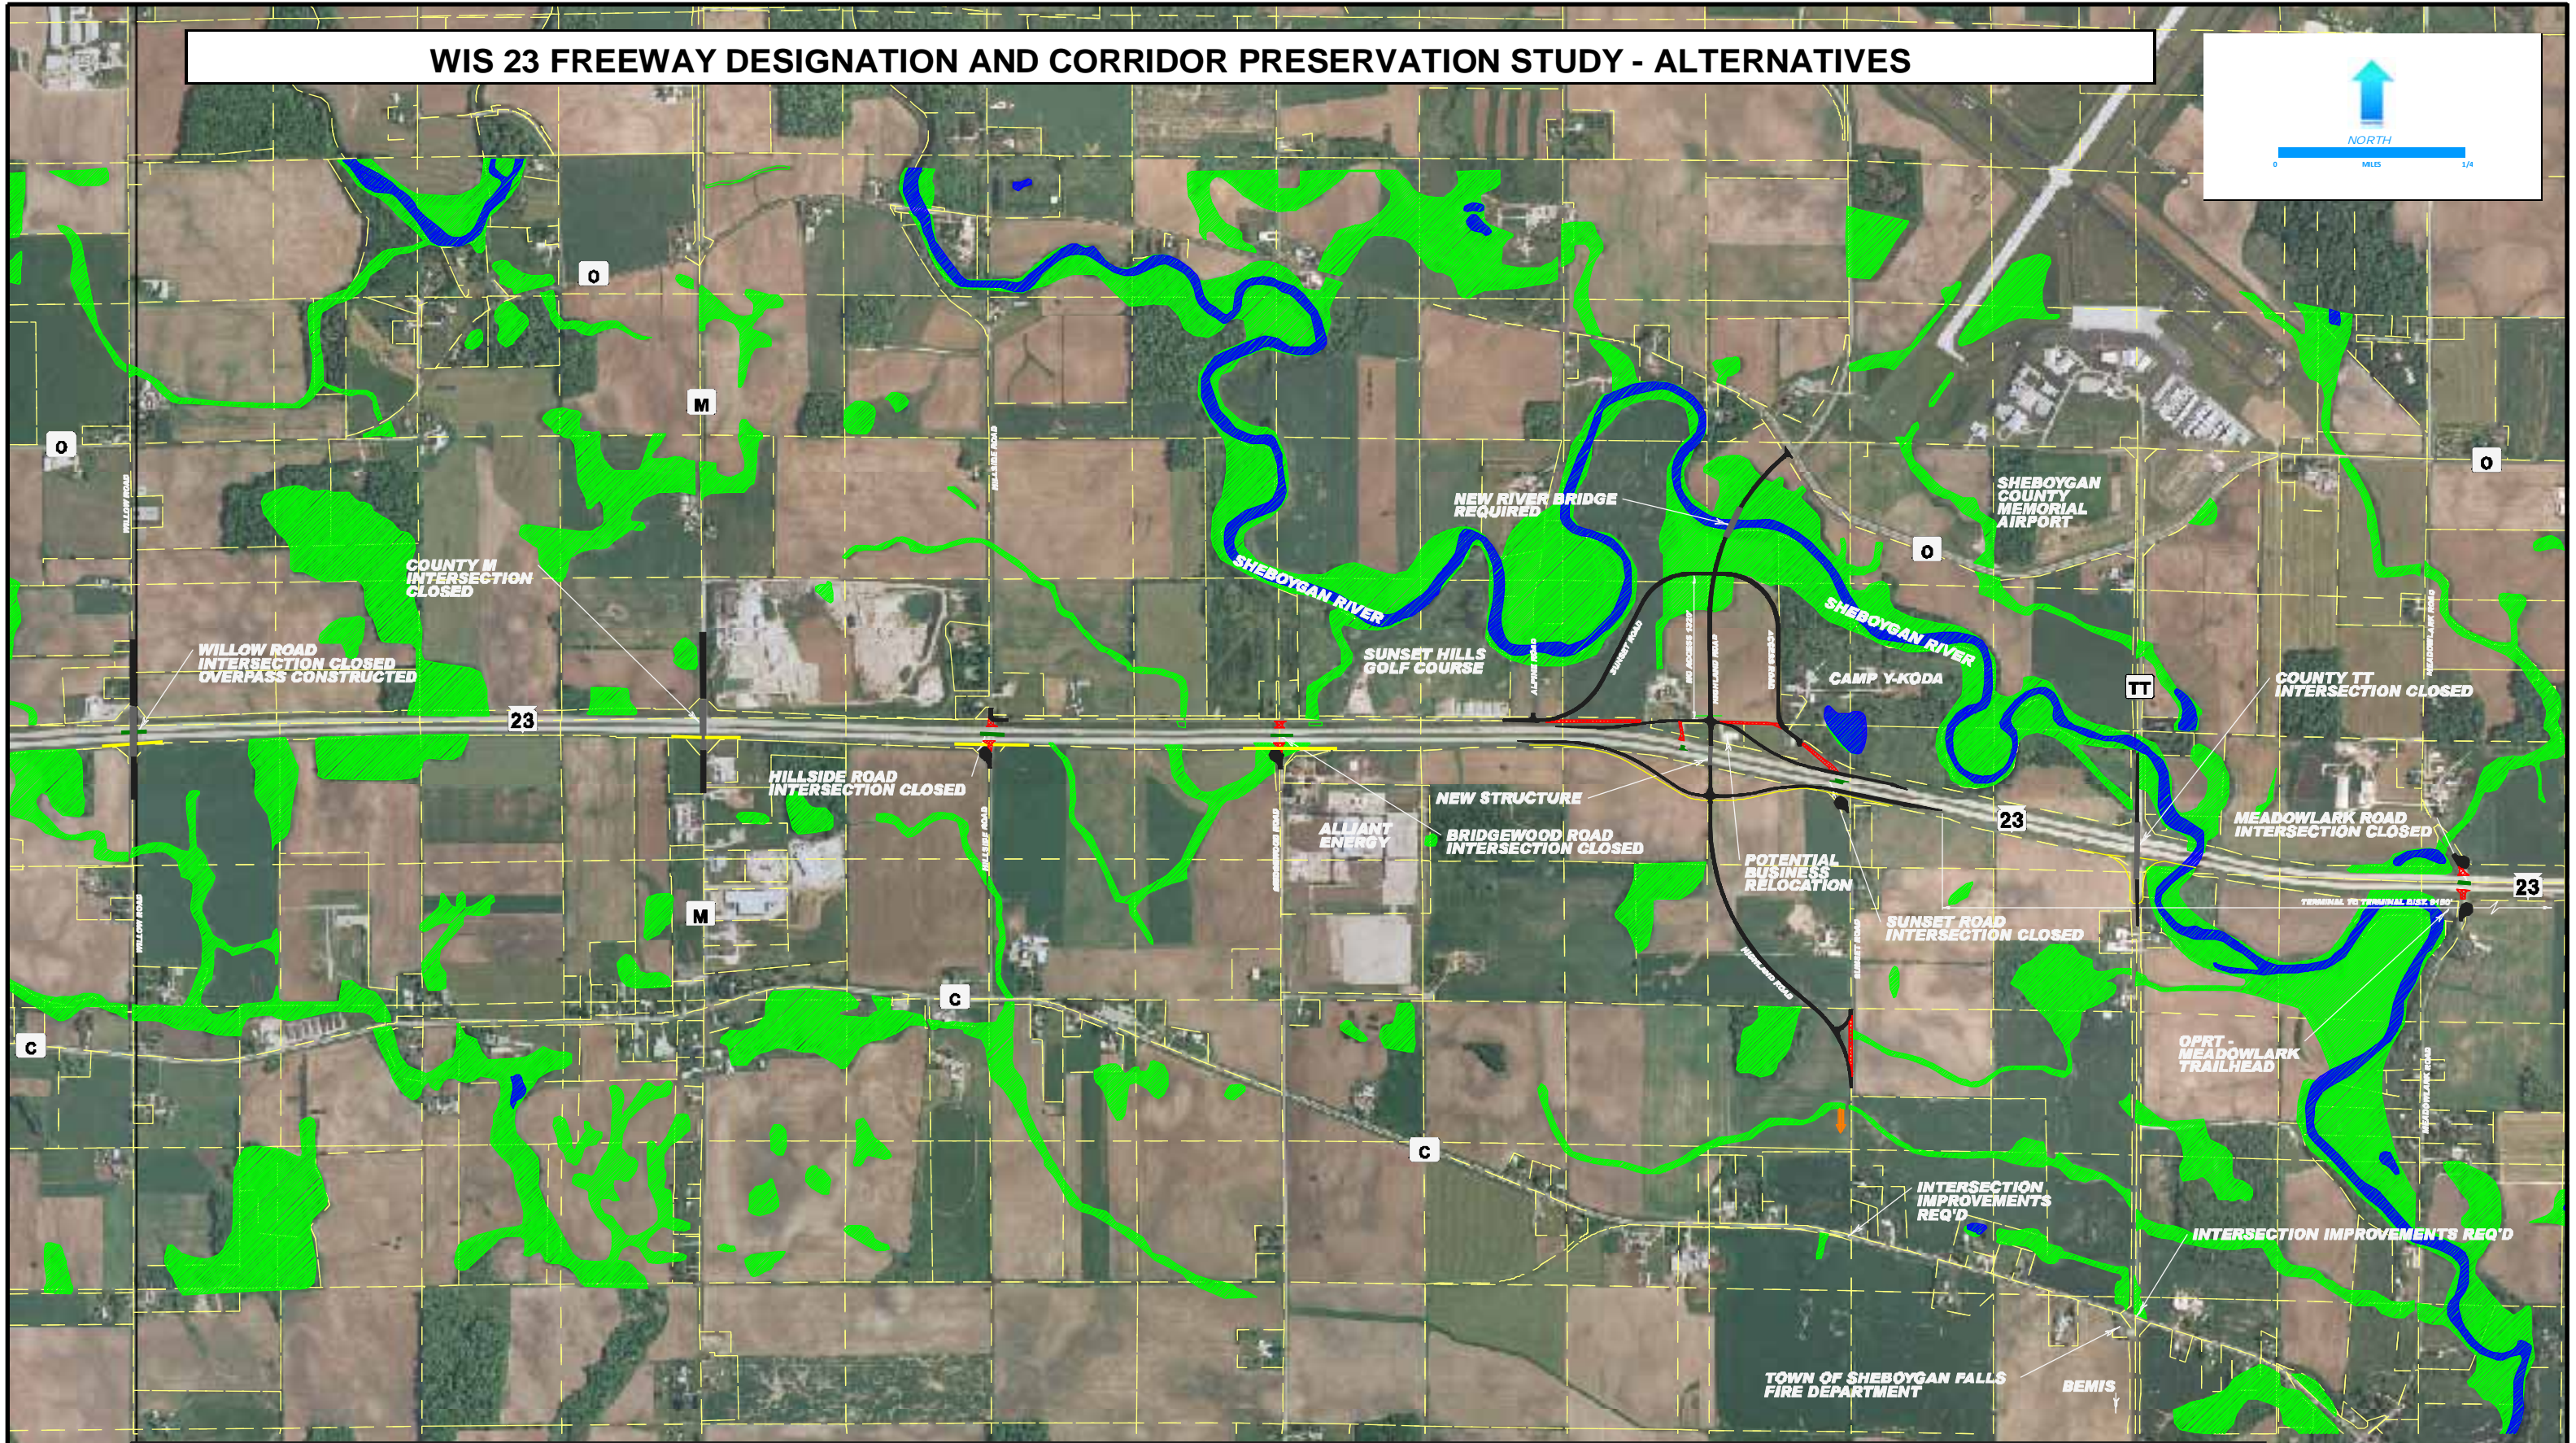

EAST SEGMENT ALTERNATIVES  
ALTERNATIVE E-1

**—** - NEW ROADWAY

**—** - REMOVED ROADWAY  
(ACCESS CLOSURE)

**—** - OLD PLANK ROAD  
TRAIL REALIGNMENT

**—** - NEW BRIDGE

**—** - WETLANDS

**—** - WATERWAY/ LAKE / POND