
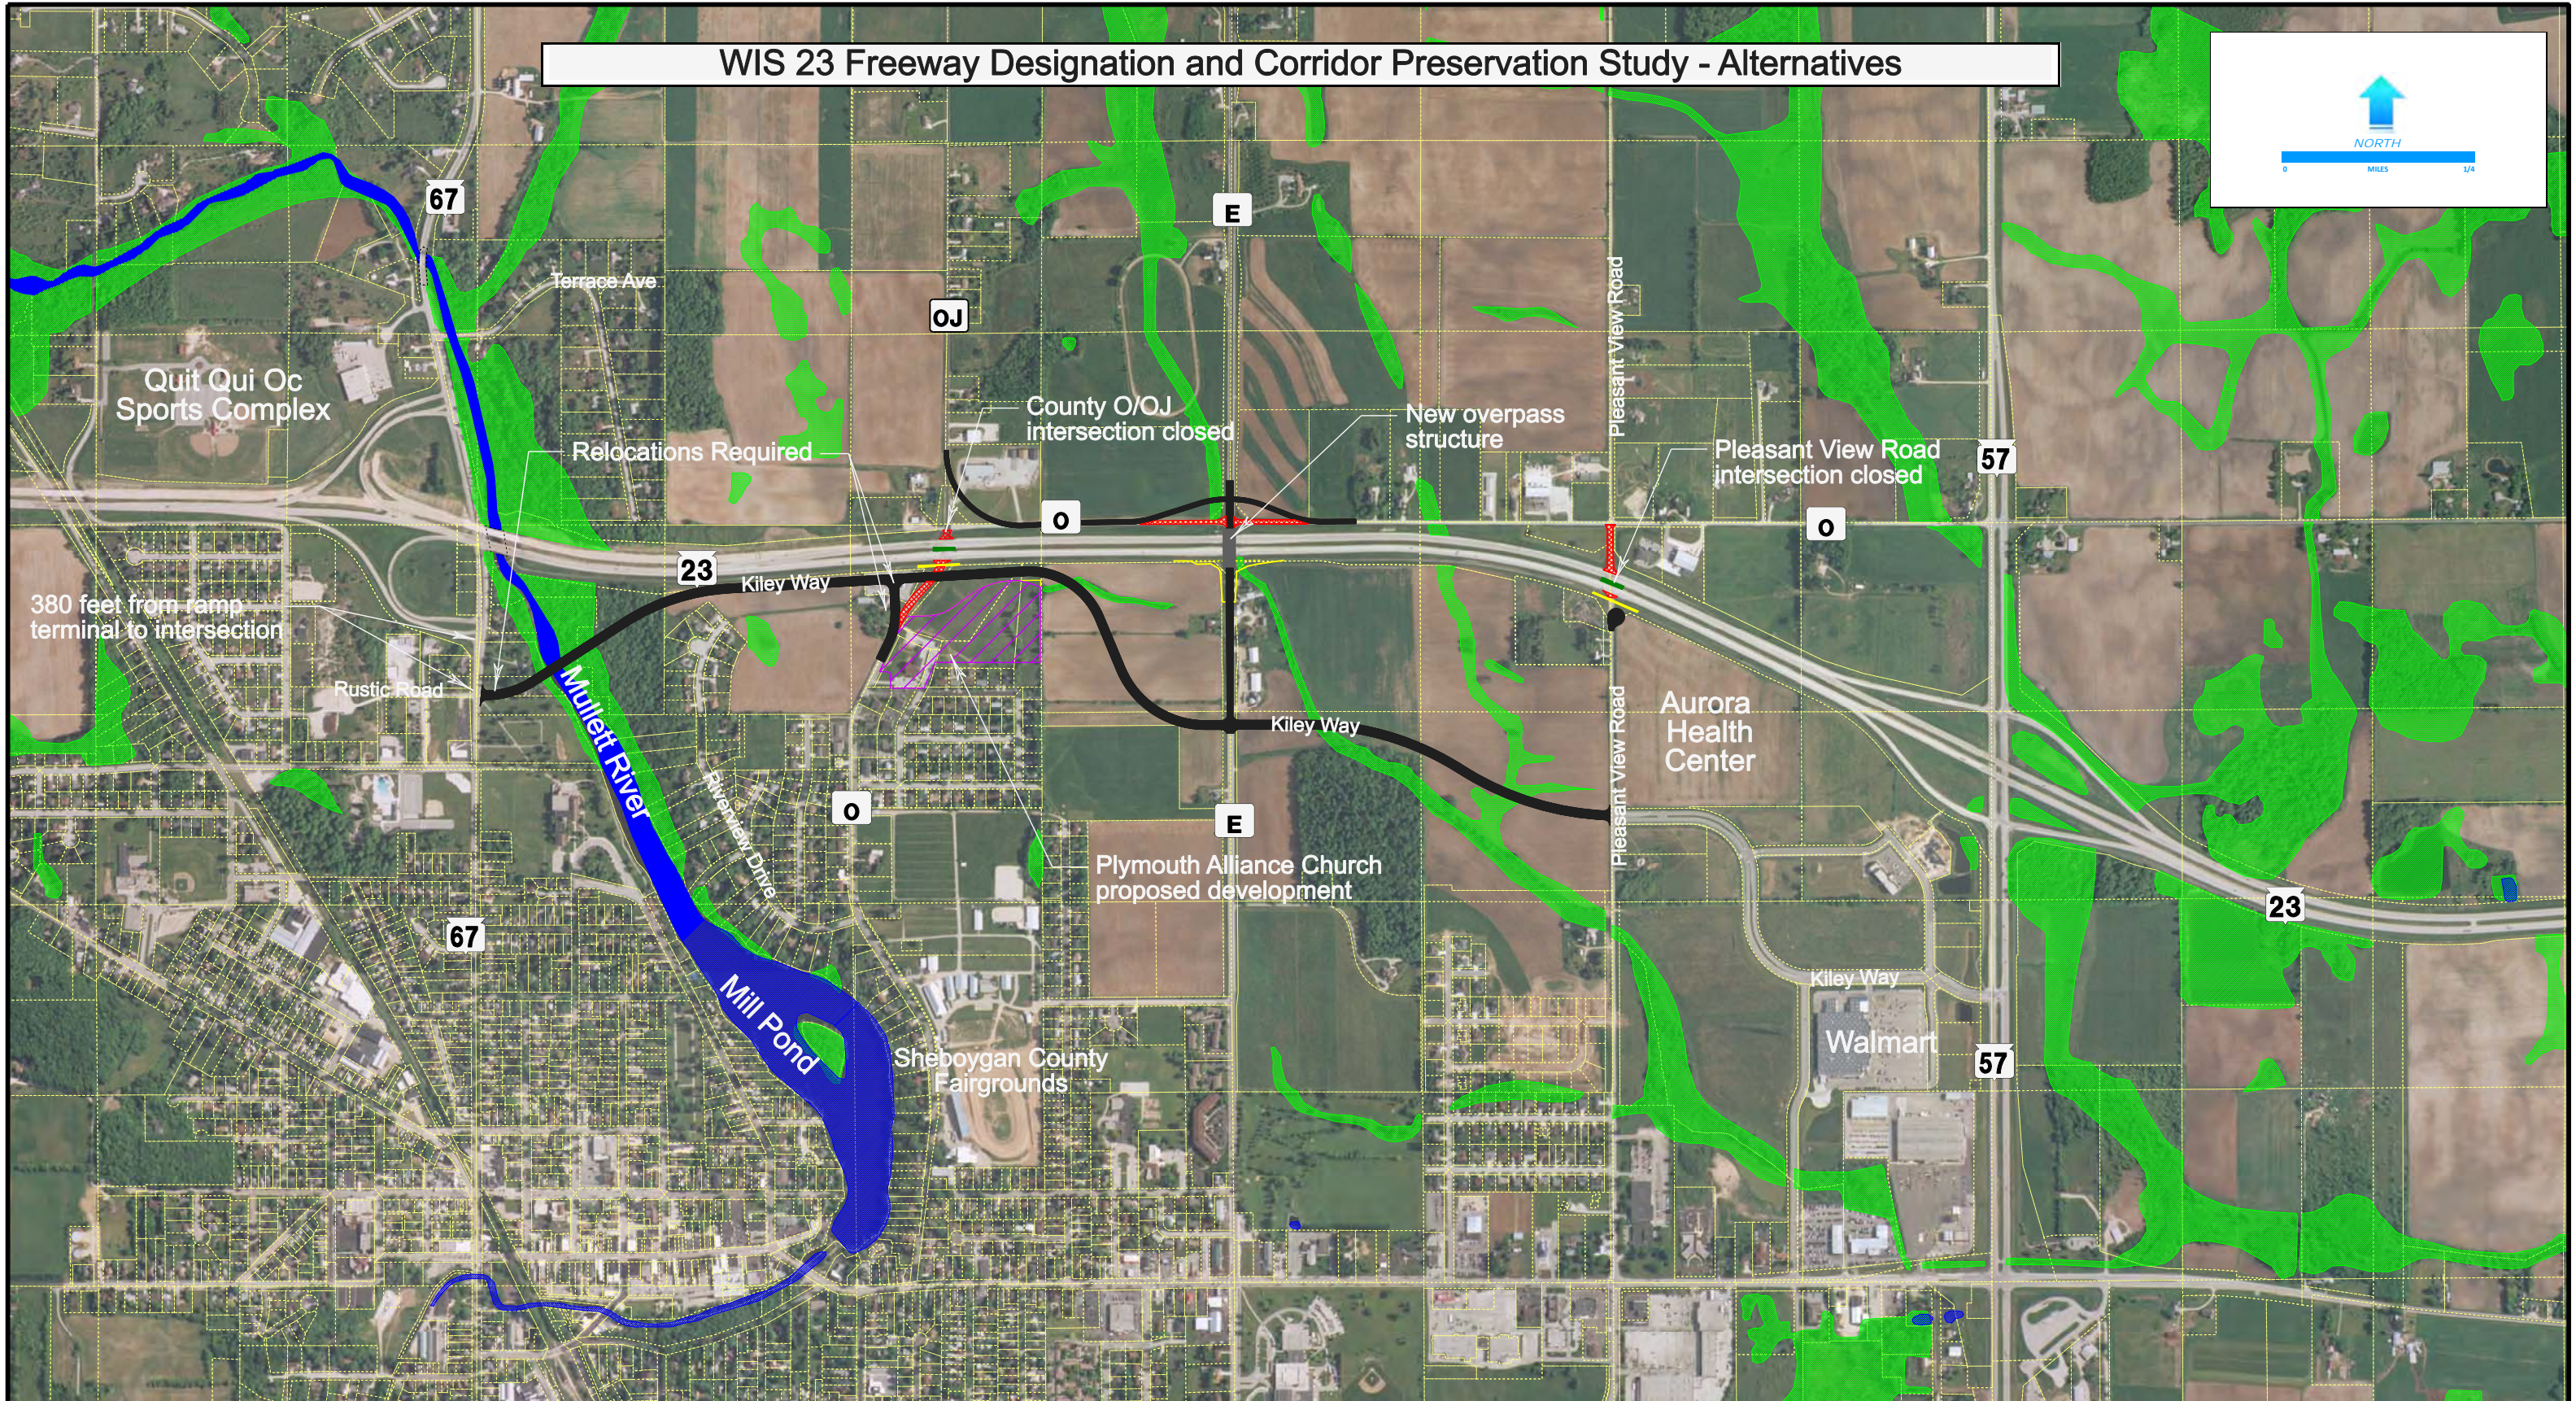


WIS 23 Freeway Designation and Corridor Preservation Study - Alternatives

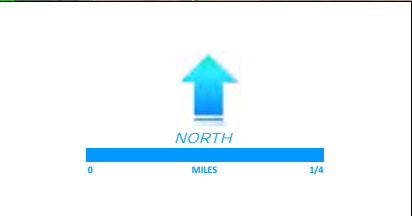

West Central Segment
Alternative WC-5

- New Roadway	- Old Plank Road Trail Realignment	- Wetlands
- Removed Roadway (Access Closure)	- New Bridge	- Waterway / Lake / Pond