


# WIS 241 ROADWAY REHABILITATION

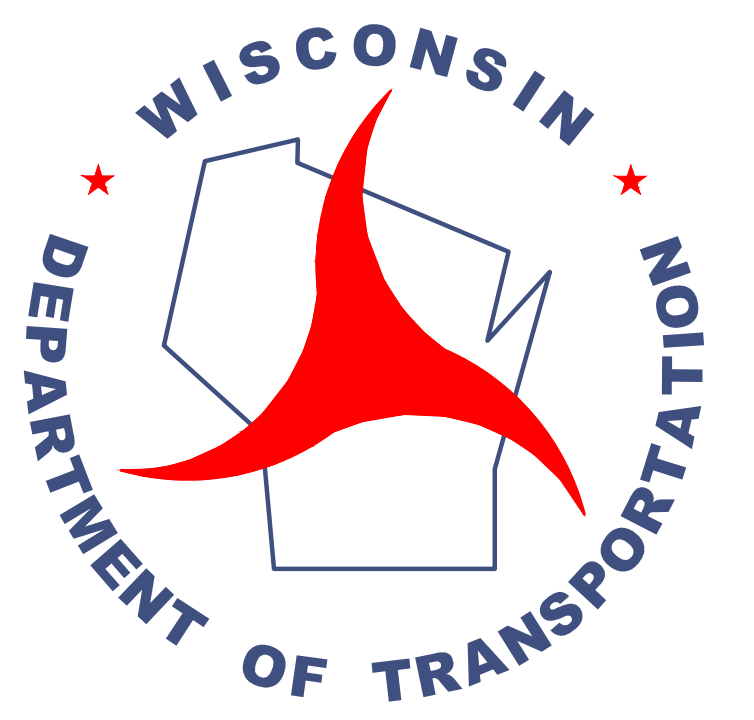


WIS 241 | S. 27TH ST. | W. LAYTON AVE. TO W. COLLEGE AVE.  
MILWAUKEE COUNTY | PROJECT ID 2265-18-00

## TYPICAL SECTIONS




### EXISTING TYPICAL SECTION

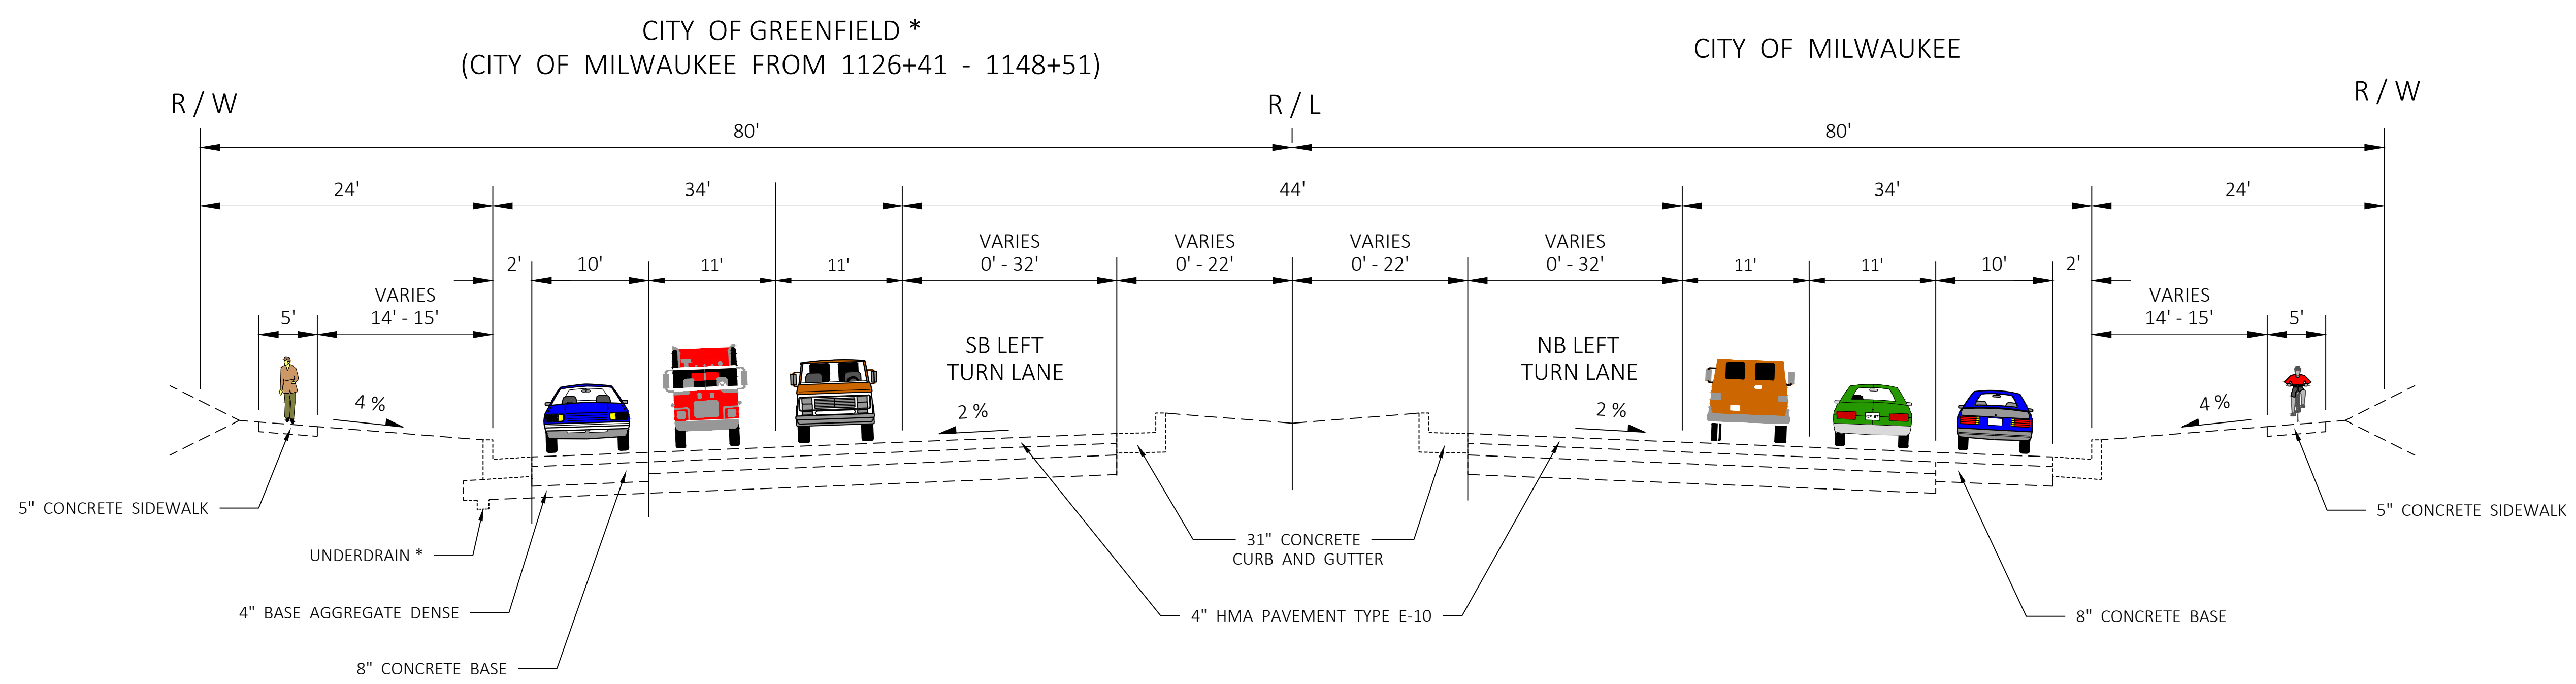

### SOUTH 27TH STREET

### PROPOSED TYPICAL FINISHED SECTION

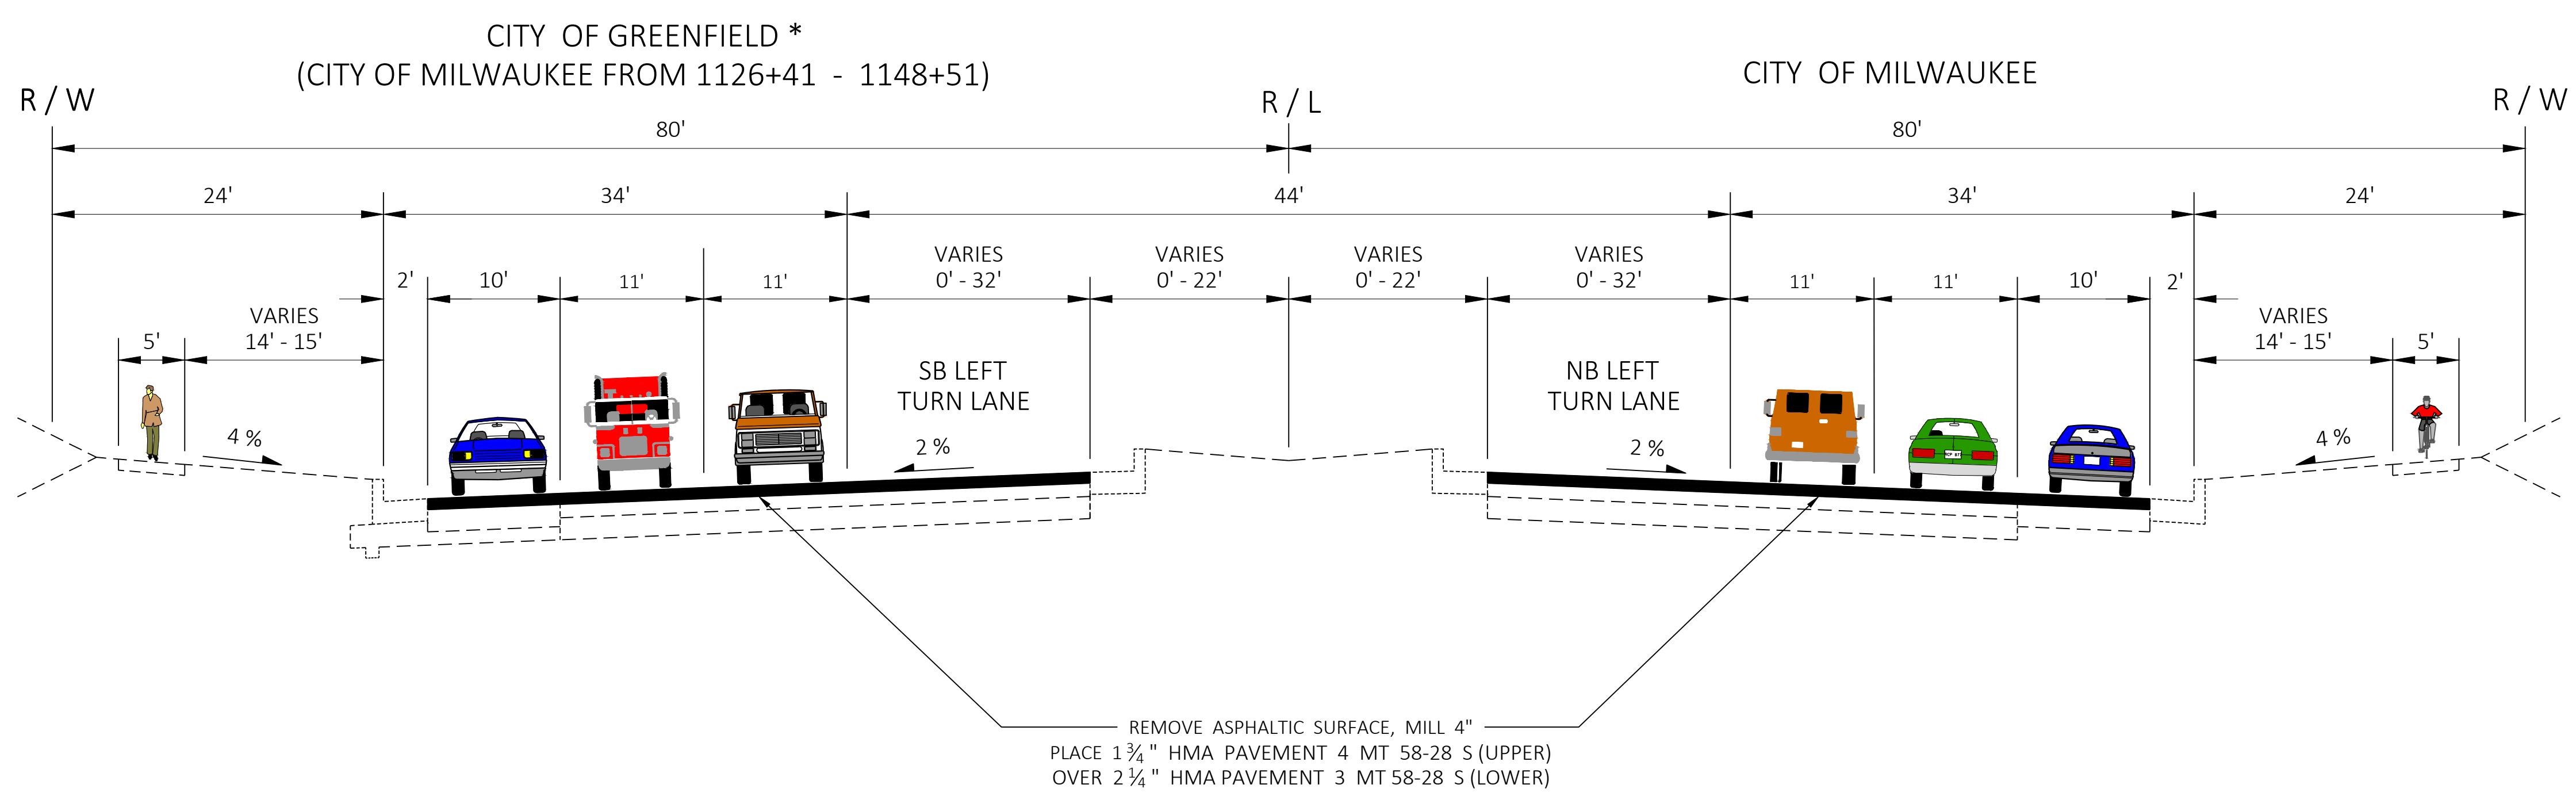

### SOUTH 27TH STREET