
RACINE COUNTY


ALTERNATIVE 1: REPLACE IN KIND

MILL 3.5-INCHES OF EXISTING ASPHALT AND REPLACE WITH 3.5-INCHES OF NEW ASPHALT

ALTERNATIVE 2: ROAD DIET WITH BIKE LANE

MILL 3.5-INCHES OF EXISTING ASPHALT AND REPLACE WITH 3.5-INCHES OF NEW ASPHALT, REDUCE TO A 2-LANE HIGHWAY; STRIPE FOR ON-ROAD BIKE ACCOMMODATIONS AND SHOULDERS

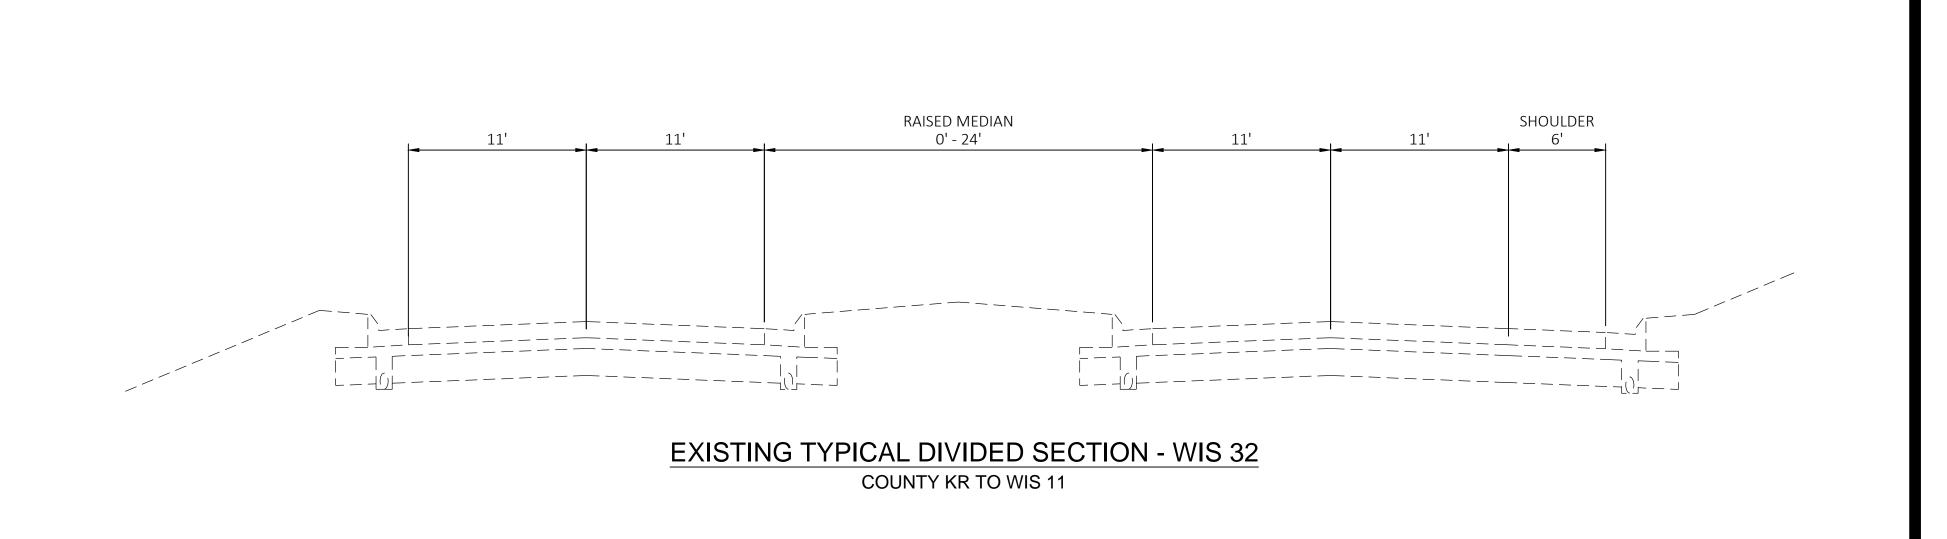

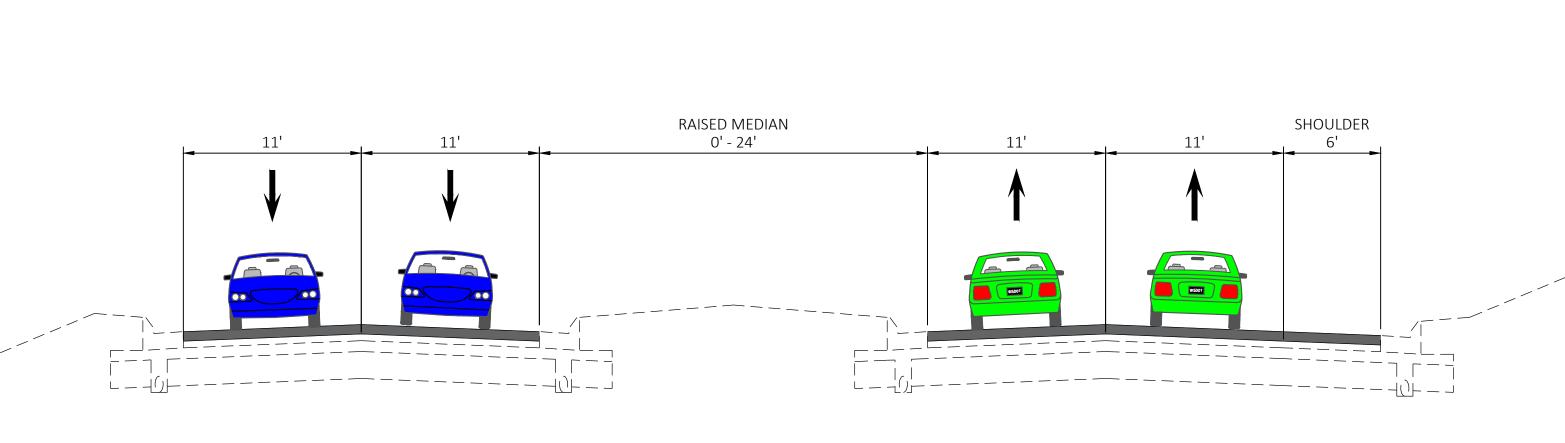

PROPOSED TYPICAL DIVIDED SECTION - WIS 32
COUNTY KR TO WIS 11

