


Project ID 2225-13-00 // Village of Shorewood

# WIS 32 (LAKE DRIVE)

## JARVIS ST. TO KENSINGTON BLVD.


### REPLACE IN KIND ALTERNATIVE

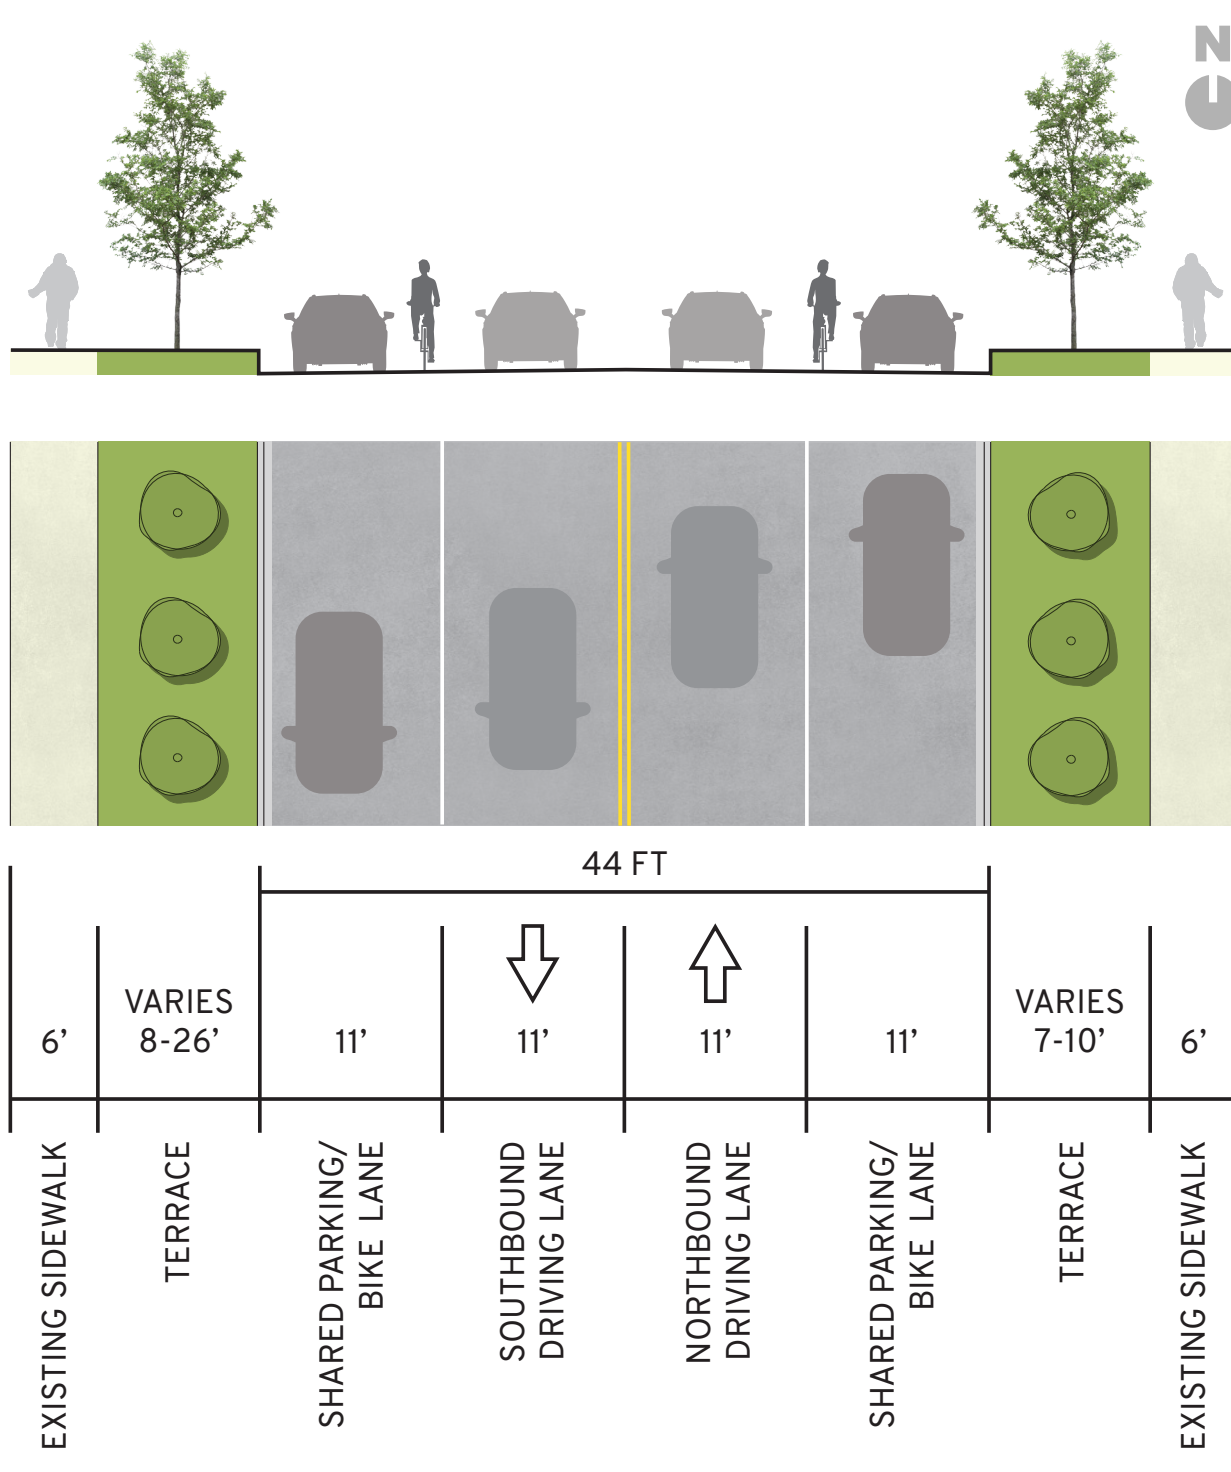

### 12-FOOT SHARED PARKING/BIKE LANE ALTERNATIVE



### 5-FOOT BIKE LANE ALTERNATIVE

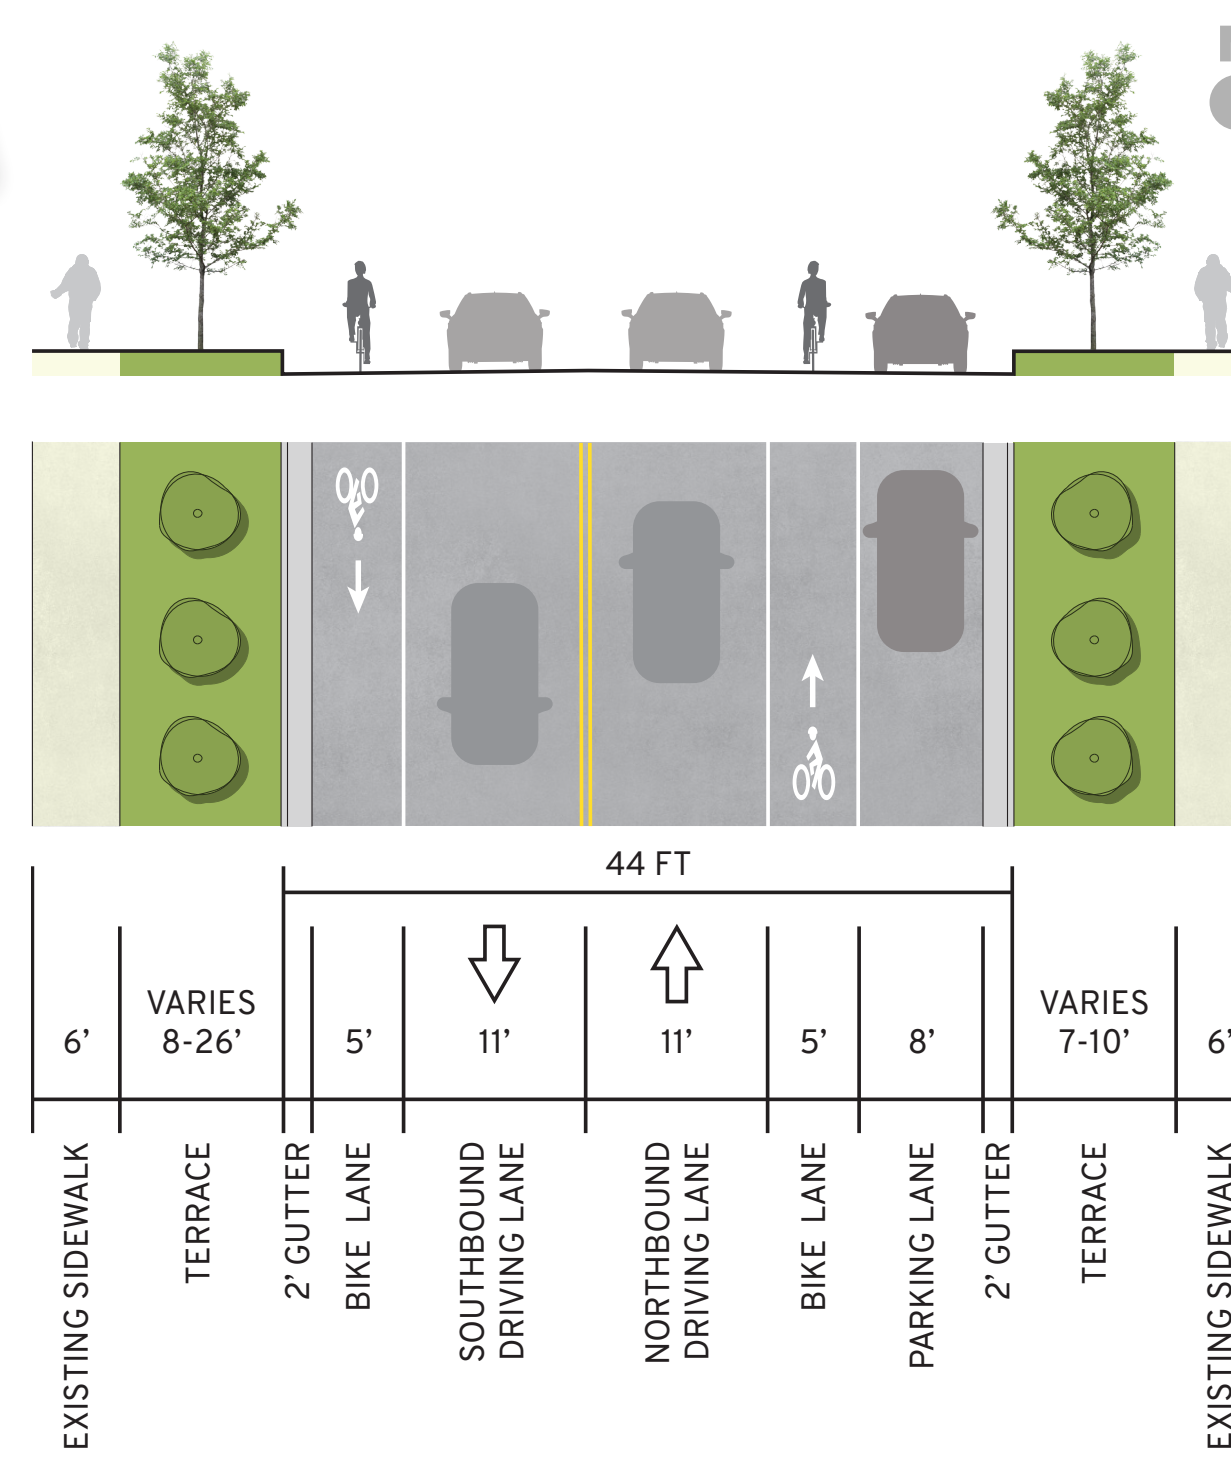

SCALE, FEET



SCALE, FEET



SCALE, FEET