




I-41 Zoo Freeway BURLEIGH STREET to SILVER SPRING DRIVE




Typical Sections


EXISTING

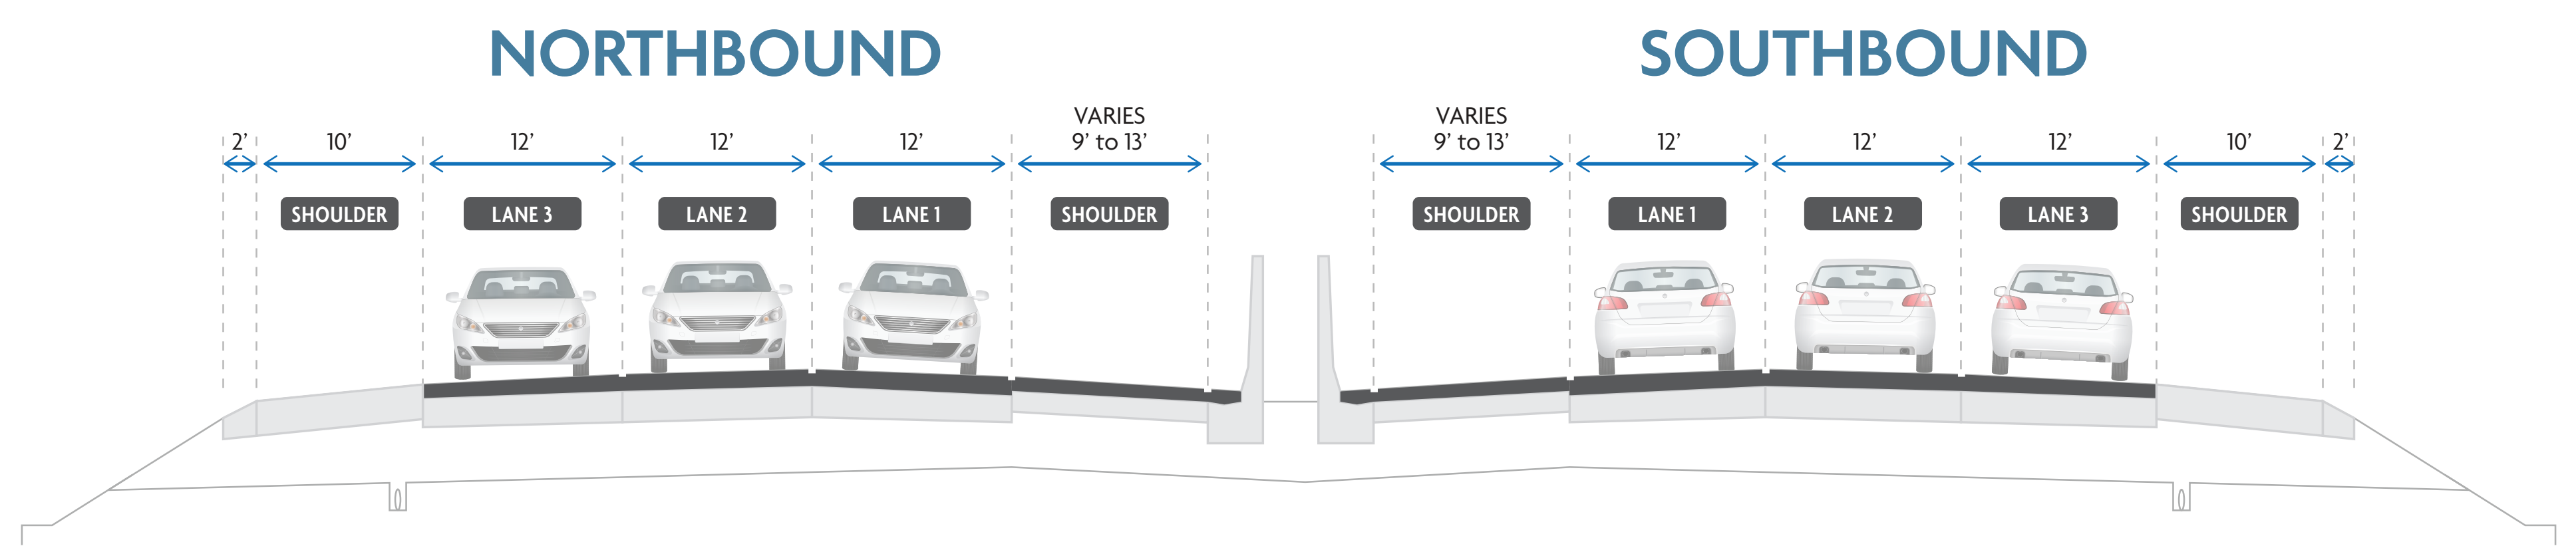

STAGE I CONSTRUCTION

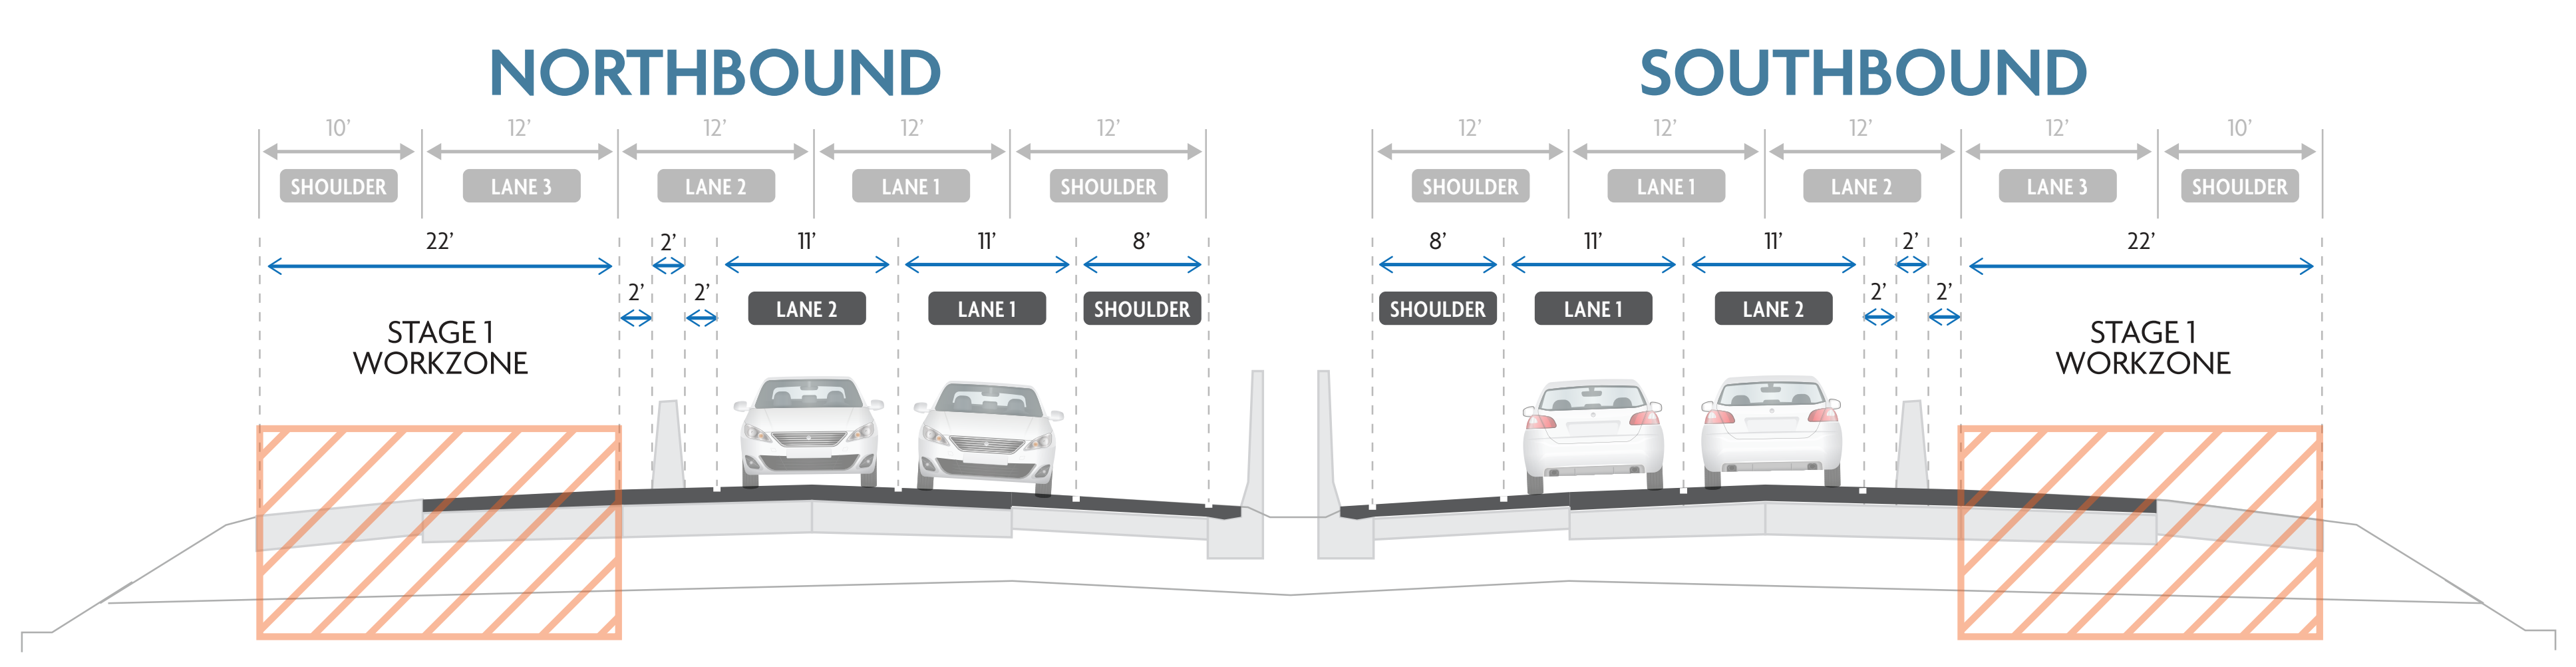

STAGE II CONSTRUCTION

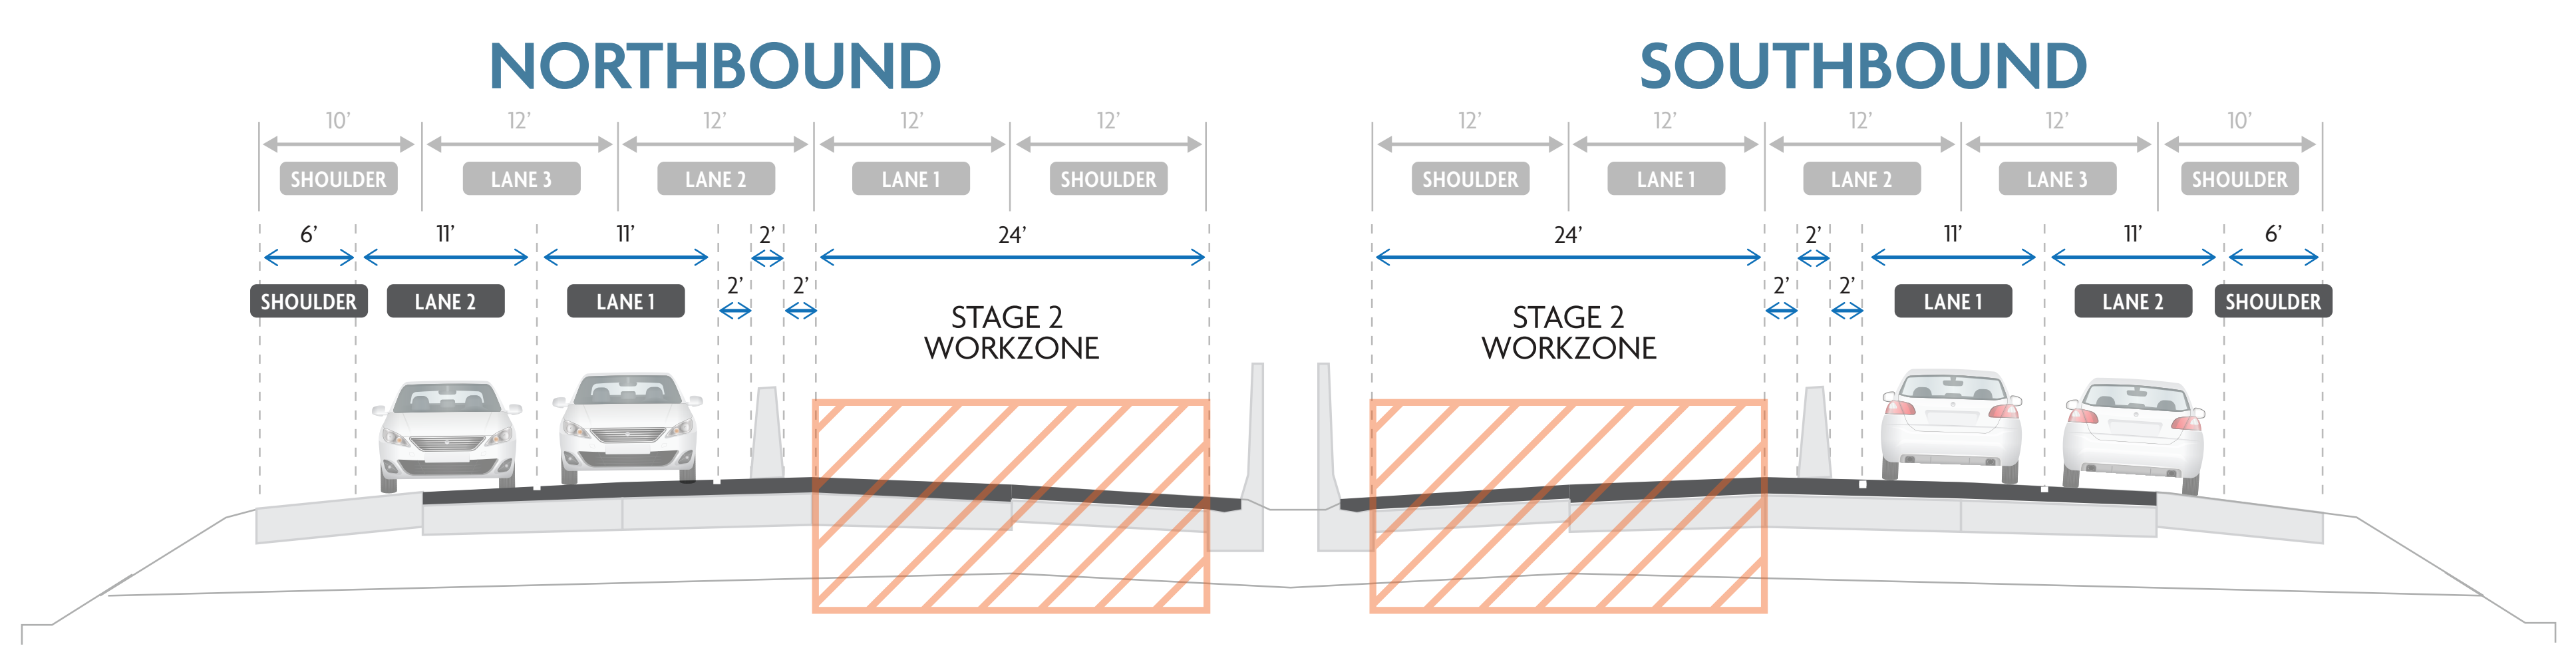

PROPOSED

