

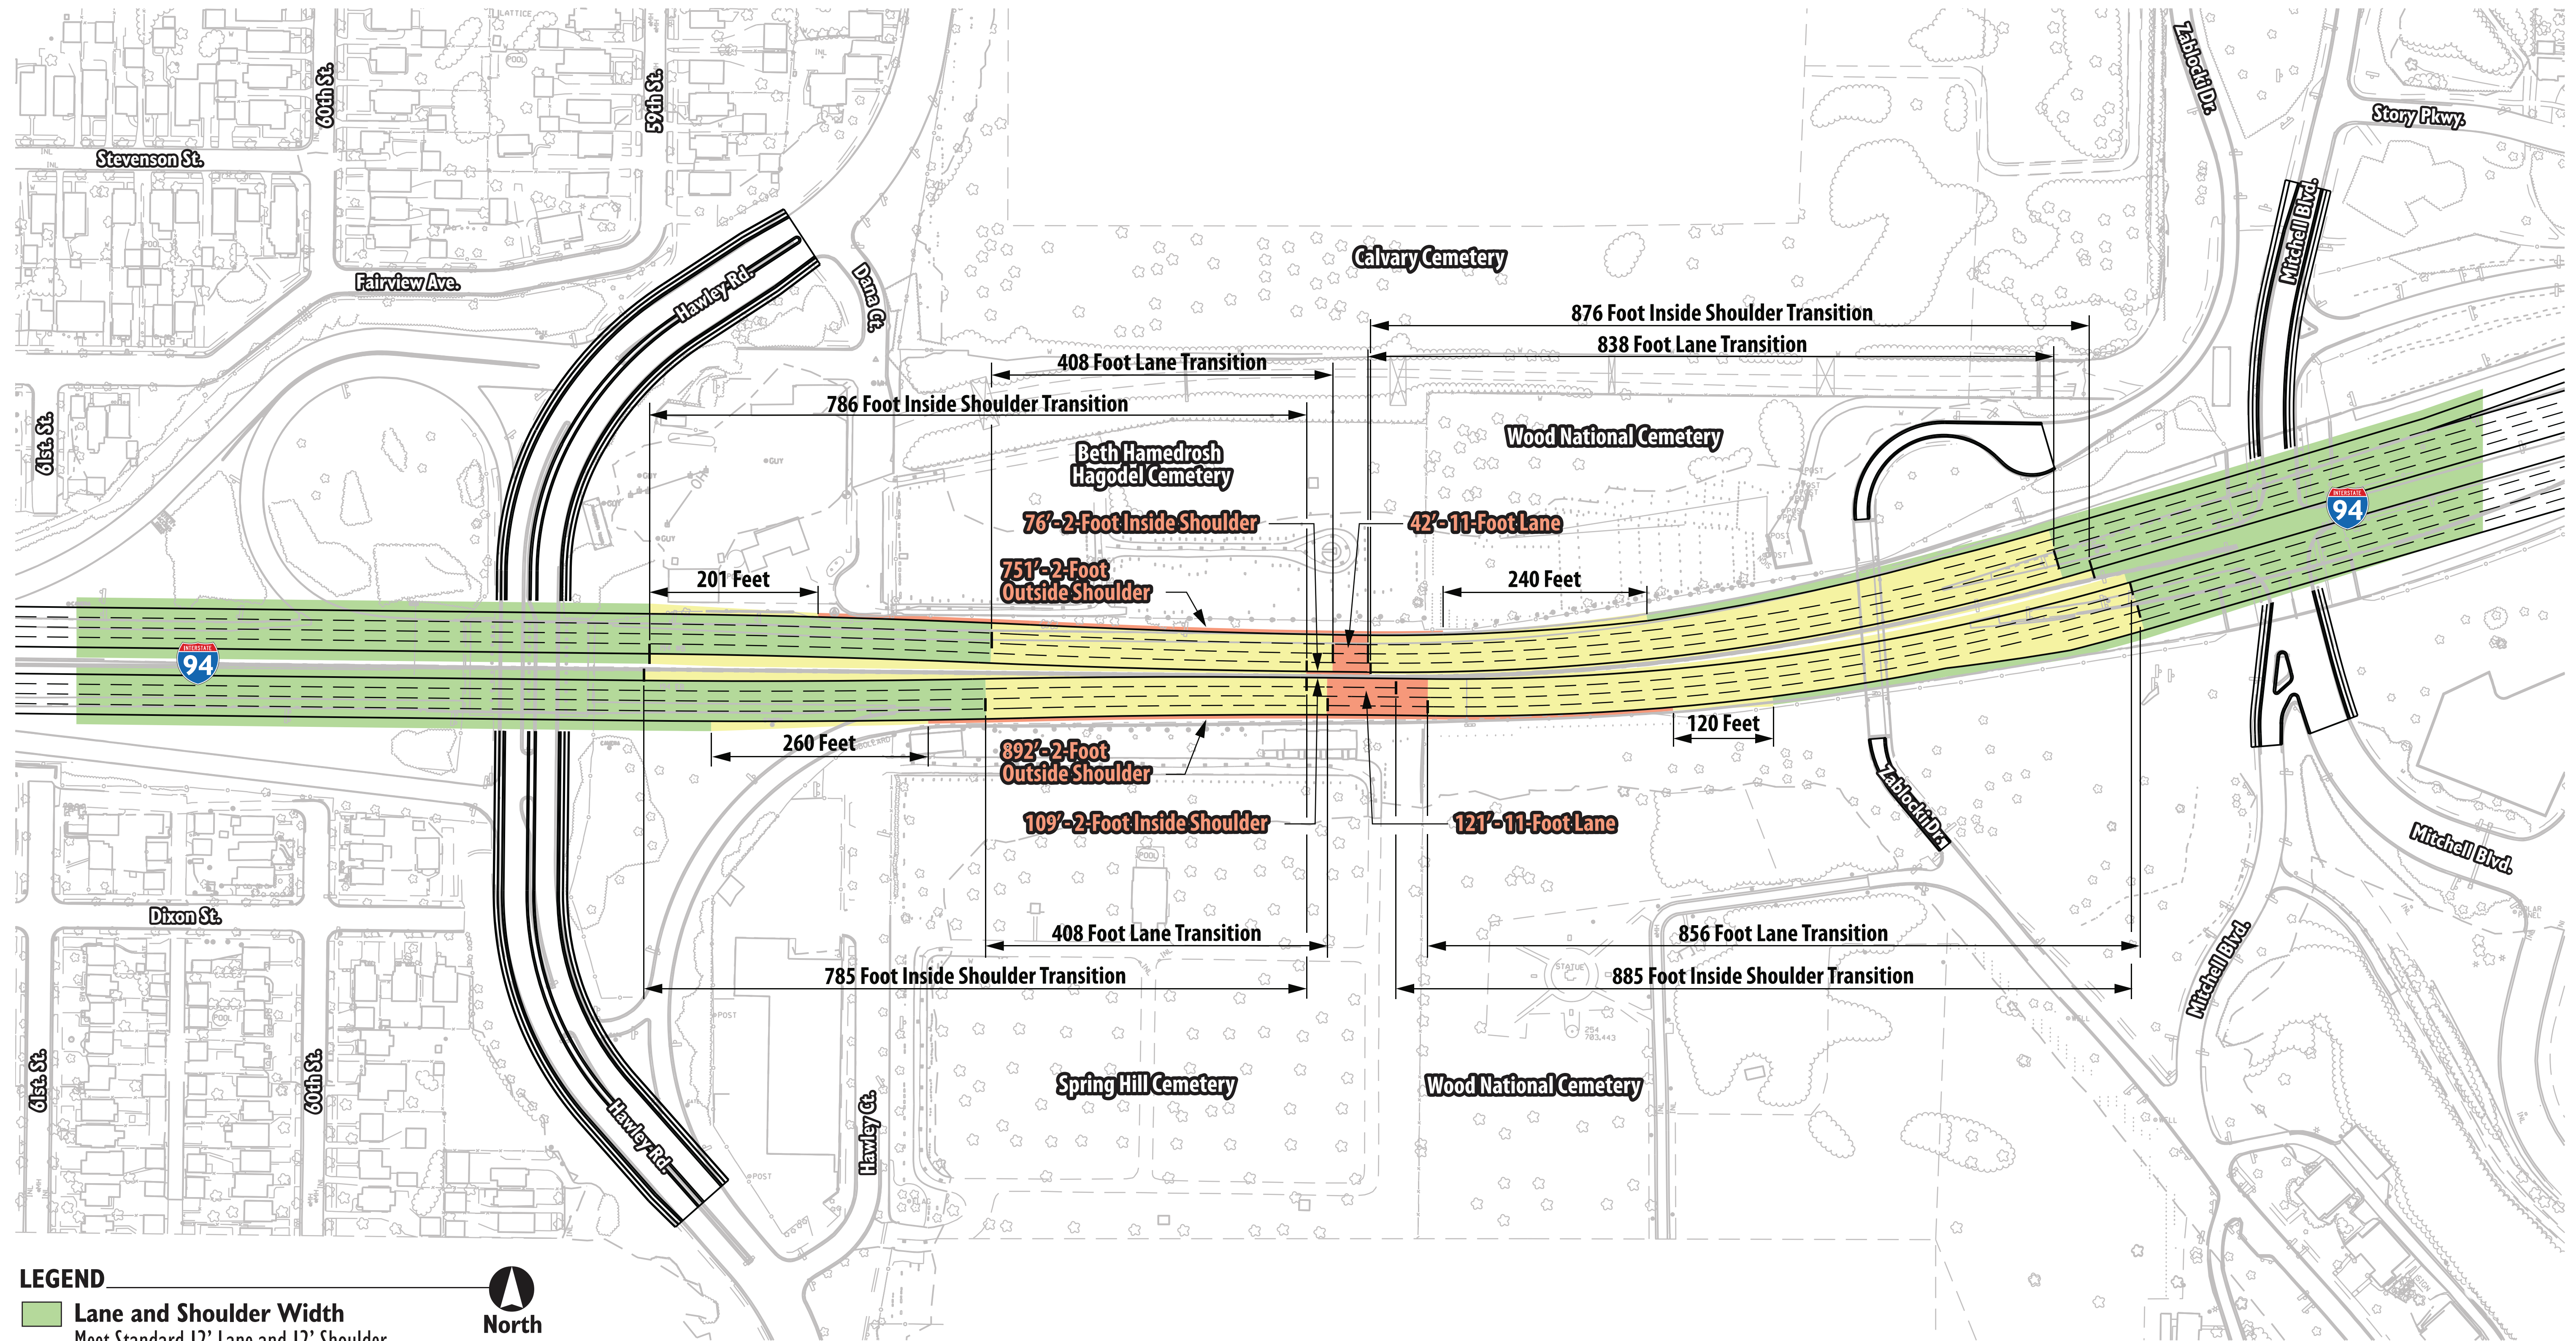


I-94 East-West Freeway Corridor Study

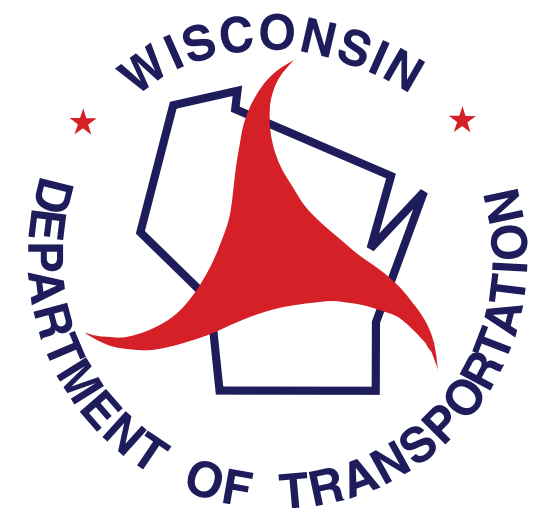

LEGEND

- Lane and Shoulder Width**
Meet Standard 12' Lane and 12' Shoulder
- Lane and Shoulder Width Transition Area**
Lane Transition Between 12' and 11'
Shoulder Transition Between 12' and 2'
- Minimum Lane and Shoulder Width Area**
11' Lane Width 2' Shoulder Width

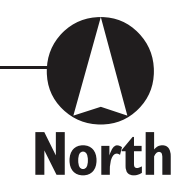

At-grade Alternative Lane and Shoulder Widths

Public Hearing Exhibit
Draft December 2014